



FRONT ELEVATION
SCALE: 1/8" = 1'-0"

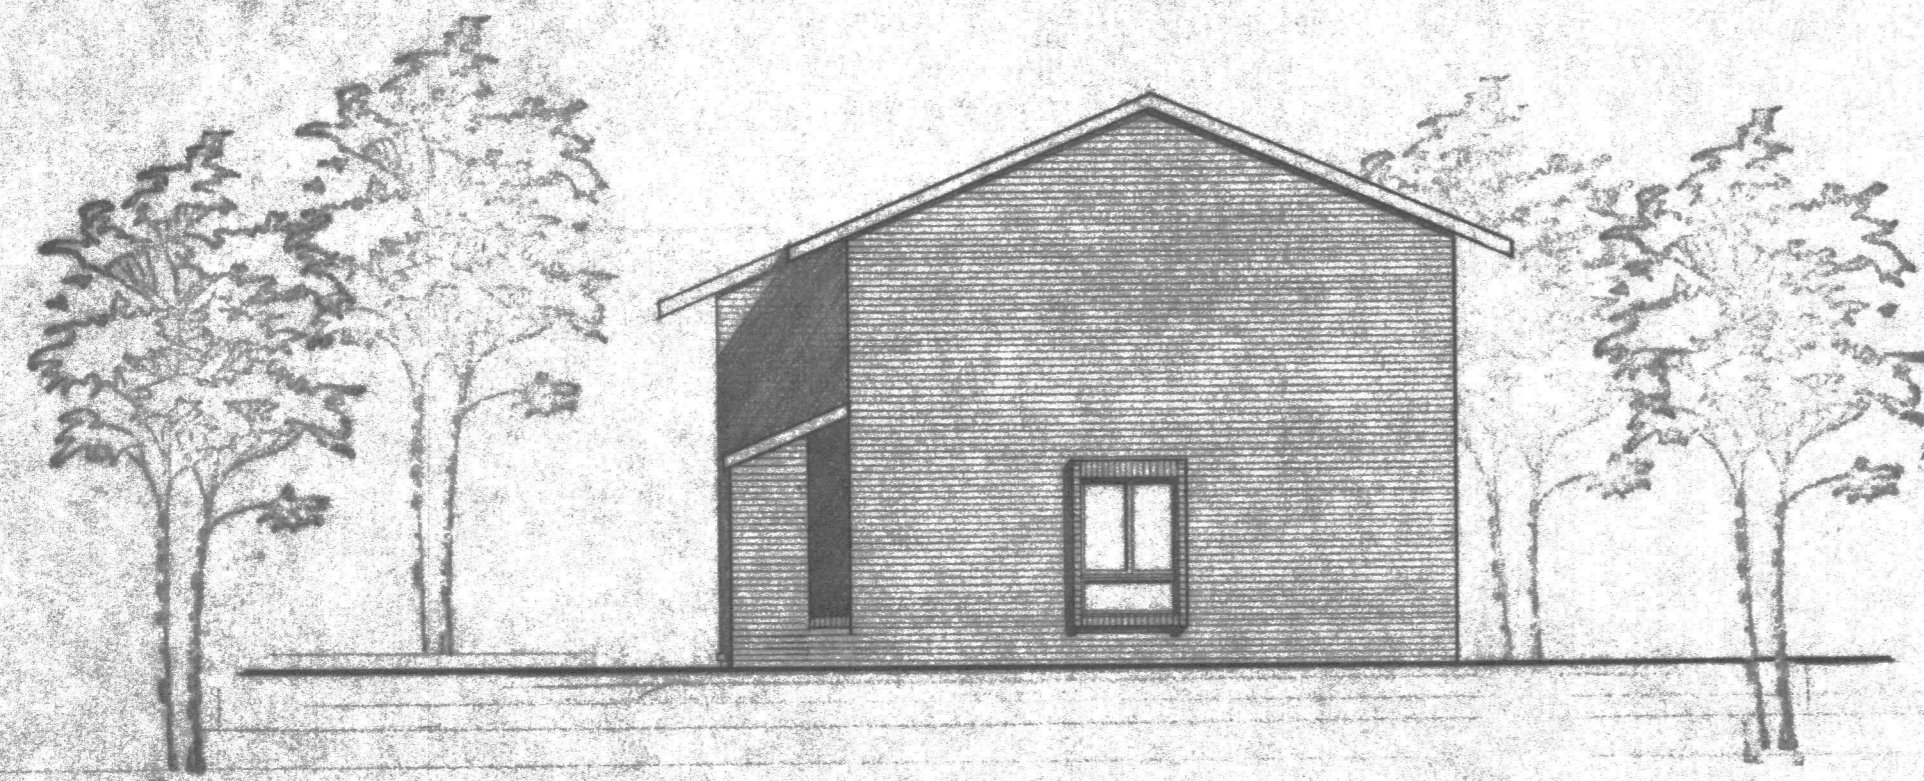

SIDE ELEVATION
SCALE: 1/8" = 1'-0"

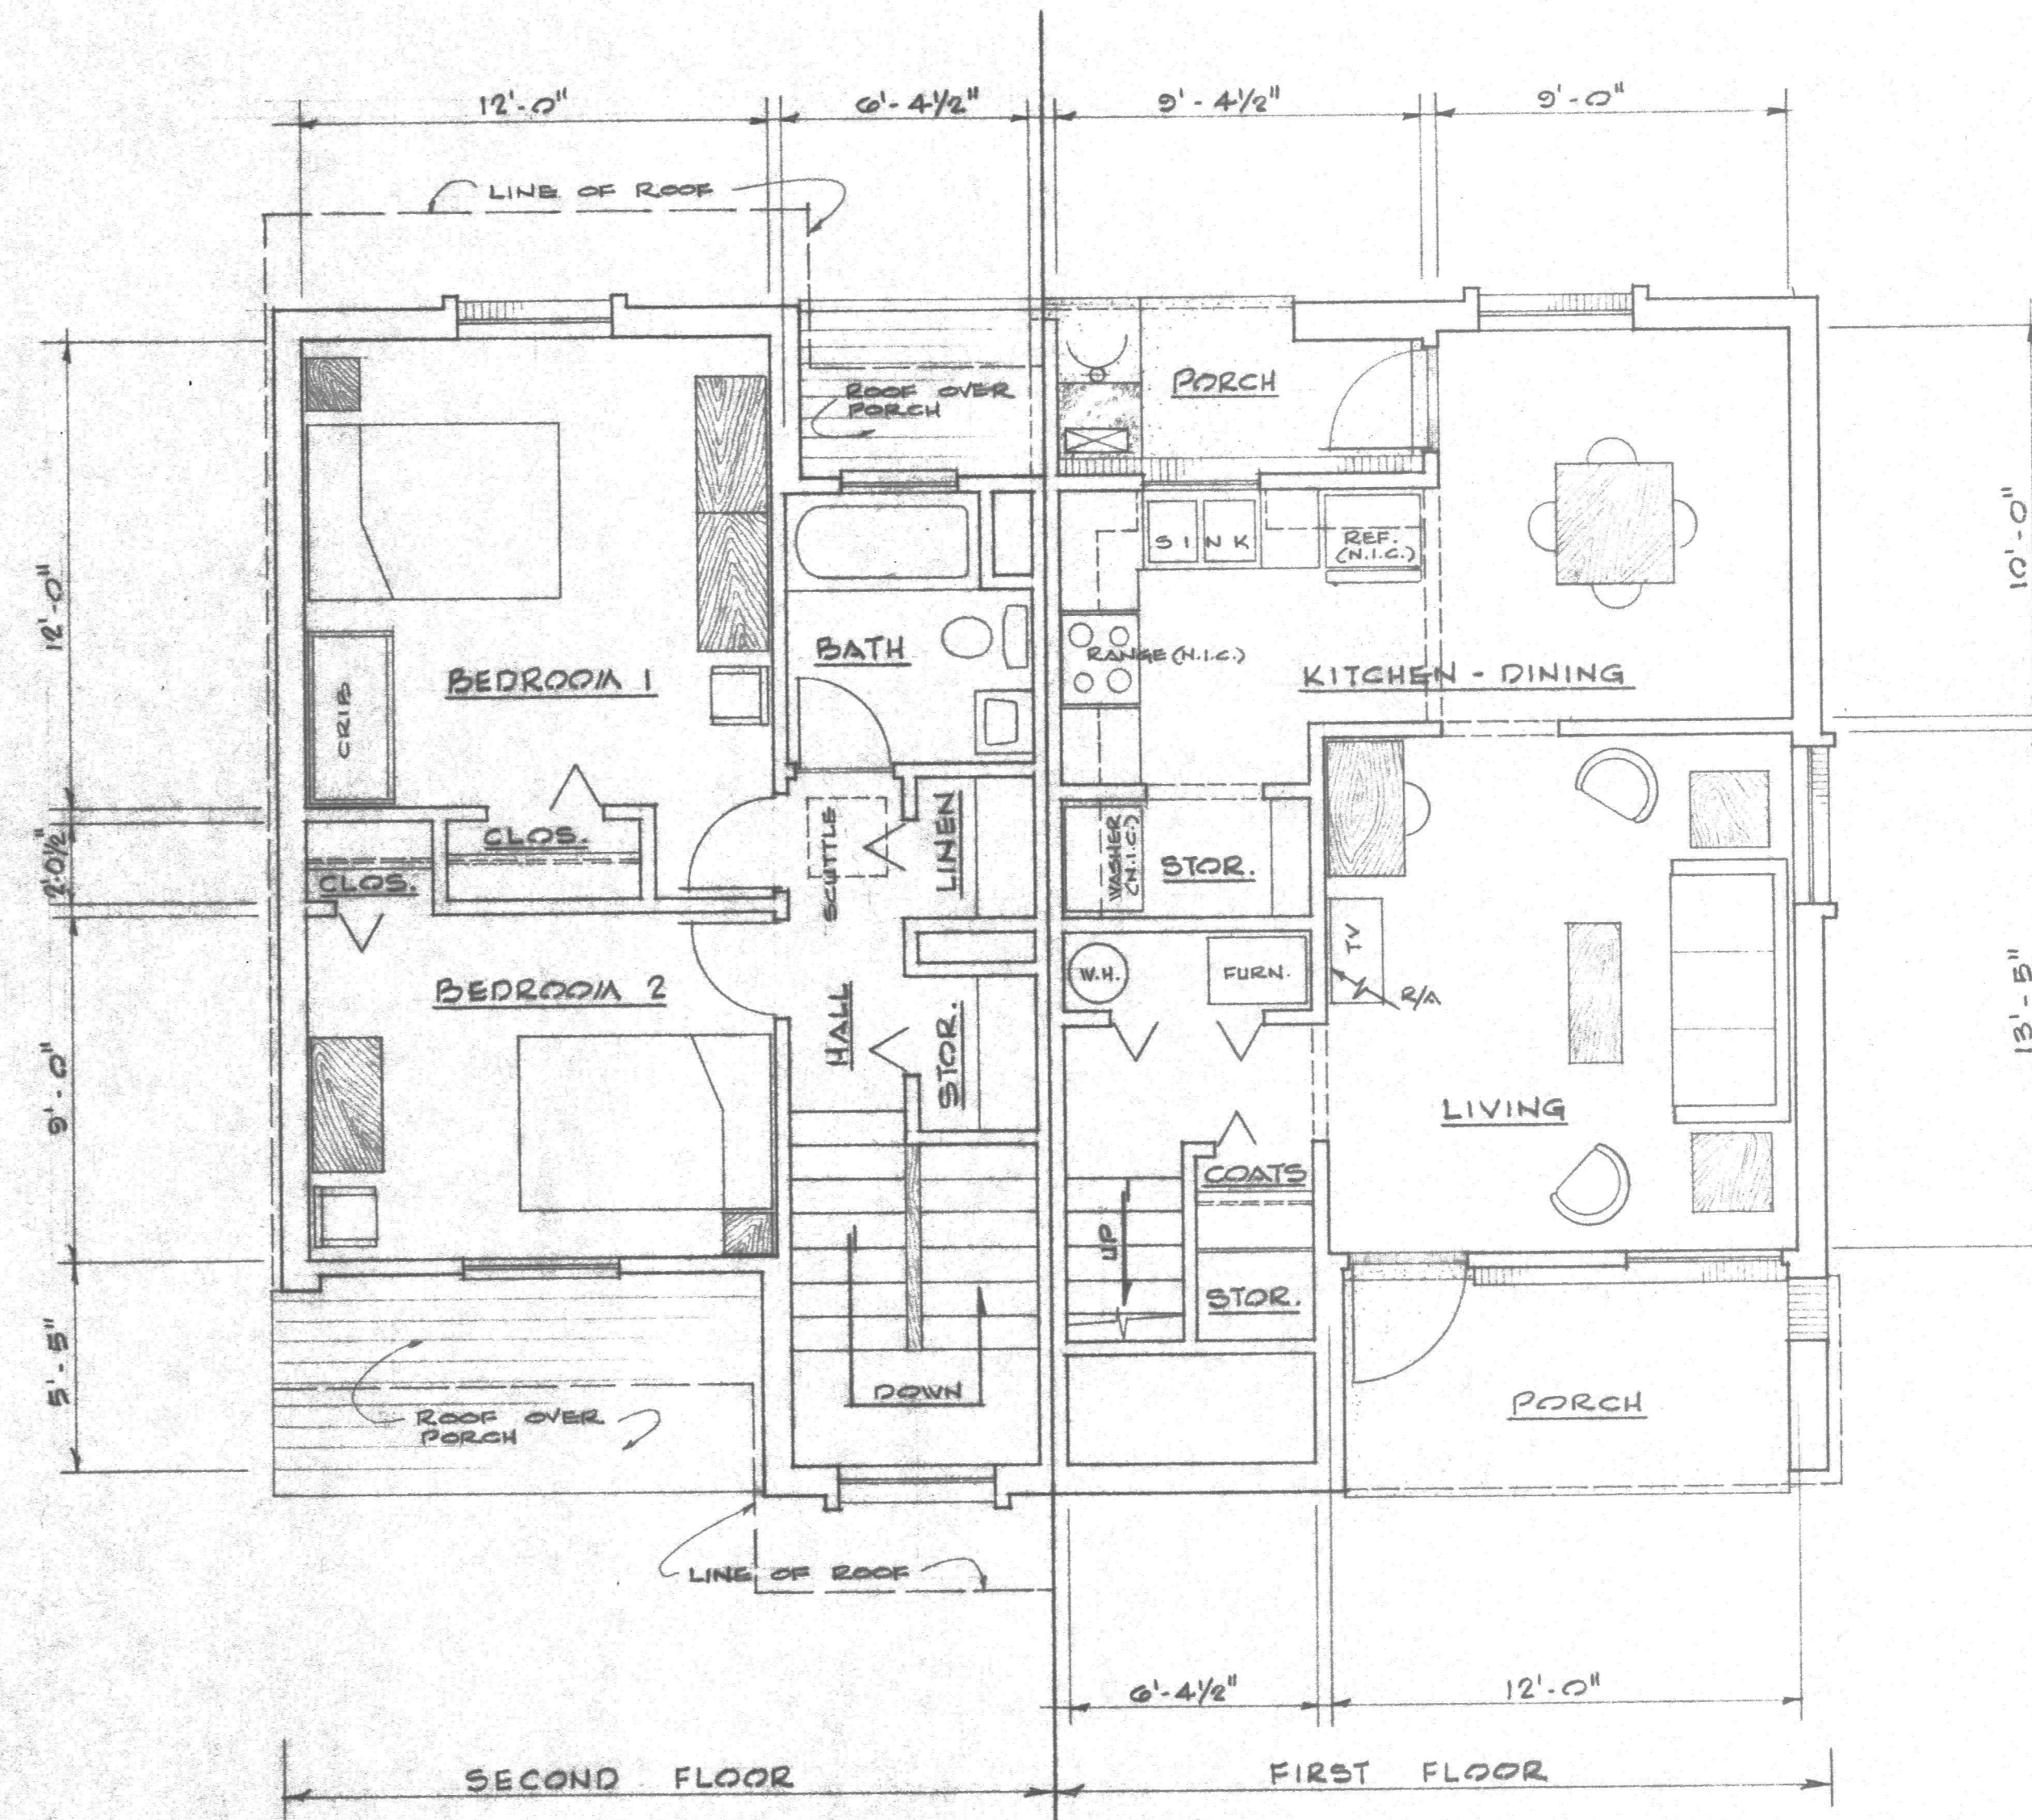

PLAN - 2 BEDROOM / 2 STORY / REGULAR / DUPLEX
SCALE: 1/4" = 1'-0"

DATE	APPROVED	REVISIONS	BY