

FOUNDATION LAYOUT
VERIFY ALL DIMS AND PLACEMENT
OF GRADE BEAMS PRIOR TO THE
START OF CONSTRUCTION



NUMBER	DATE	REVISION BY	DESCRIPTION

In the best of my knowledge these plans are shown to comply with all applicable codes and regulations. I am not responsible for any errors or omissions on these plans. The contractor shall verify all dimensions and placement of all items on the job site. 

MAIL KIOSK

DRAWINGS PROVIDED BY:
STEWART DESIGN LLC
22577 BLUFFVIEW DRIVE
ATHENS, AL 35613
205-331-1308

DATE:

12/3/2023

SCALE:

1/2"=1'-0"

SHEET:

P-1



NUMBER	DATE	REVISION	DESCRIPTION

In the best of my knowledge these plans are drawn to comply with codes and building regulations and I am not responsible for any errors or omissions or for any consequences that may arise from their use. The contractor shall verify all dimensions and enclosed drawing. Stewart Design LLC is not responsible for any errors or omissions or for any consequences that may arise from their use. The contractor shall verify all dimensions and enclosed drawing. Stewart Design LLC is not responsible for any errors or omissions or for any consequences that may arise from their use. The contractor shall verify all dimensions and enclosed drawing.


MAIL KIOSK

DRAWINGS PROVIDED BY:
STEWART DESIGN LLC
 22577 BLUFFVIEW DRIVE
 ATHENS, AL 35613
 205-331-1308


DATE:
 12/3/2023

SCALE:
 1/2"=1'-0"


SHEET:
P-2

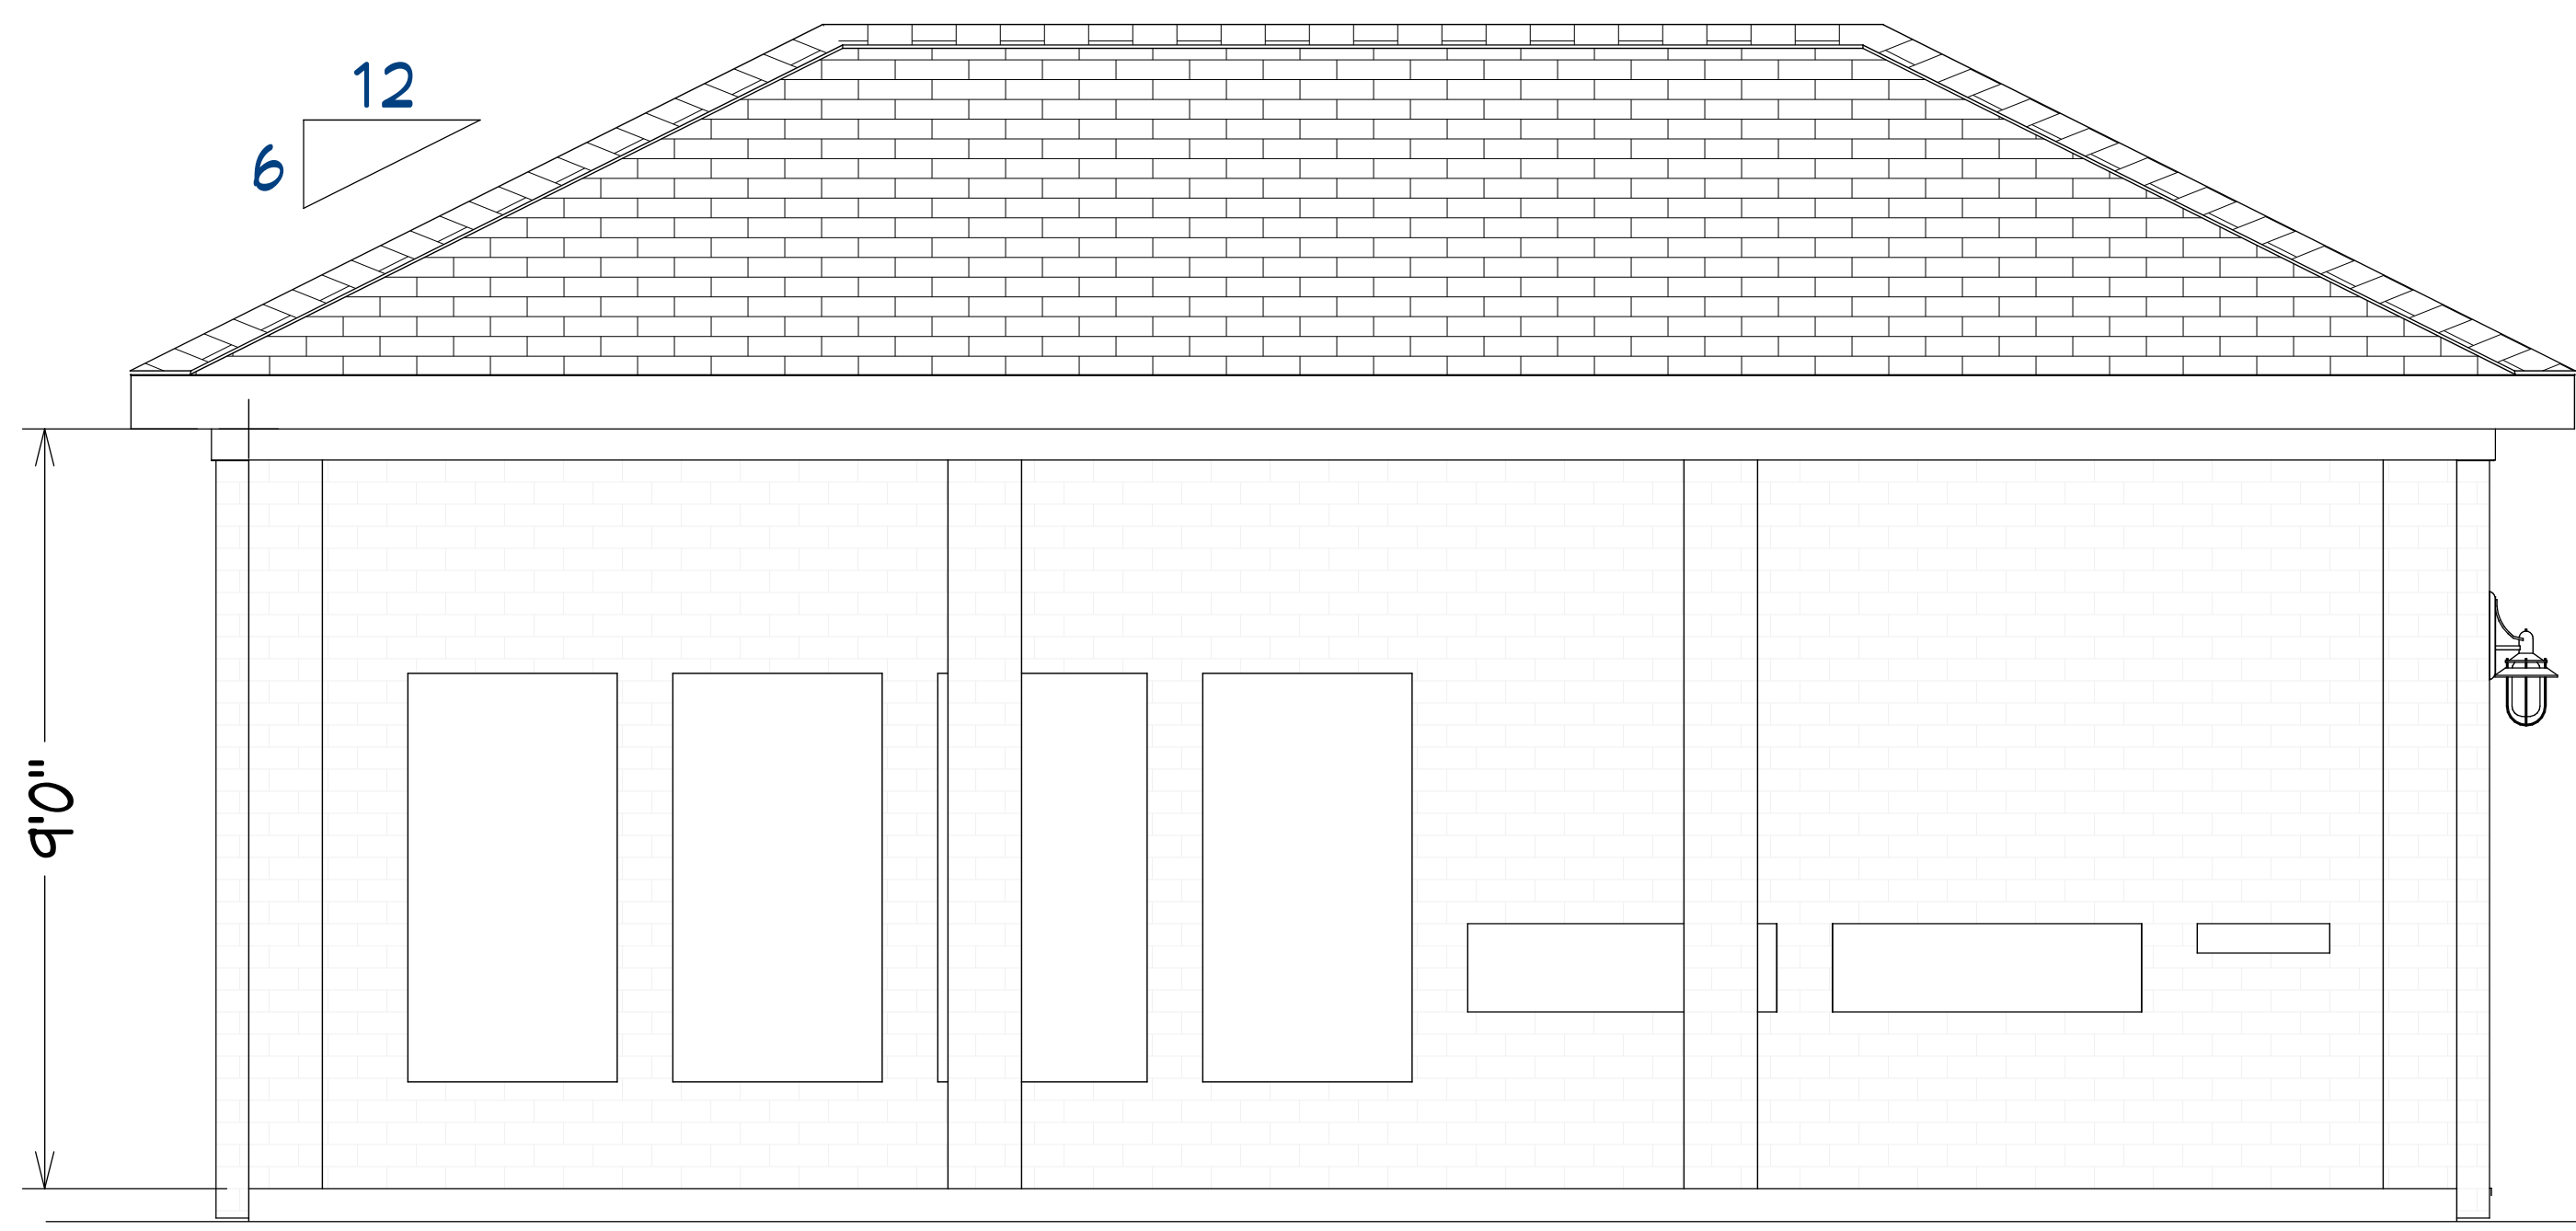


Exterior Elevation Front

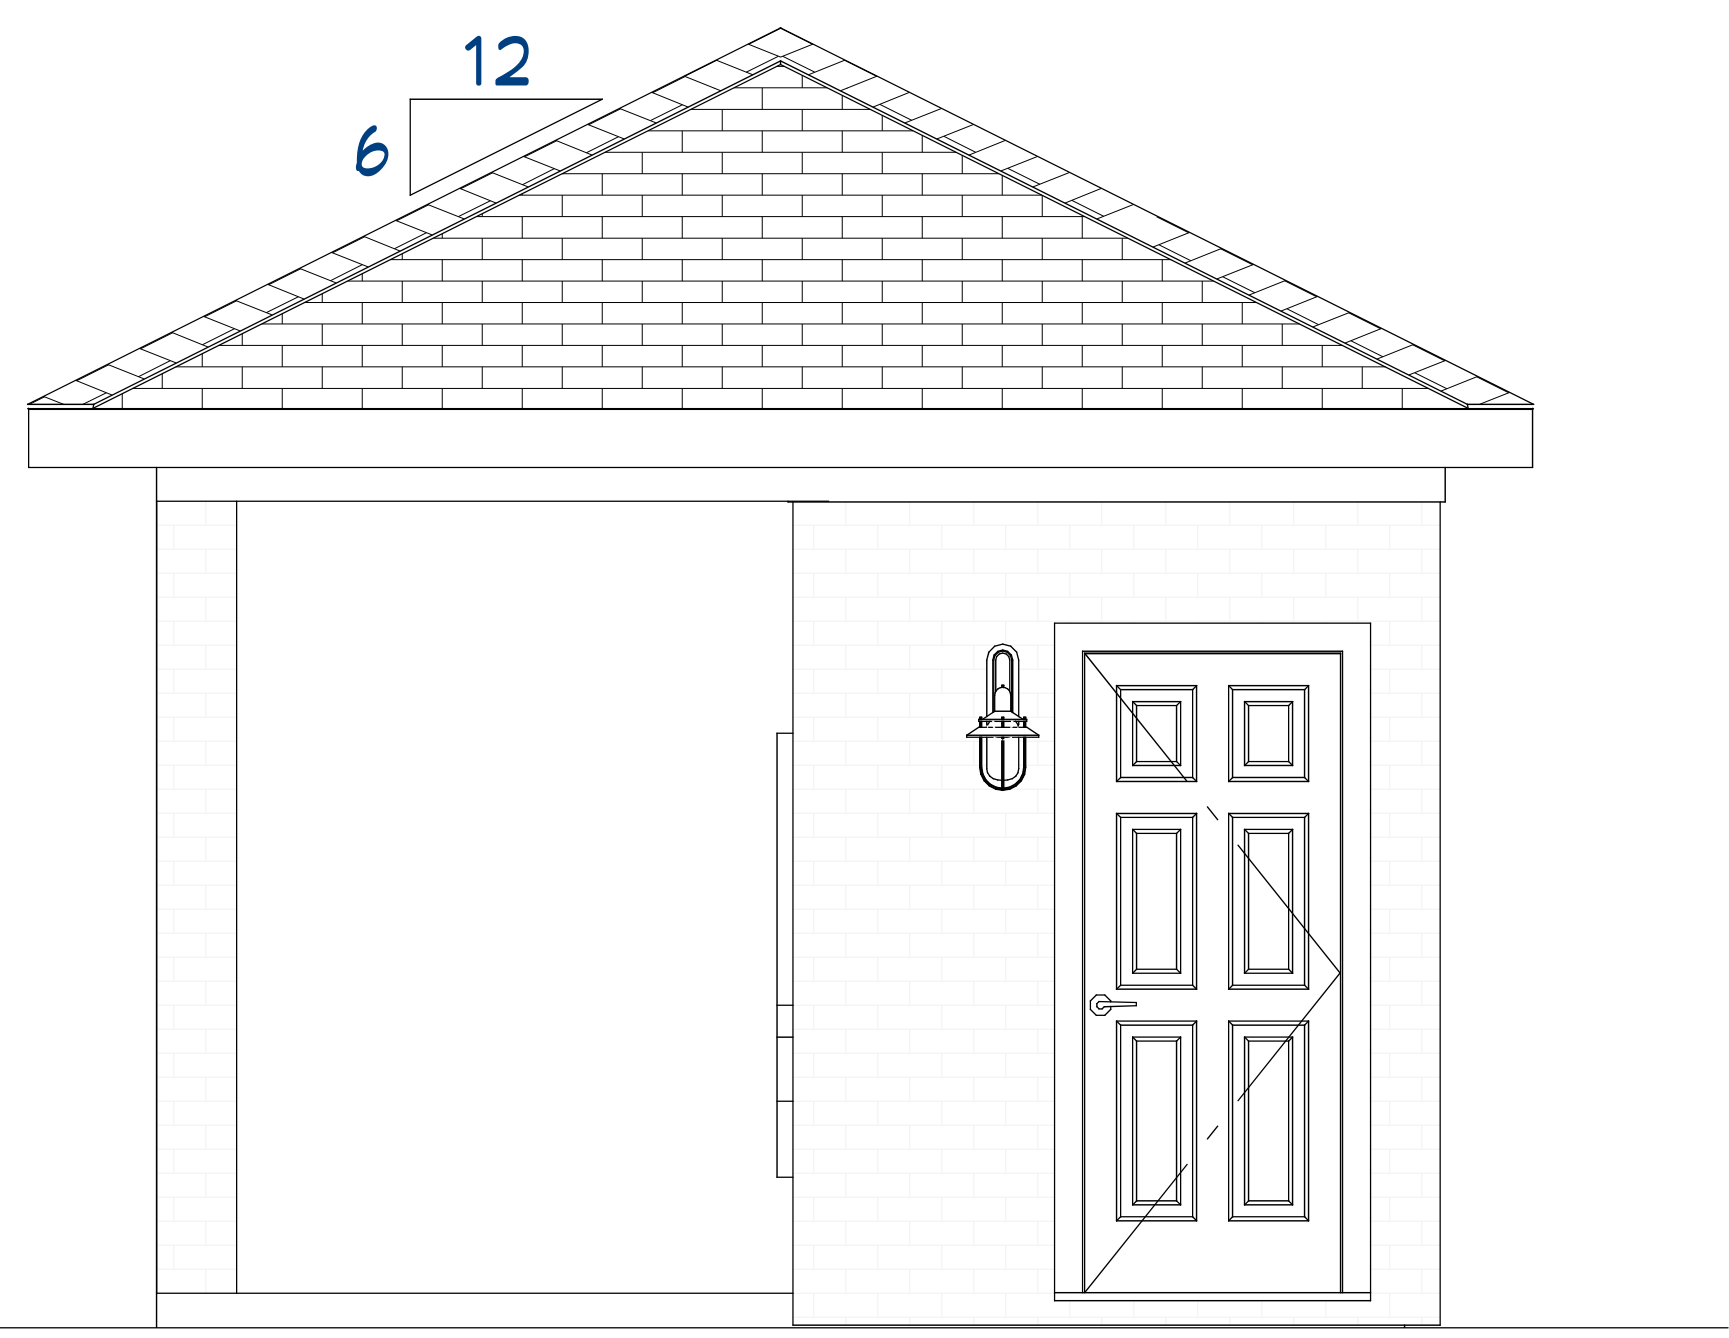

Exterior Elevation Right

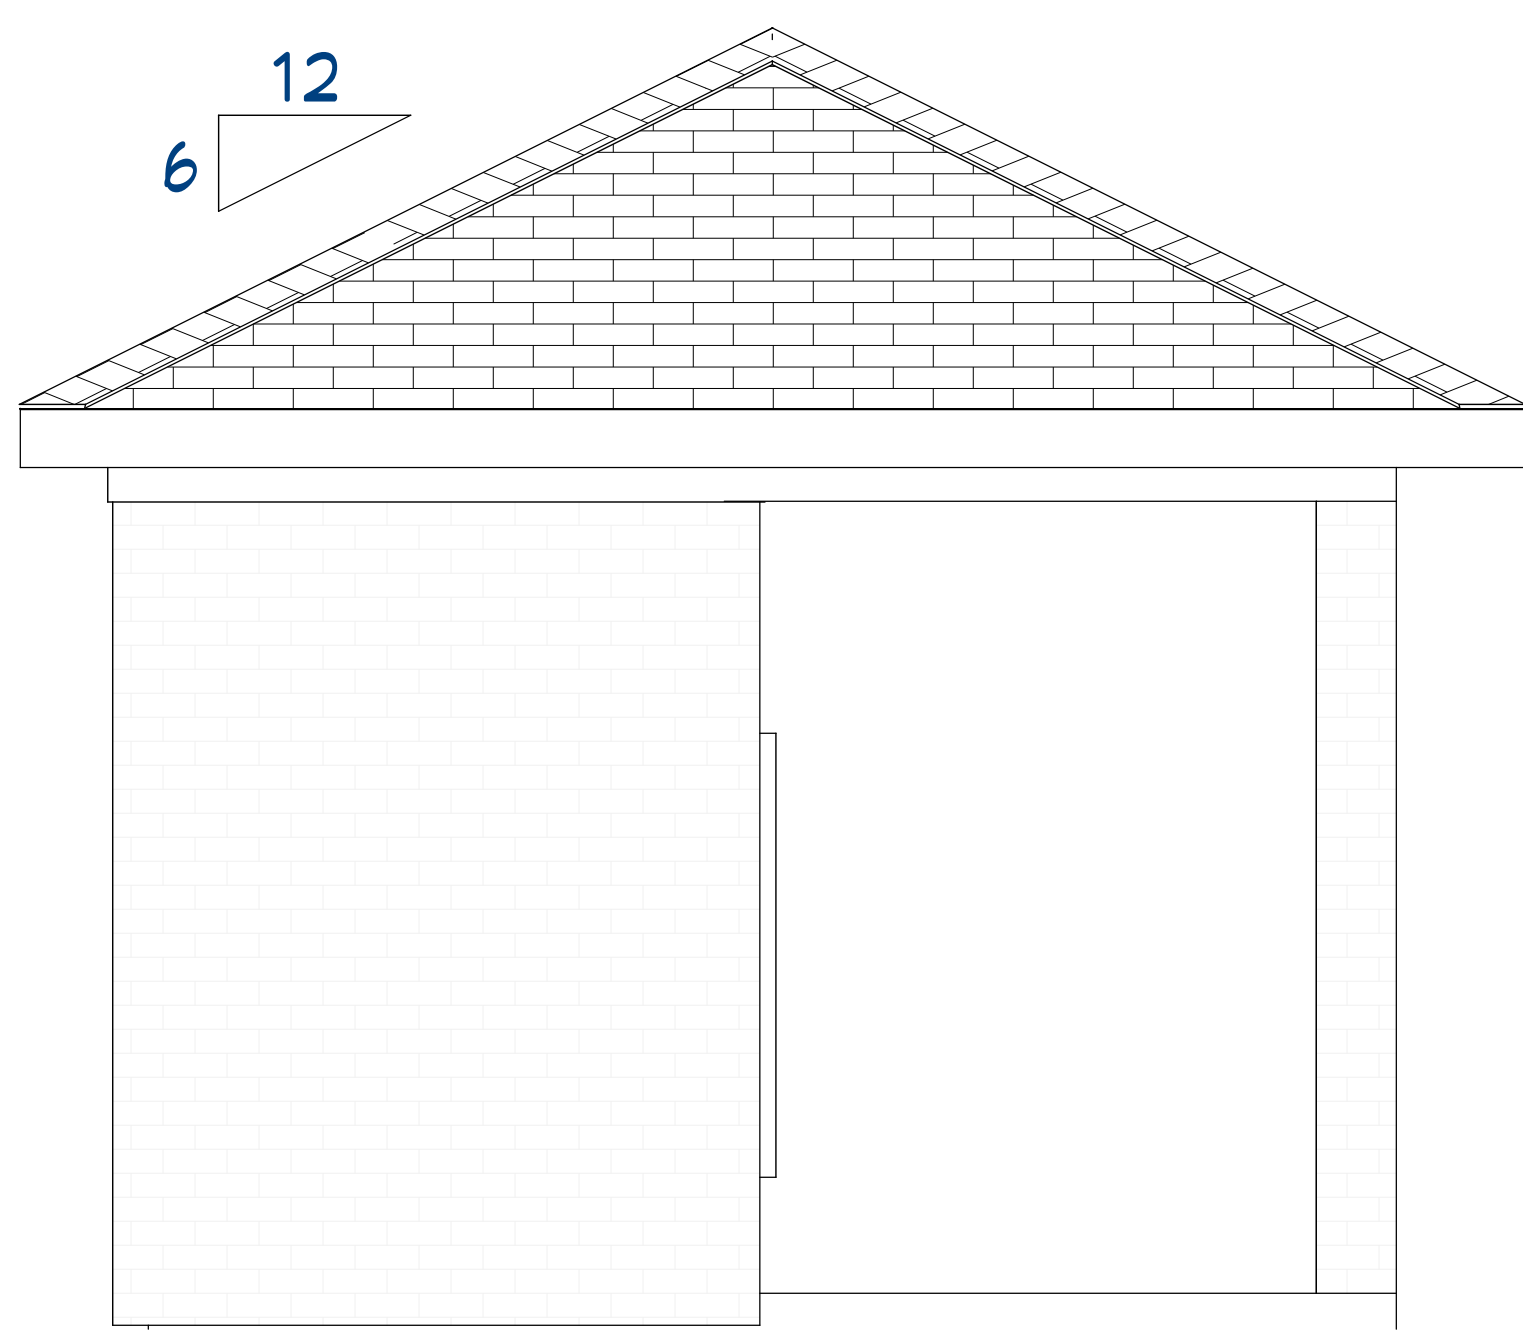

Exterior Elevation Left

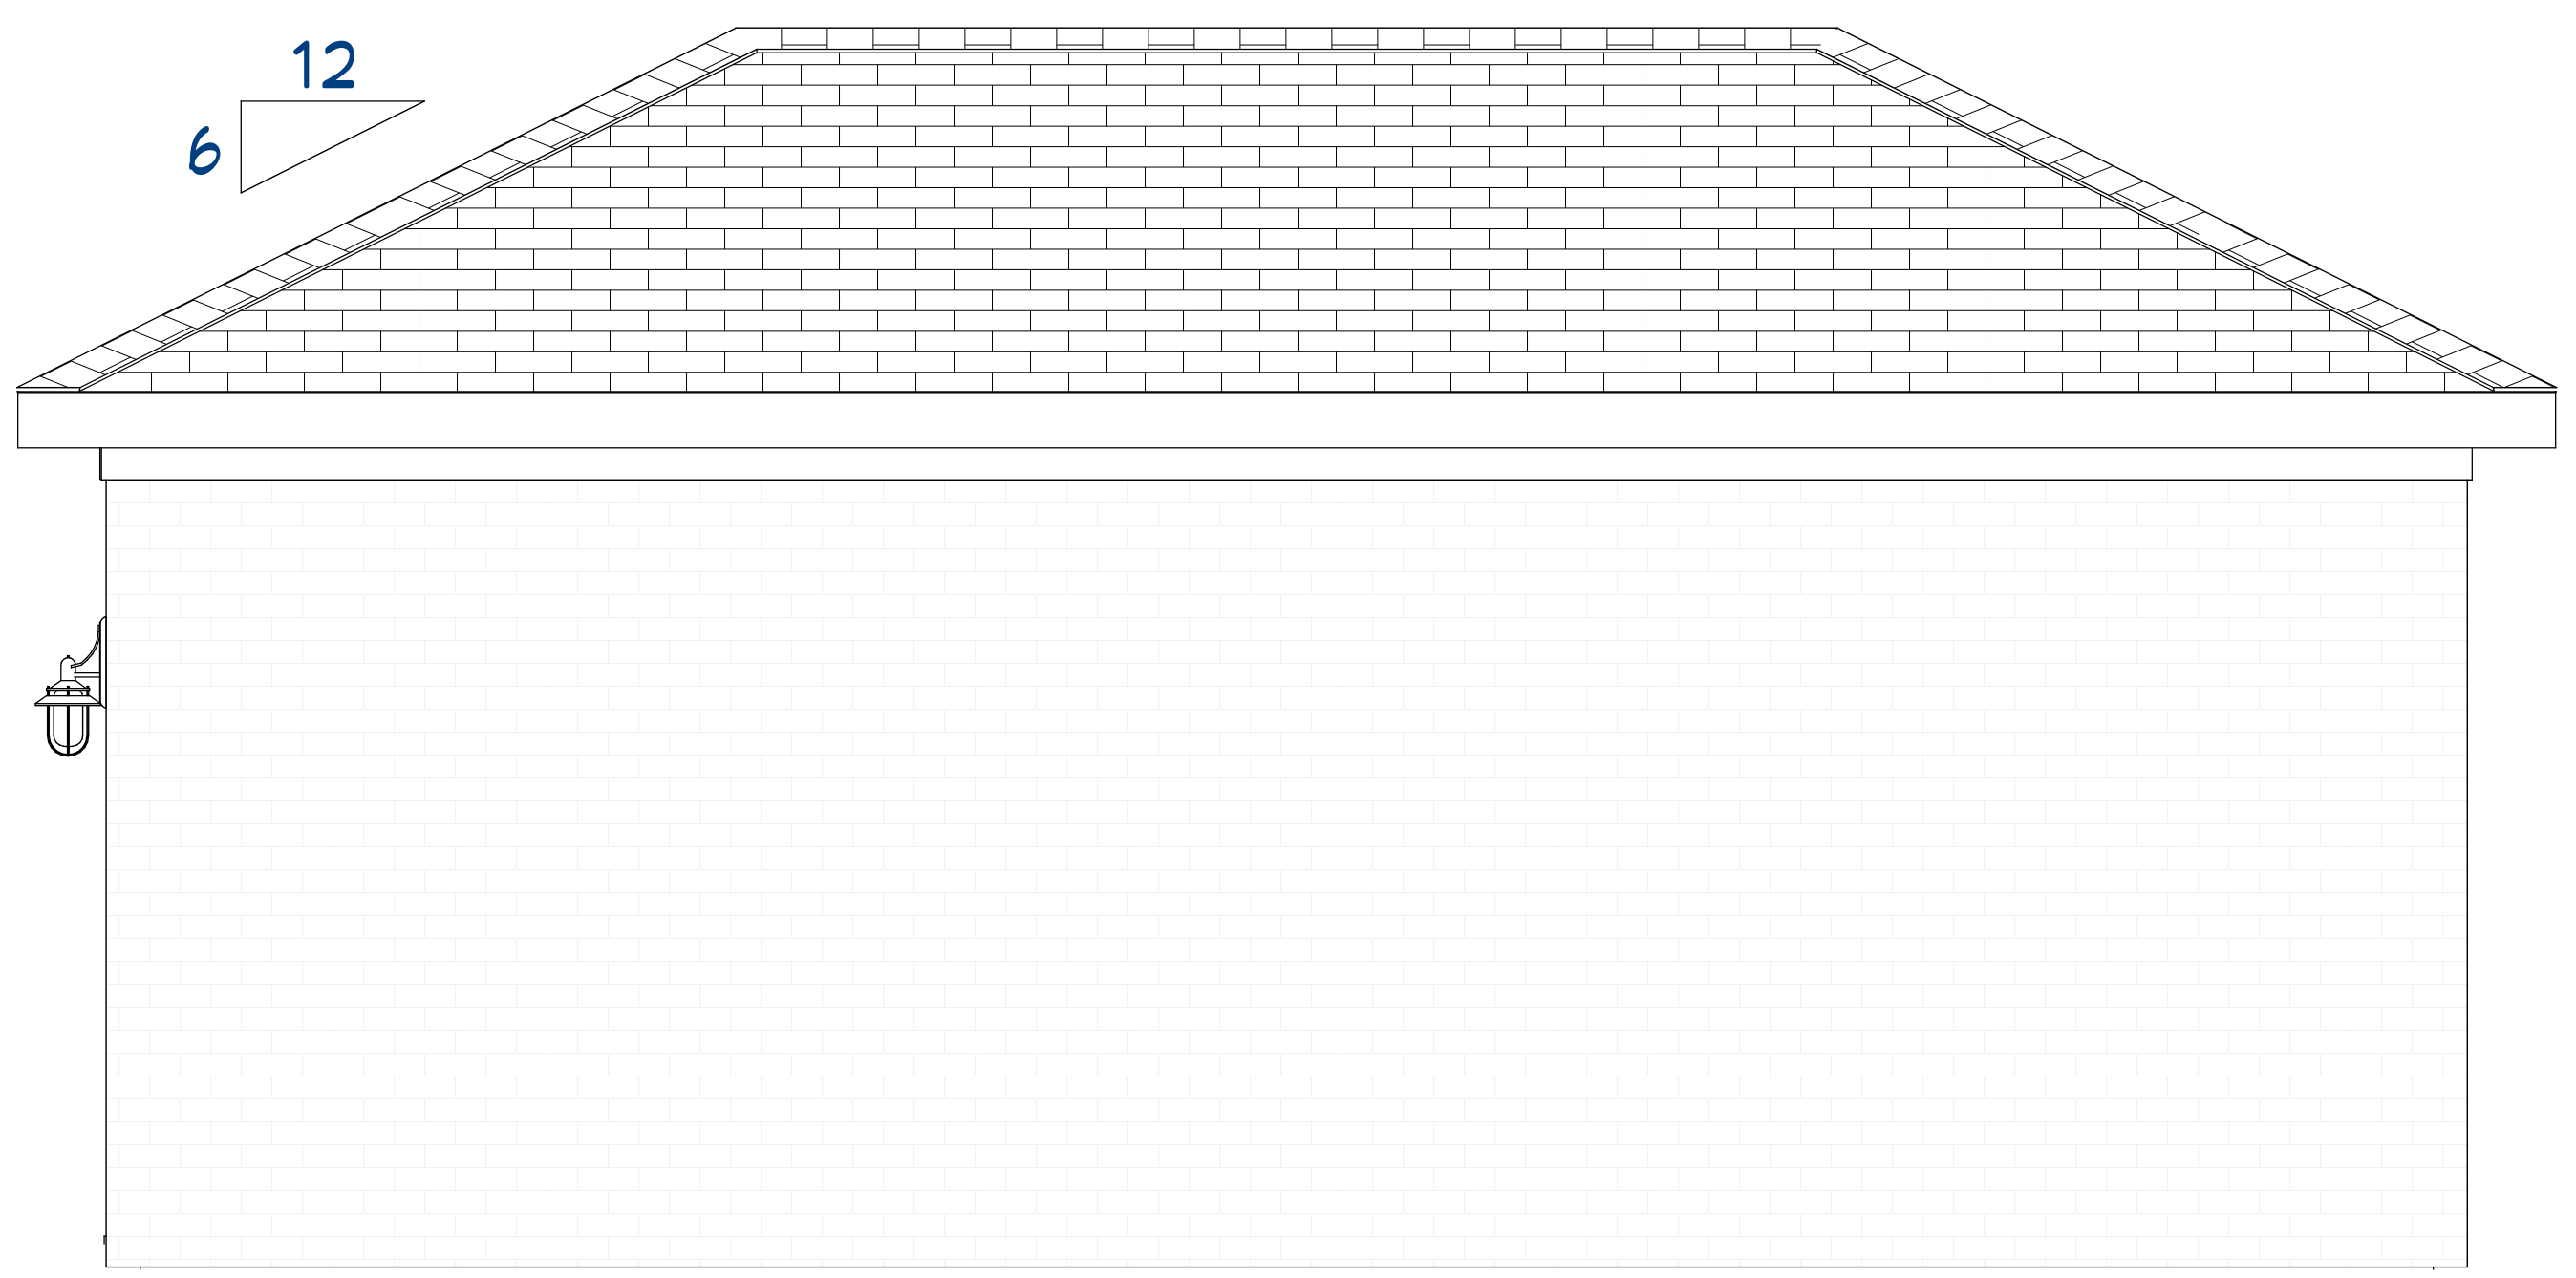

Exterior Elevation Back

ROOF LAYOUT

6/12 ROOF PITCH U.N.O.
 16" OVERHANG TYP.

