


Drawn By: Author
 Checked By: Checker
 Approved By: Approver


MATERIAL LEGEND

	M-1 - WHITE CORRUGATED METAL (PAC-CLAD, COLOR: BONE WHITE)		ACM - ALUMINUM COMPOSITE METAL PANEL (B.O.D.: ALUCOBOND, COLOR: ANTRAZIT GREY)
	M-2 - GRAY CORRUGATED METAL (PAC-CLAD, COLOR: SLATE GRAY)		BR-01 - BRICK (B.O.D.: WATSONTOWN BRICK, COLOR: NIGHT SHADOW MATT CLEAR)
	M-3 - CHARCOAL CORRUGATED METAL (PAC-CLAD, COLOR: MUSKET GRAY)		BR-02 - THIN SET BRICK (B.O.D.: METROBRICK, COLOR: 705 GRAPHITE)
	GL-1 - INSULATED GLAZING		CMU
	GL-2 - NON-INSULATED SINGLE PANE TRANSLUCENT GLAZING		EFS
	GL-3 - INSULATED GLAZED SPANDREL PANEL		METAL GREEN SCREEN


NOTE: ALL UNITS TO HAVE A MINIMUM OF 1 OPERABLE WINDOW IN LIVING SPACE AND EACH BEDROOM SPACE

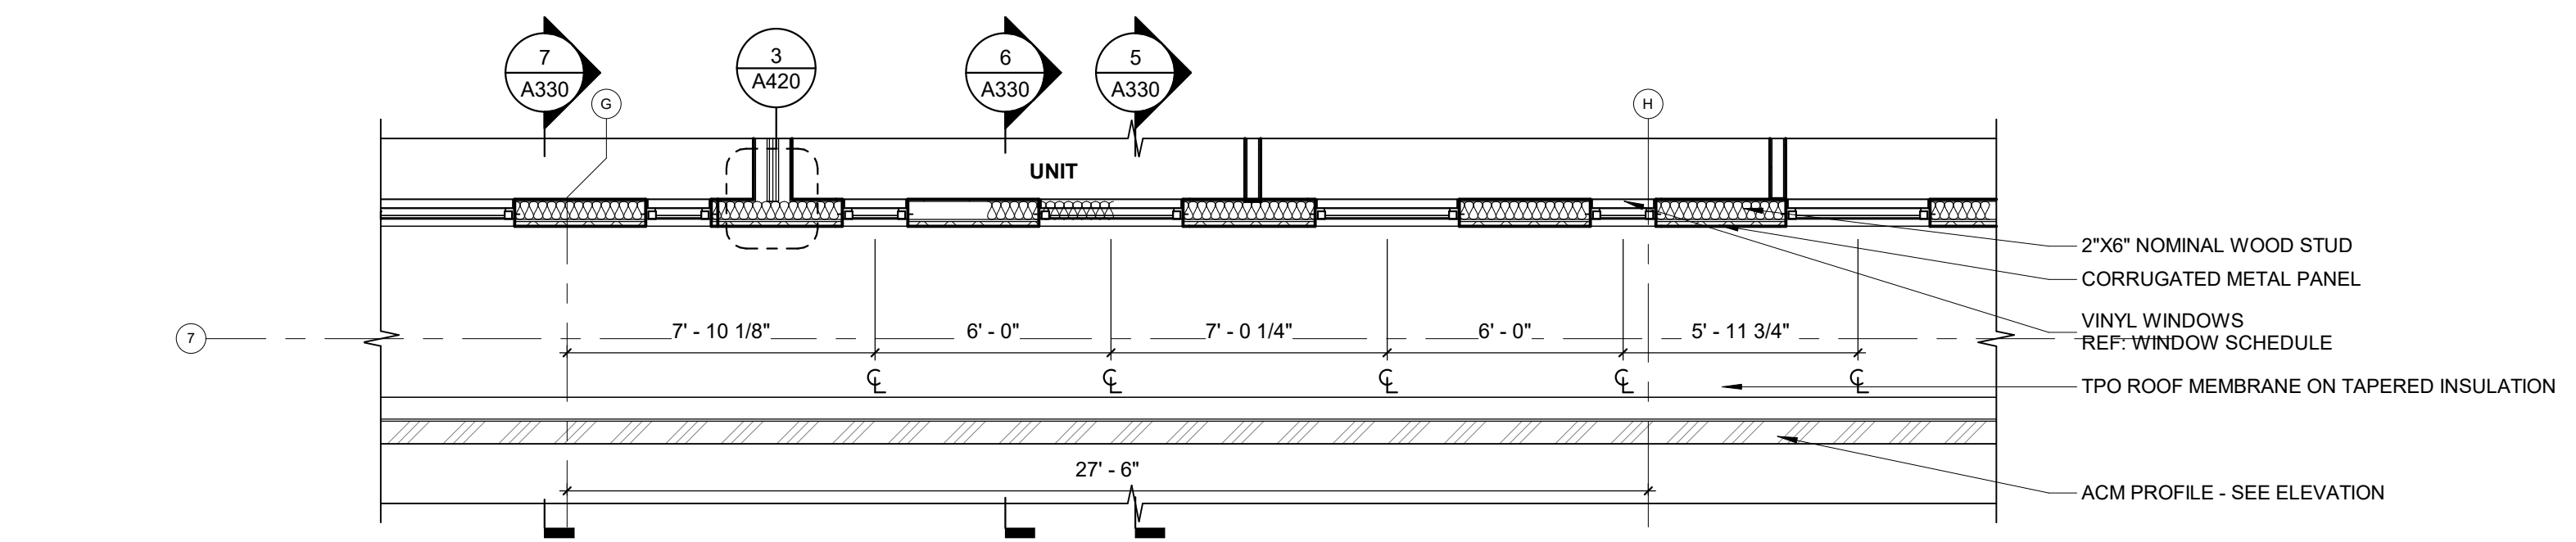


1 ENLARGED PLAN - LEVEL 3
 1/4" = 1'-0"

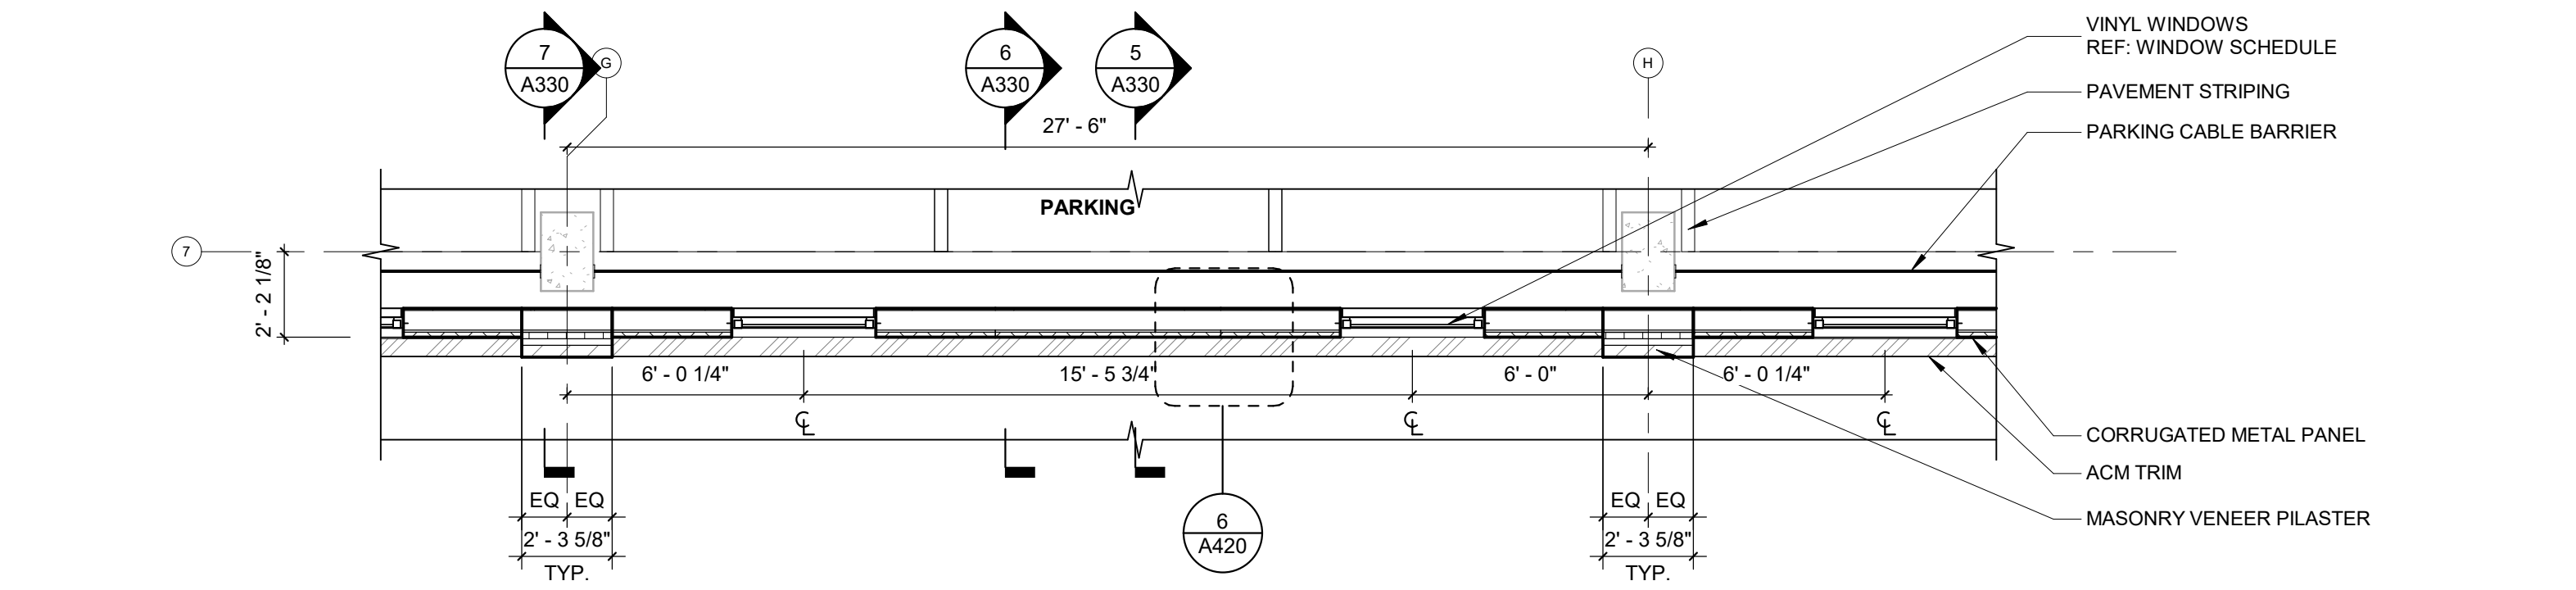

2 ENLARGED PLAN - LEVEL 2
 1/4" = 1'-0"

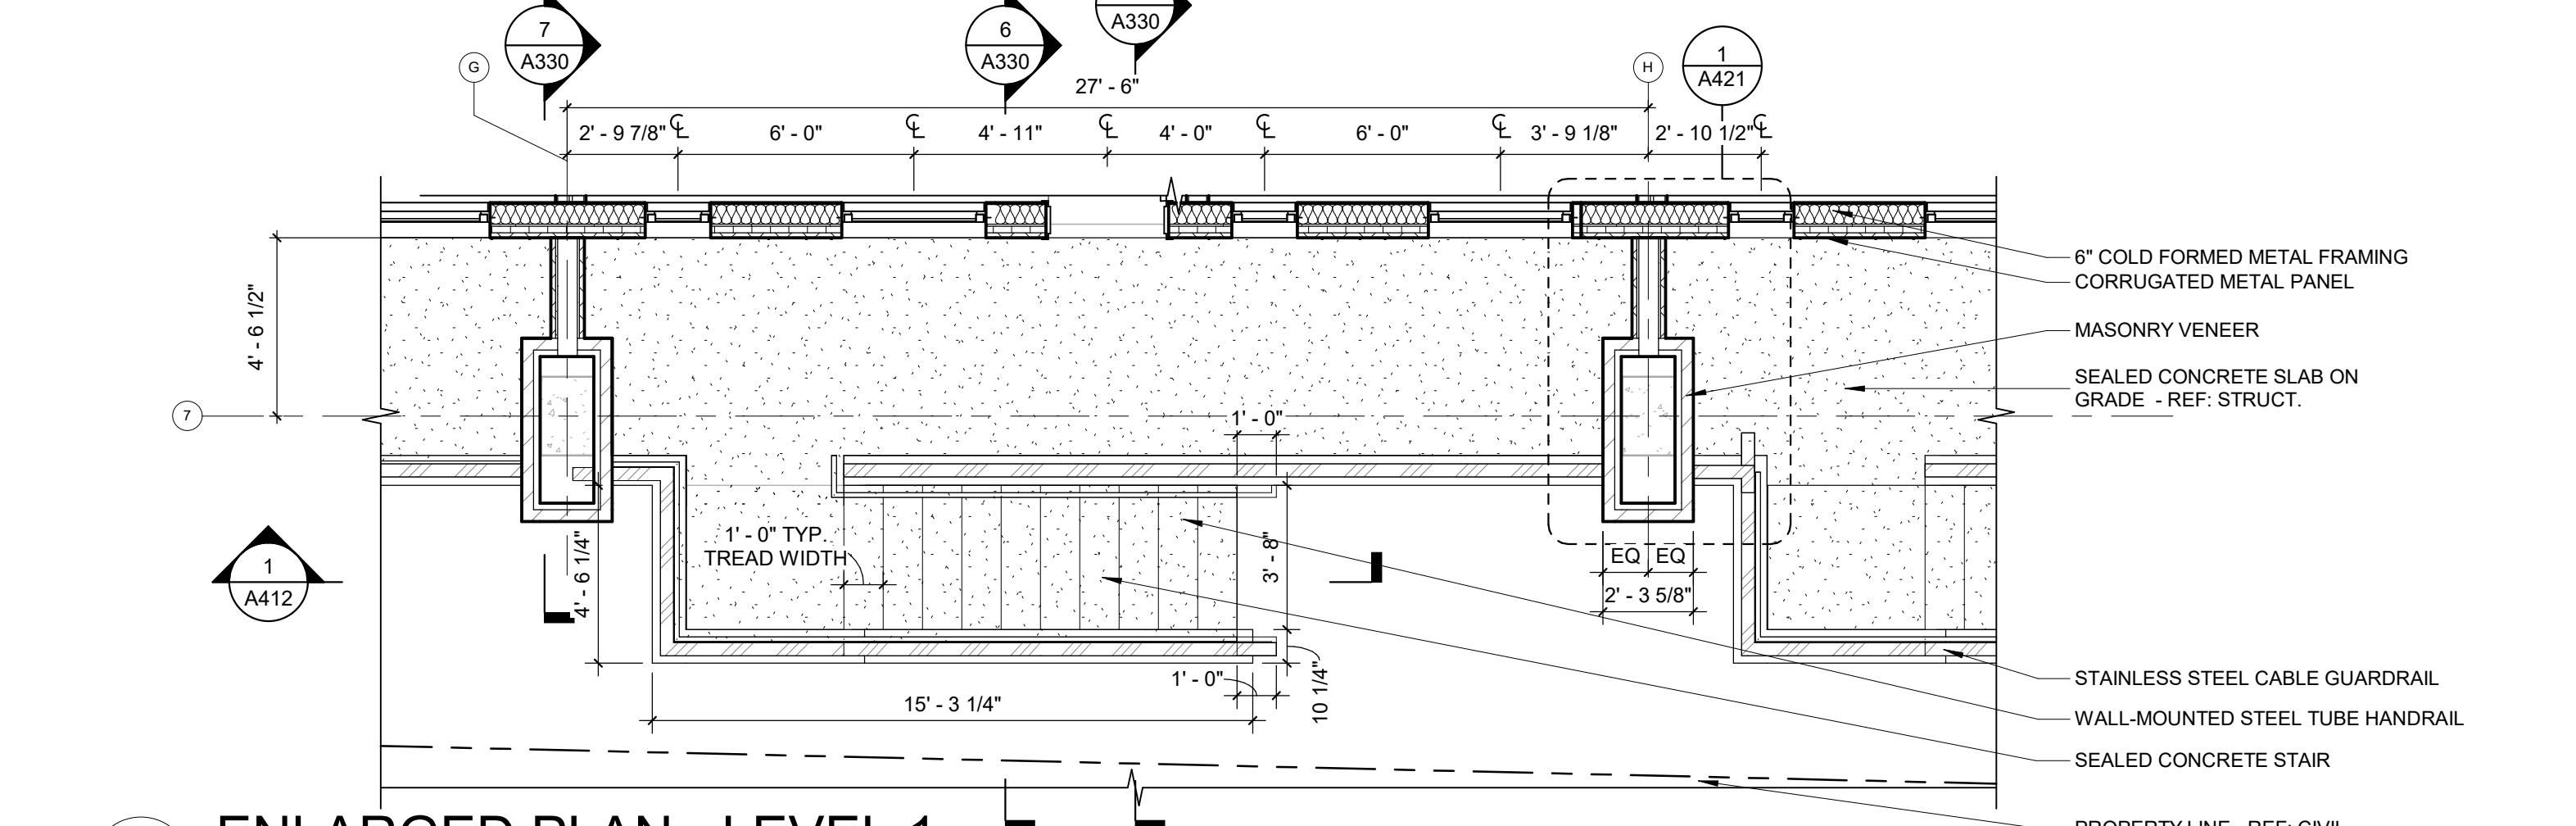


3 ENLARGED PLAN - LEVEL 1
 1/4" = 1'-0"

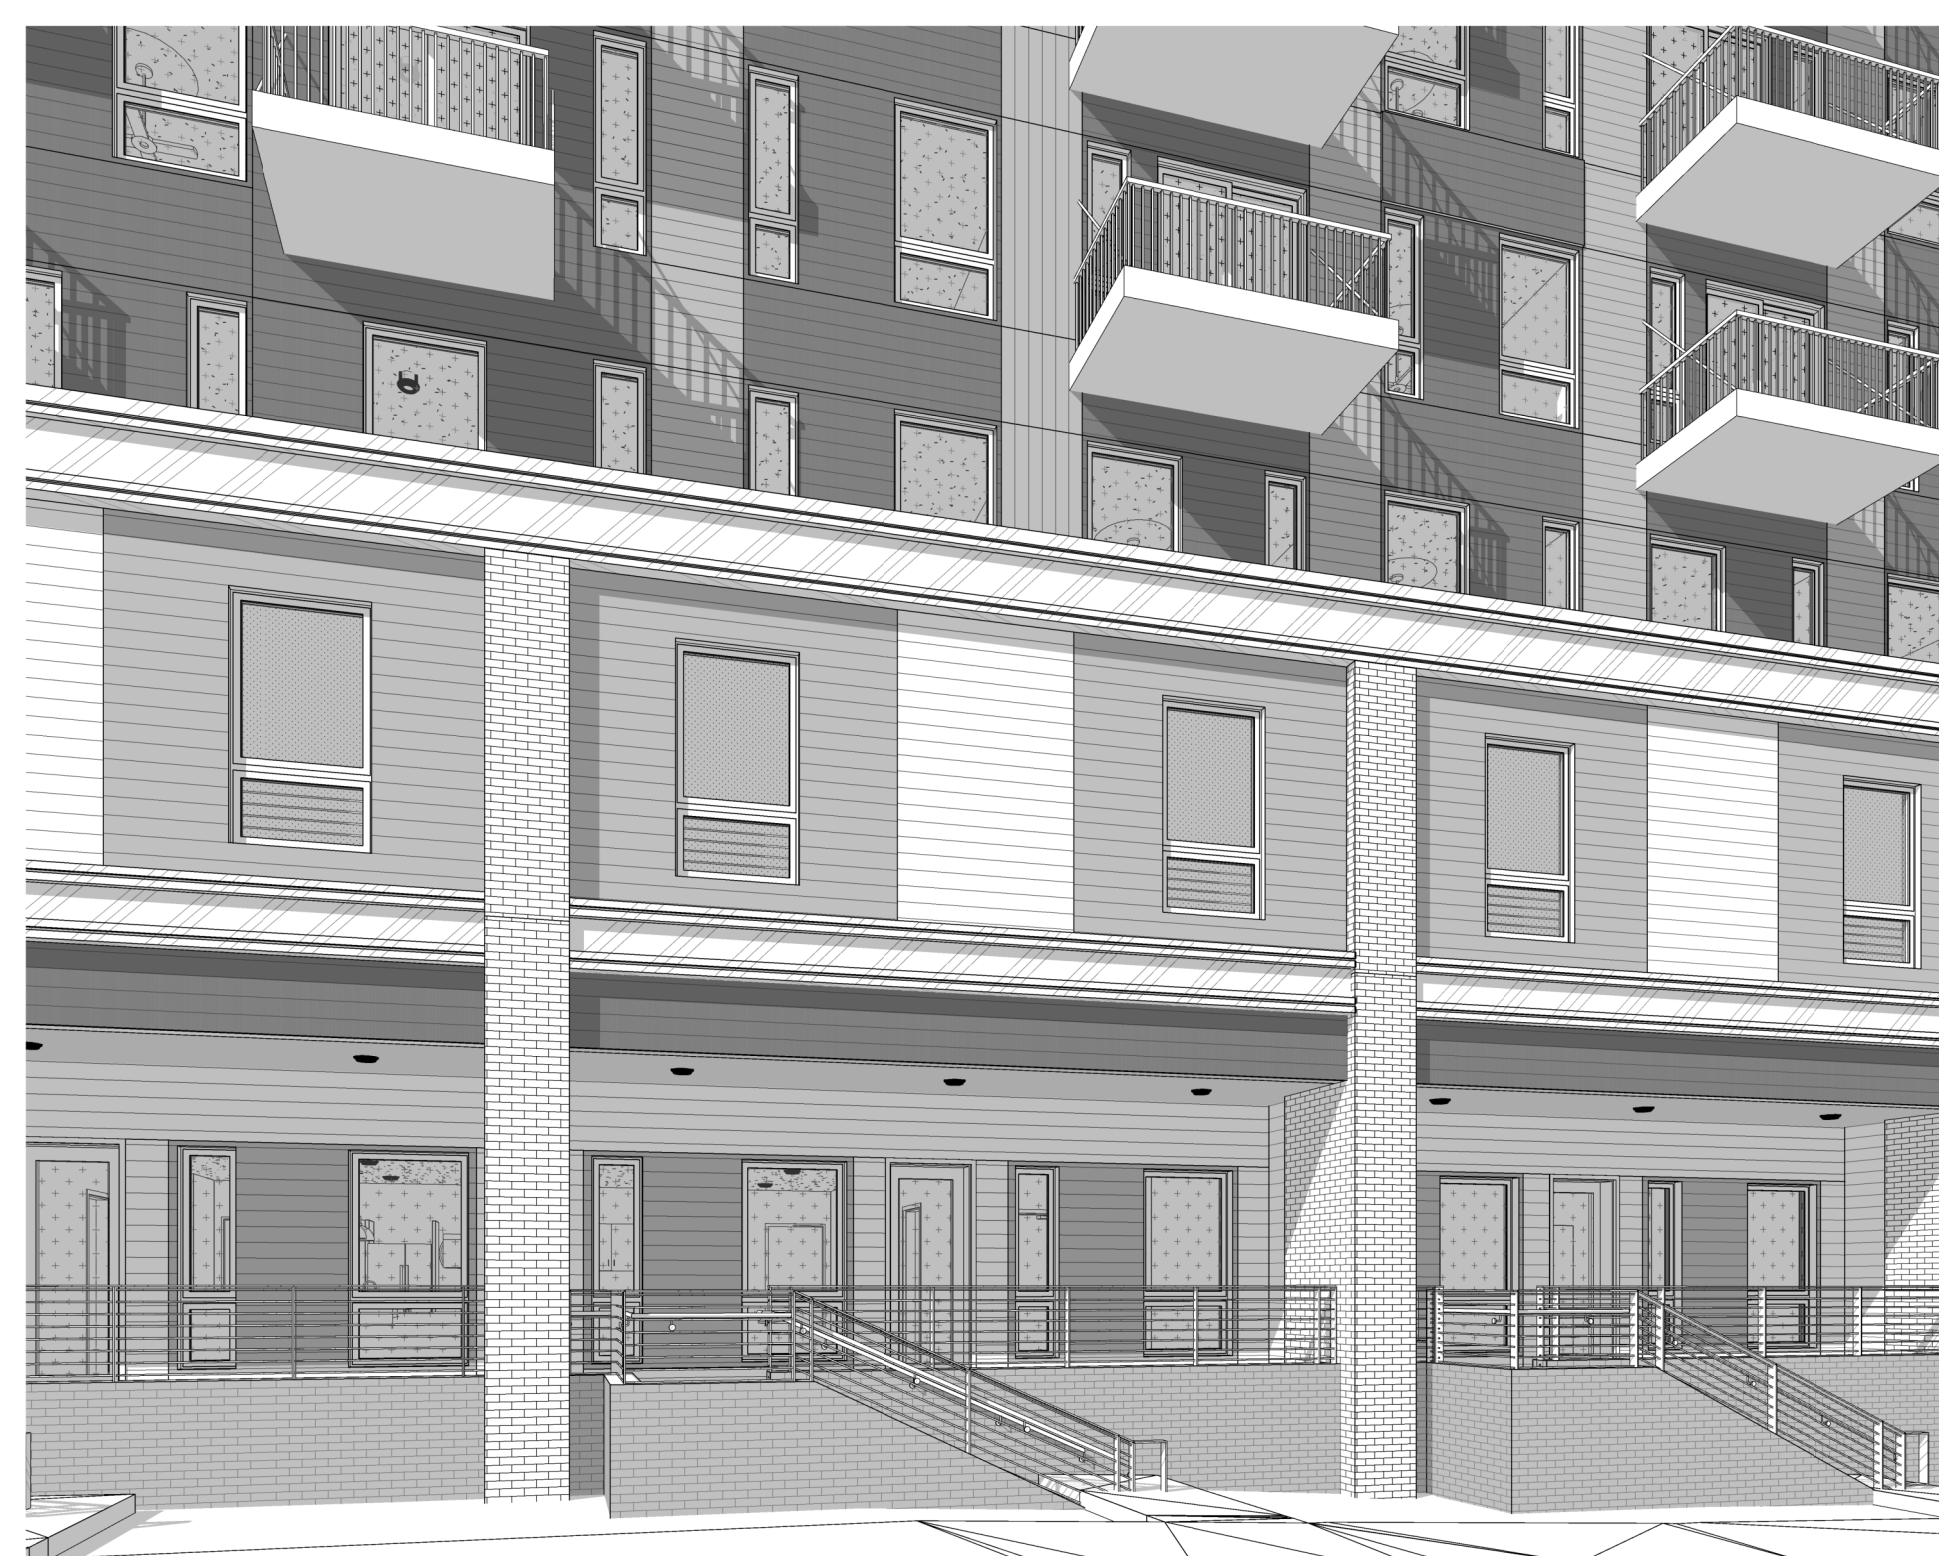


S 5TH STREET




4 ENLARGED ELEVATION - S 5TH STREET
 1/4" = 1'-0"

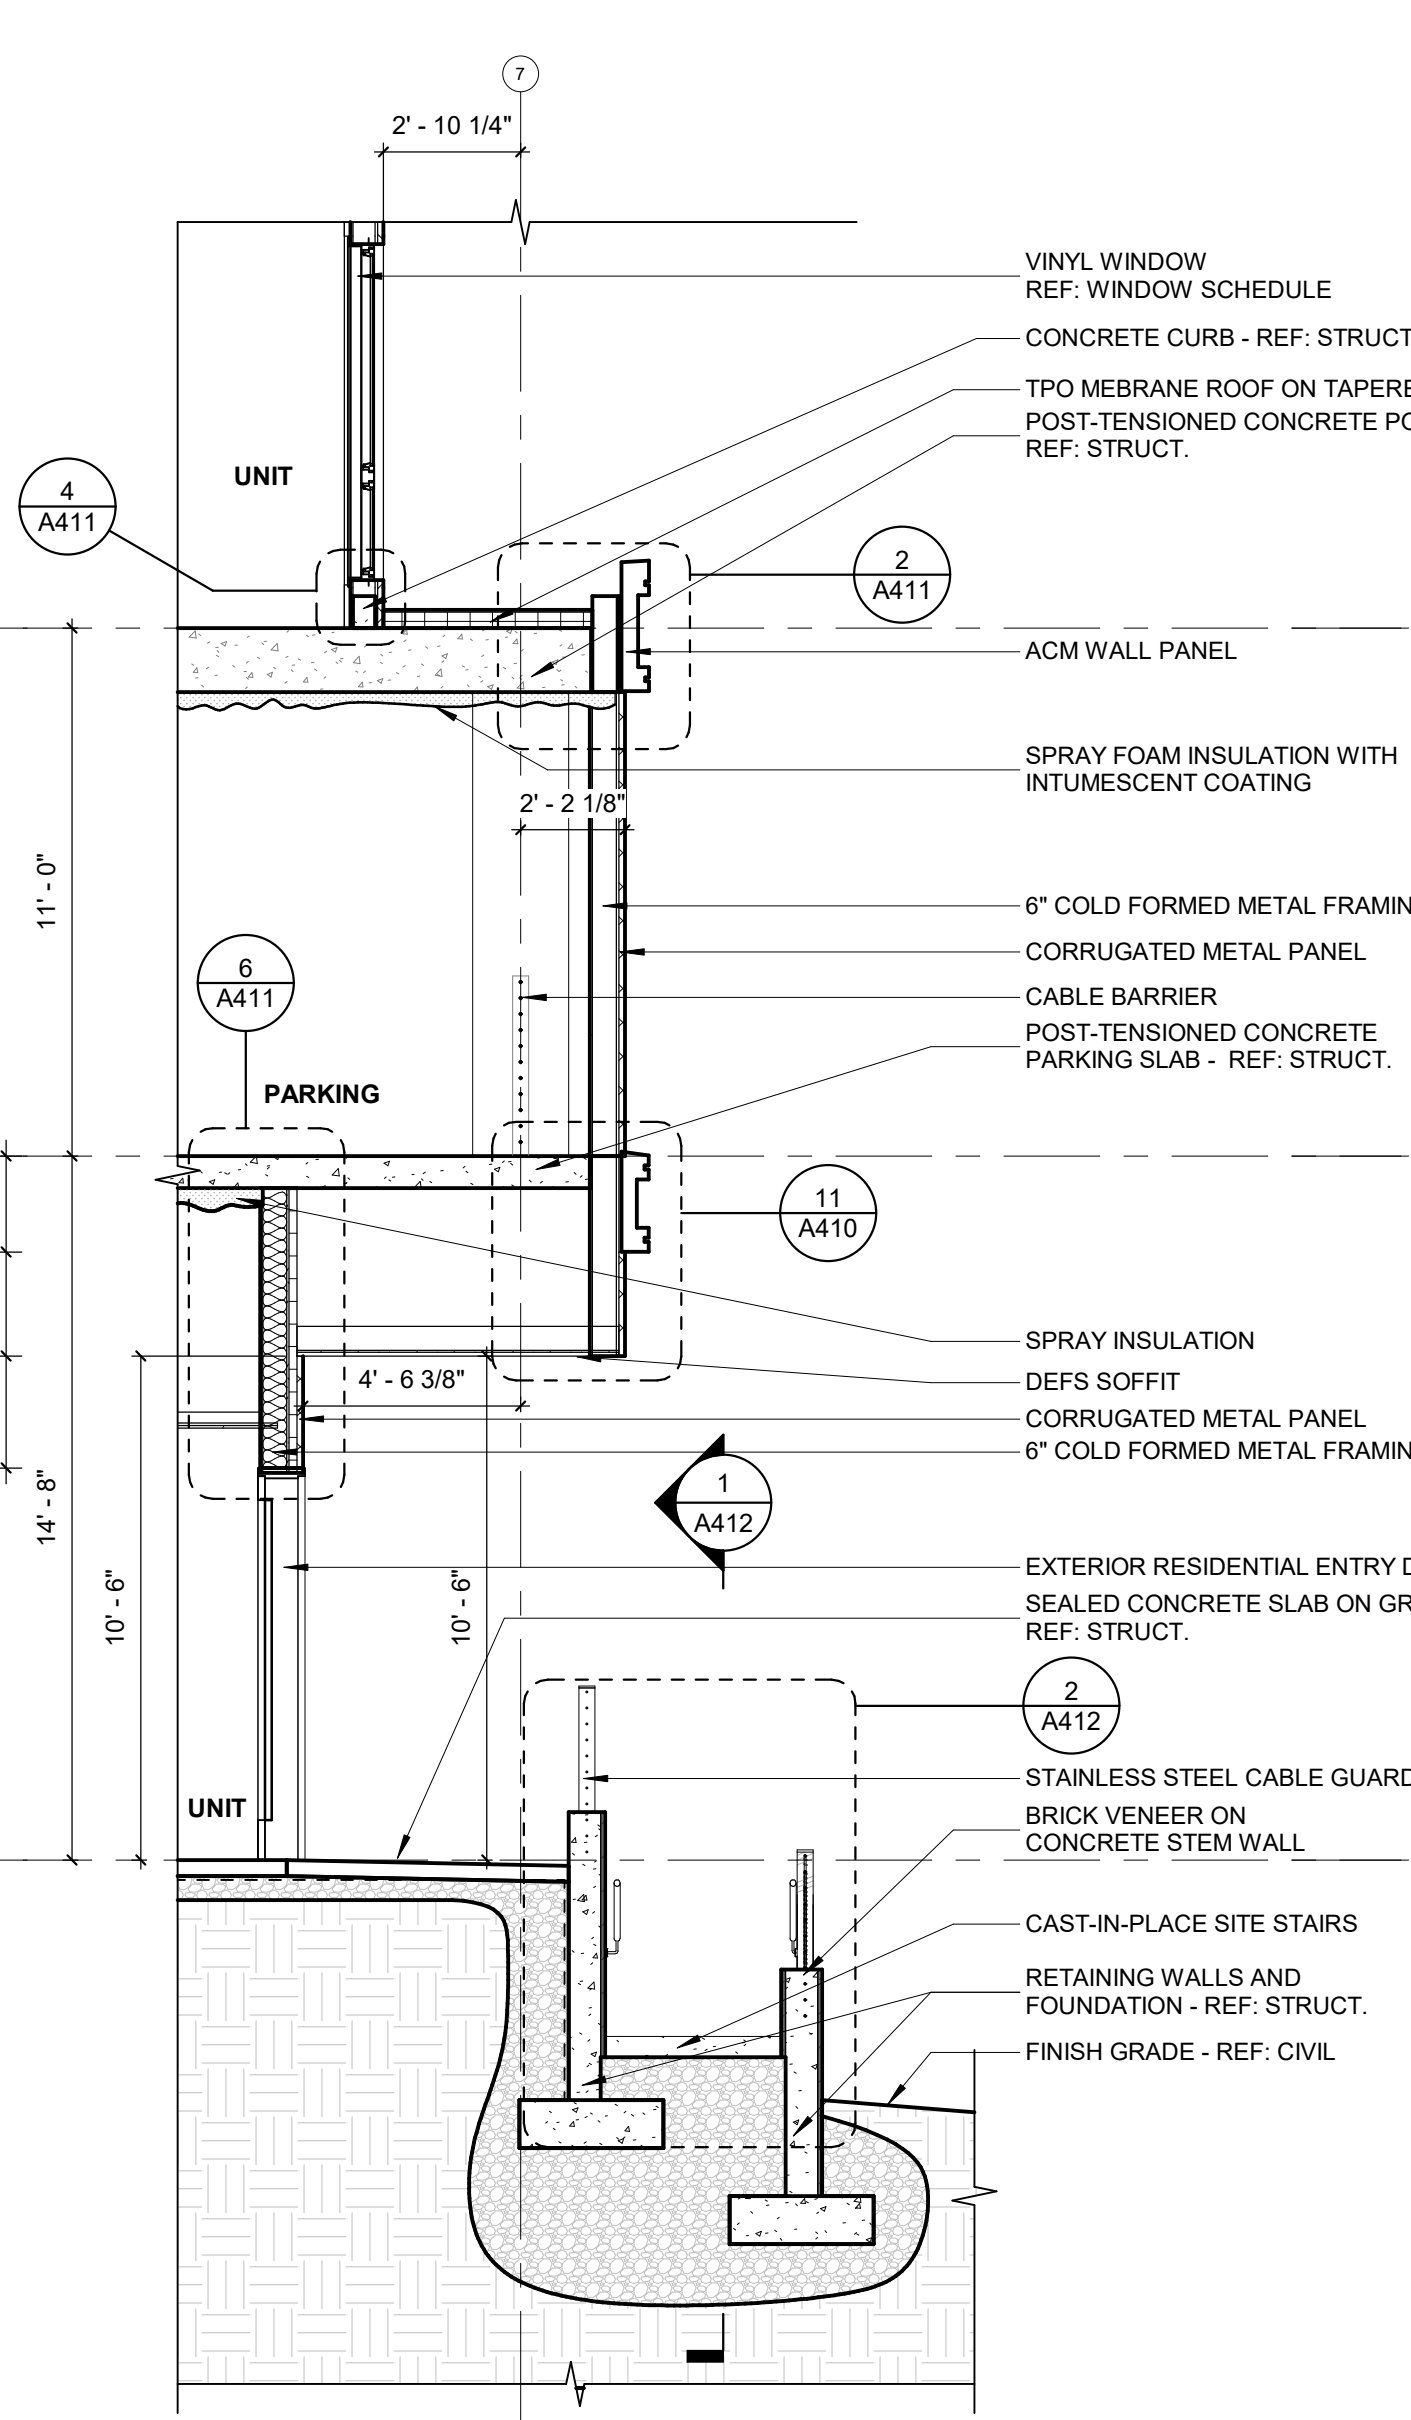



5 WALL SECTION
 1/4" = 1'-0"

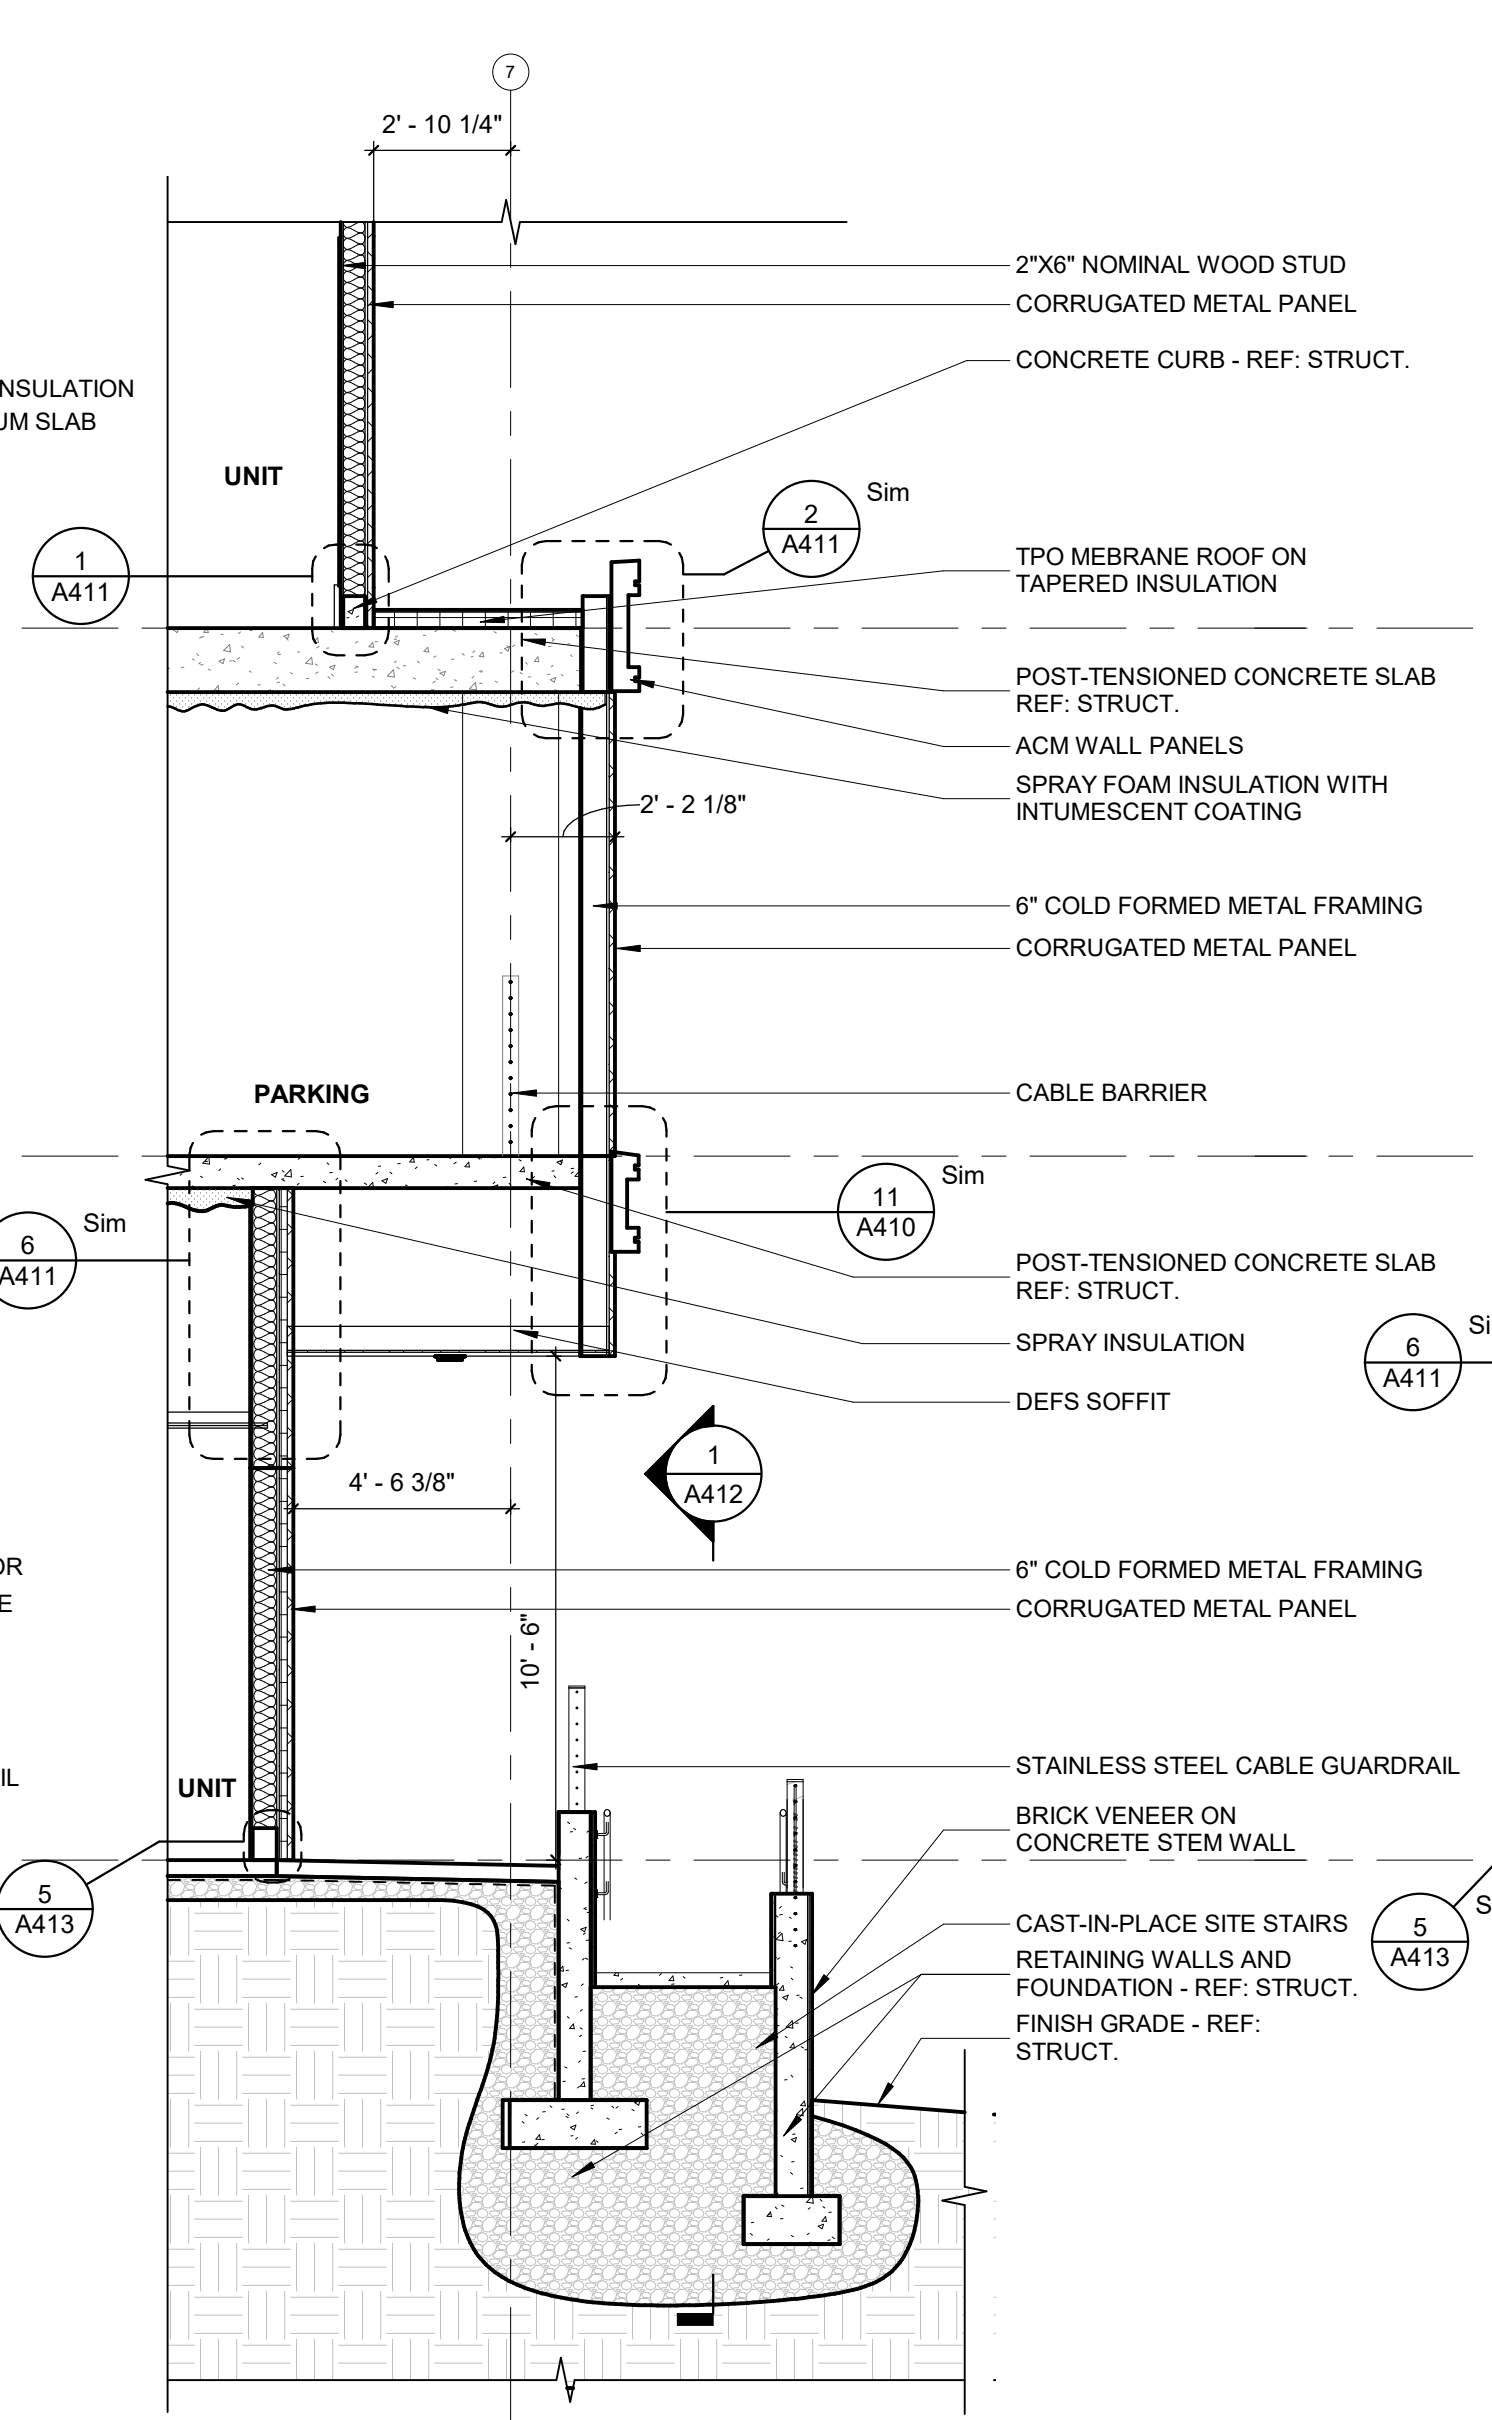

6 WALL SECTION
 1/4" = 1'-0"

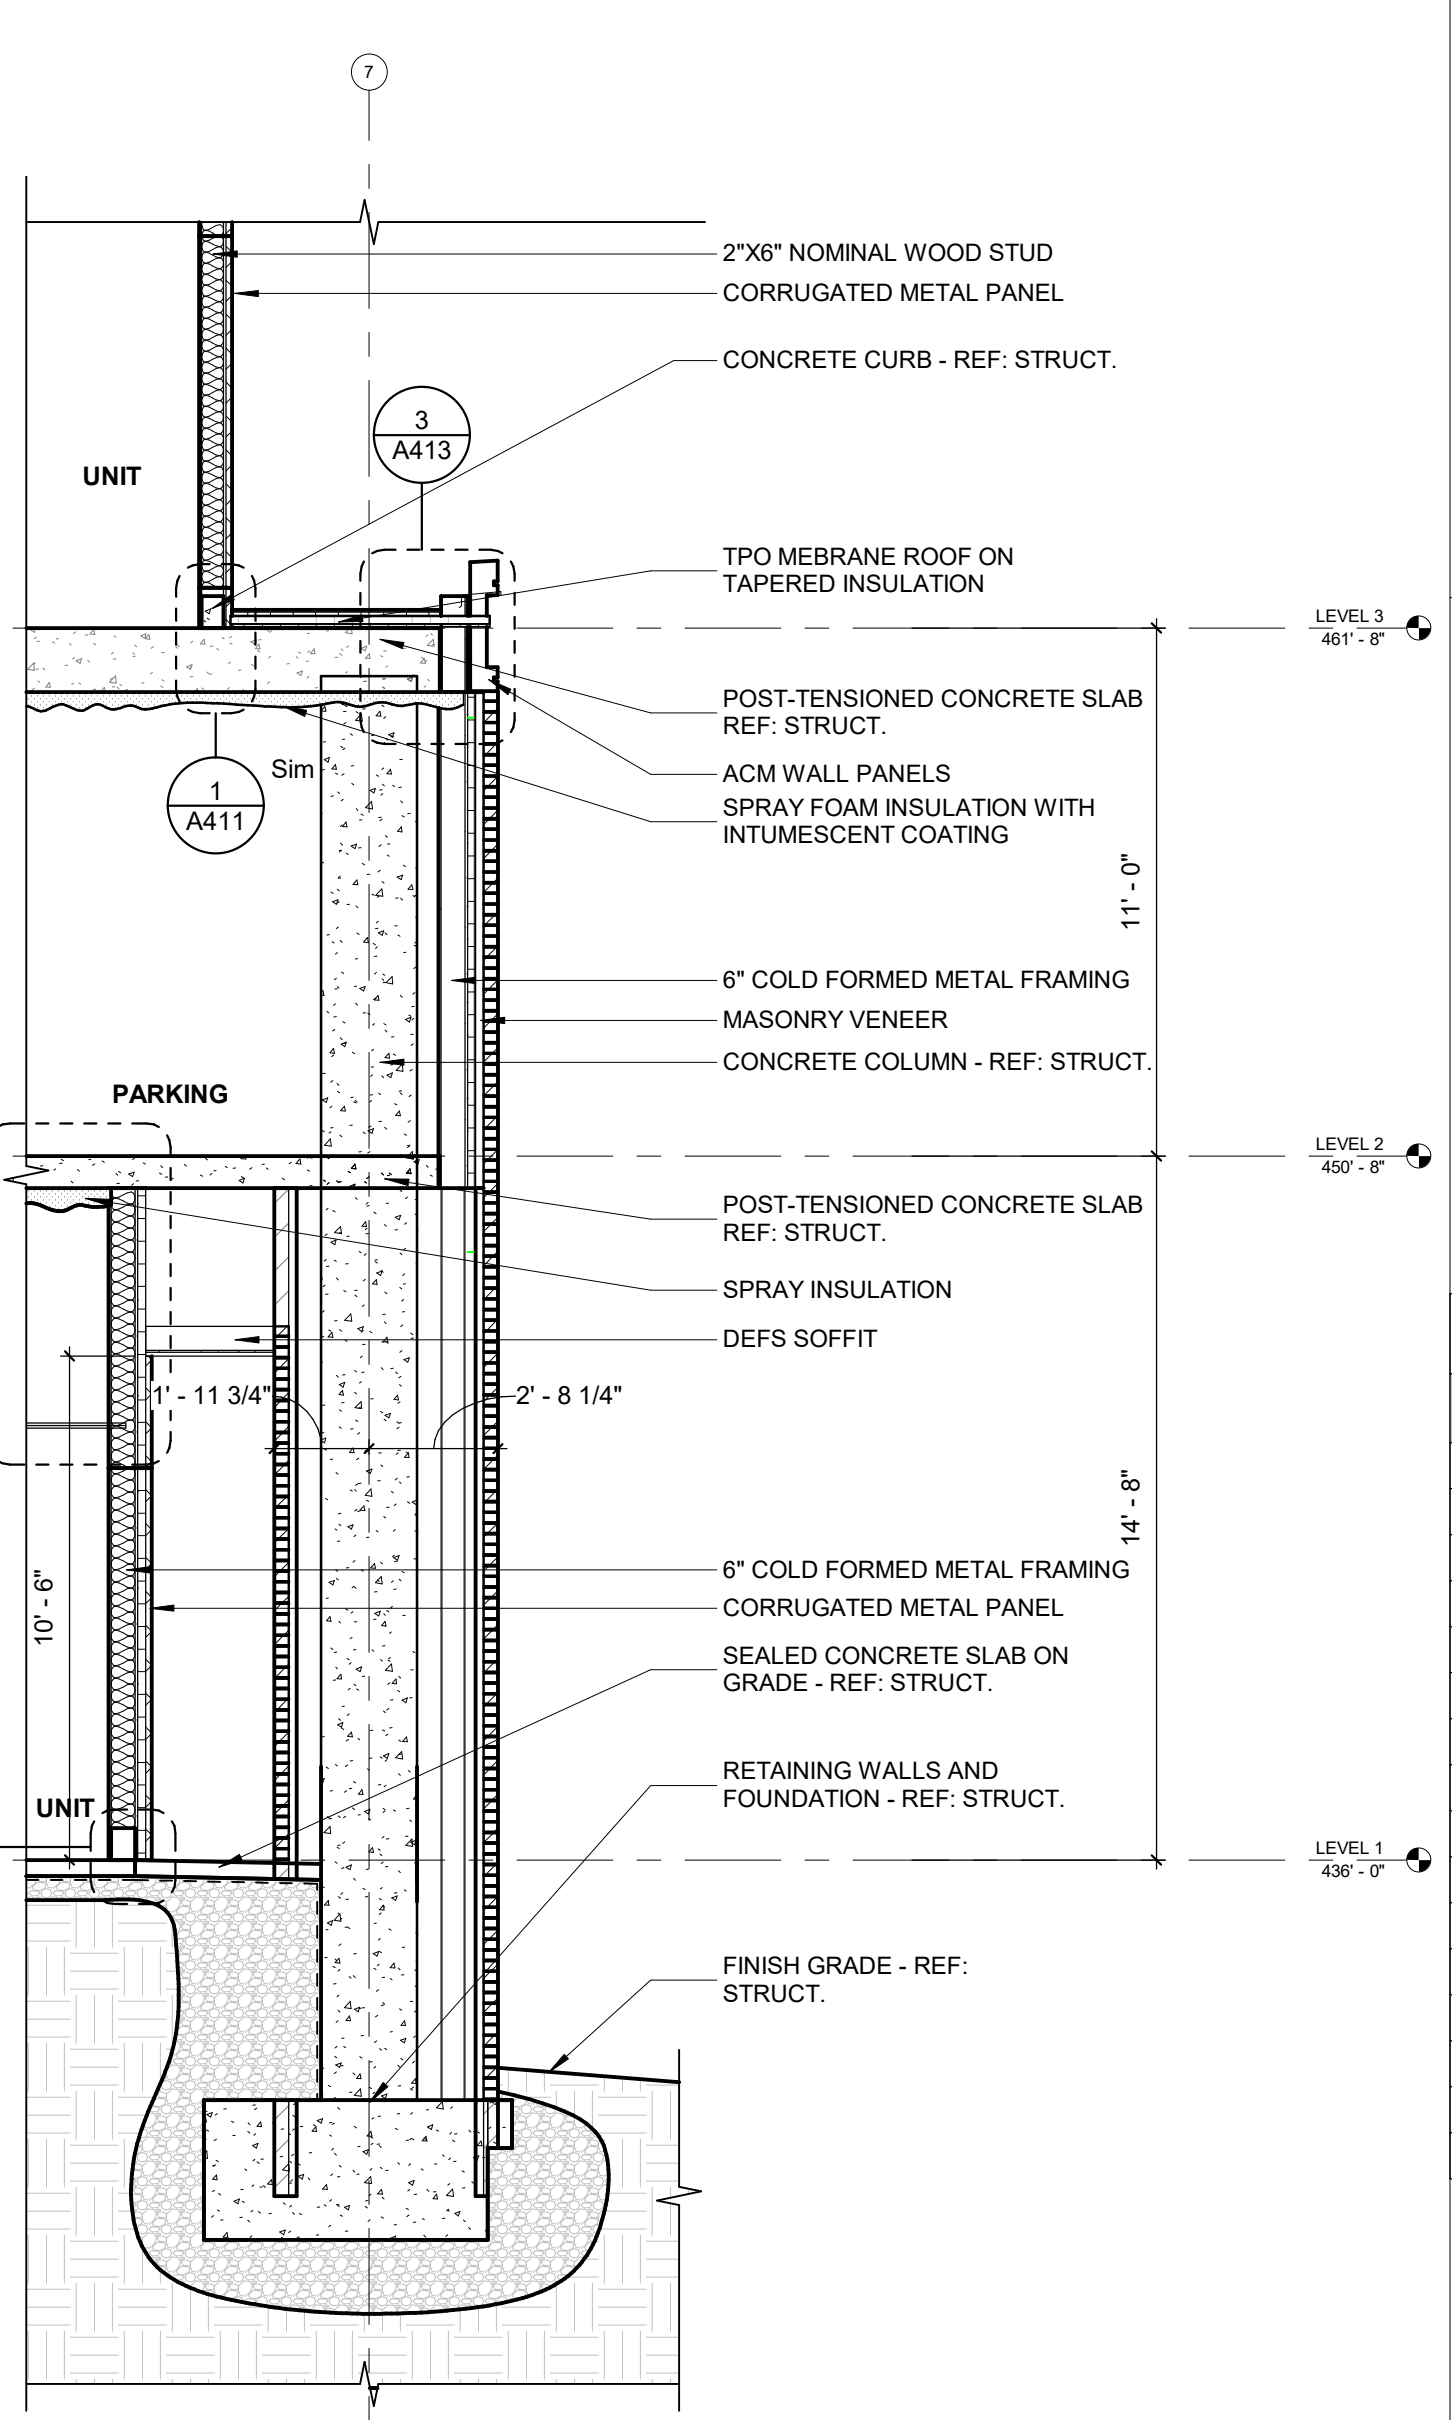

7 WALL SECTION
 1/4" = 1'-0"

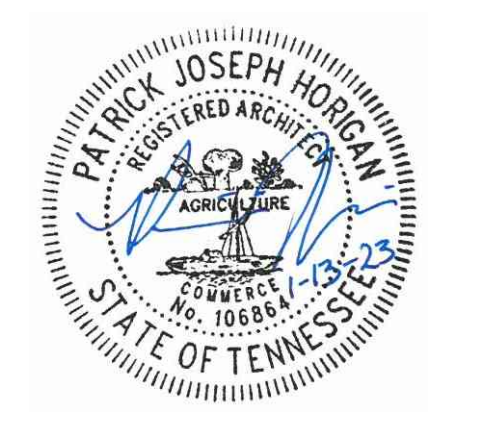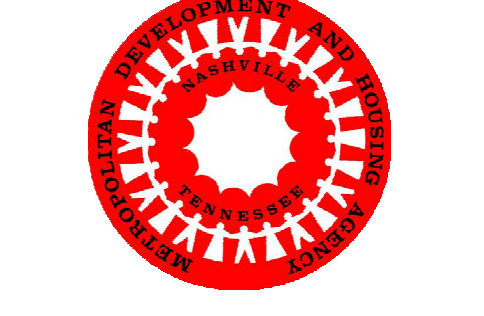

Revision		
No.	Date	Description
1	10/13/22	ADDENDUM 01
2	01/13/22	Addendum No. 2

1/13/2023 12:11:37 PM BIM 360://44287_01 5th and Summer/44287_Central_MDHA_5thandSummer.rvt

This Line is 3 Inches When Printed Full Size