

Drawn By: Author  
 Checked By: Checker  
 Approved By: Approver

### MATERIAL LEGEND

- M-1 - WHITE CORRUGATED METAL (PAC-CLAD, COLOR: BONE WHITE)

M-2 - GRAY CORRUGATED METAL (PAC-CLAD, COLOR: SLATE GRAY)

M-3 - CHARCOAL CORRUGATED METAL (PAC-CLAD, COLOR: MUSKET GRAY)

GL-1 - INSULATED GLAZING

GL-2 - NON-INSULATED SINGLE PANE TRANSLUCENT GLAZING

GL-3 - INSULATED GLAZED SPANDREL PANEL
- ACM - ALUMINUM COMPOSITE METAL PANEL (B.O.D.: ALUCOBOND, COLOR: ANTRAZIT GREY)

BR-01 - BRICK (B.O.D.: WATSONTOWN BRICK, COLOR: NIGHT SHADOW MATT CLEAR)


BR-02 - THIN SET BRICK (B.O.D.: METROBRICK, COLOR: 705 GRAPHITE)

CMU


EIFS

METAL GREEN SCREEN

NOTE: ALL UNITS TO HAVE A MINIMUM OF 1 OPERABLE WINDOW IN LIVING SPACE AND EACH BEDROOM SPACE

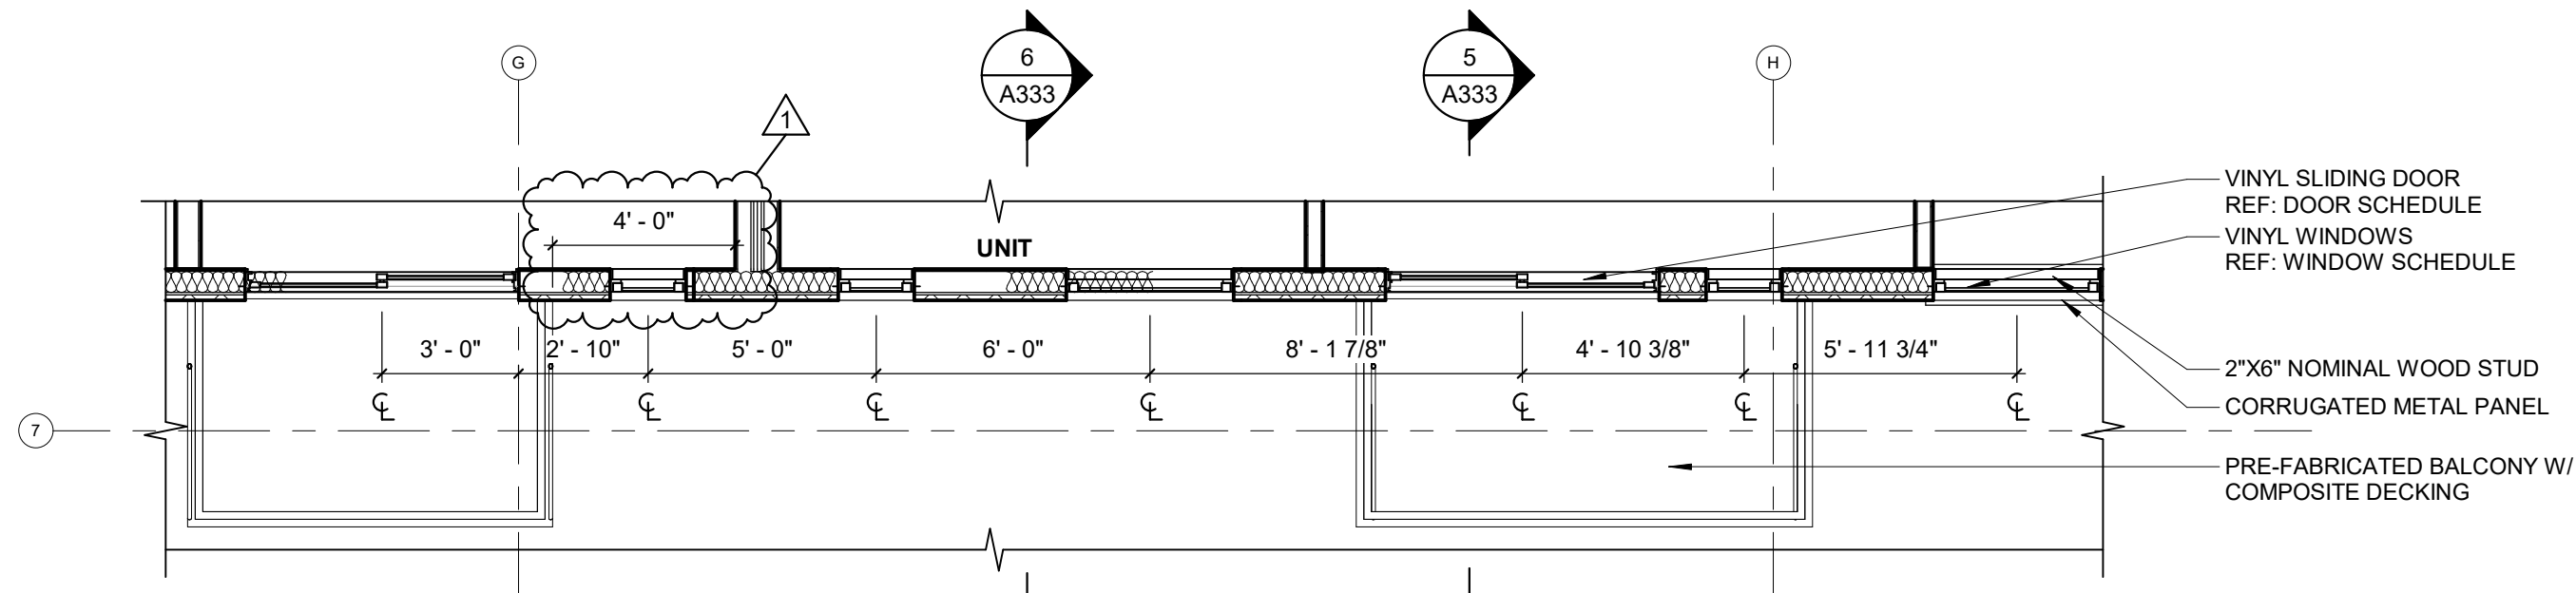


**1 ENLARGED PLAN - LEVEL 5**  
 1/4" = 1'-0"

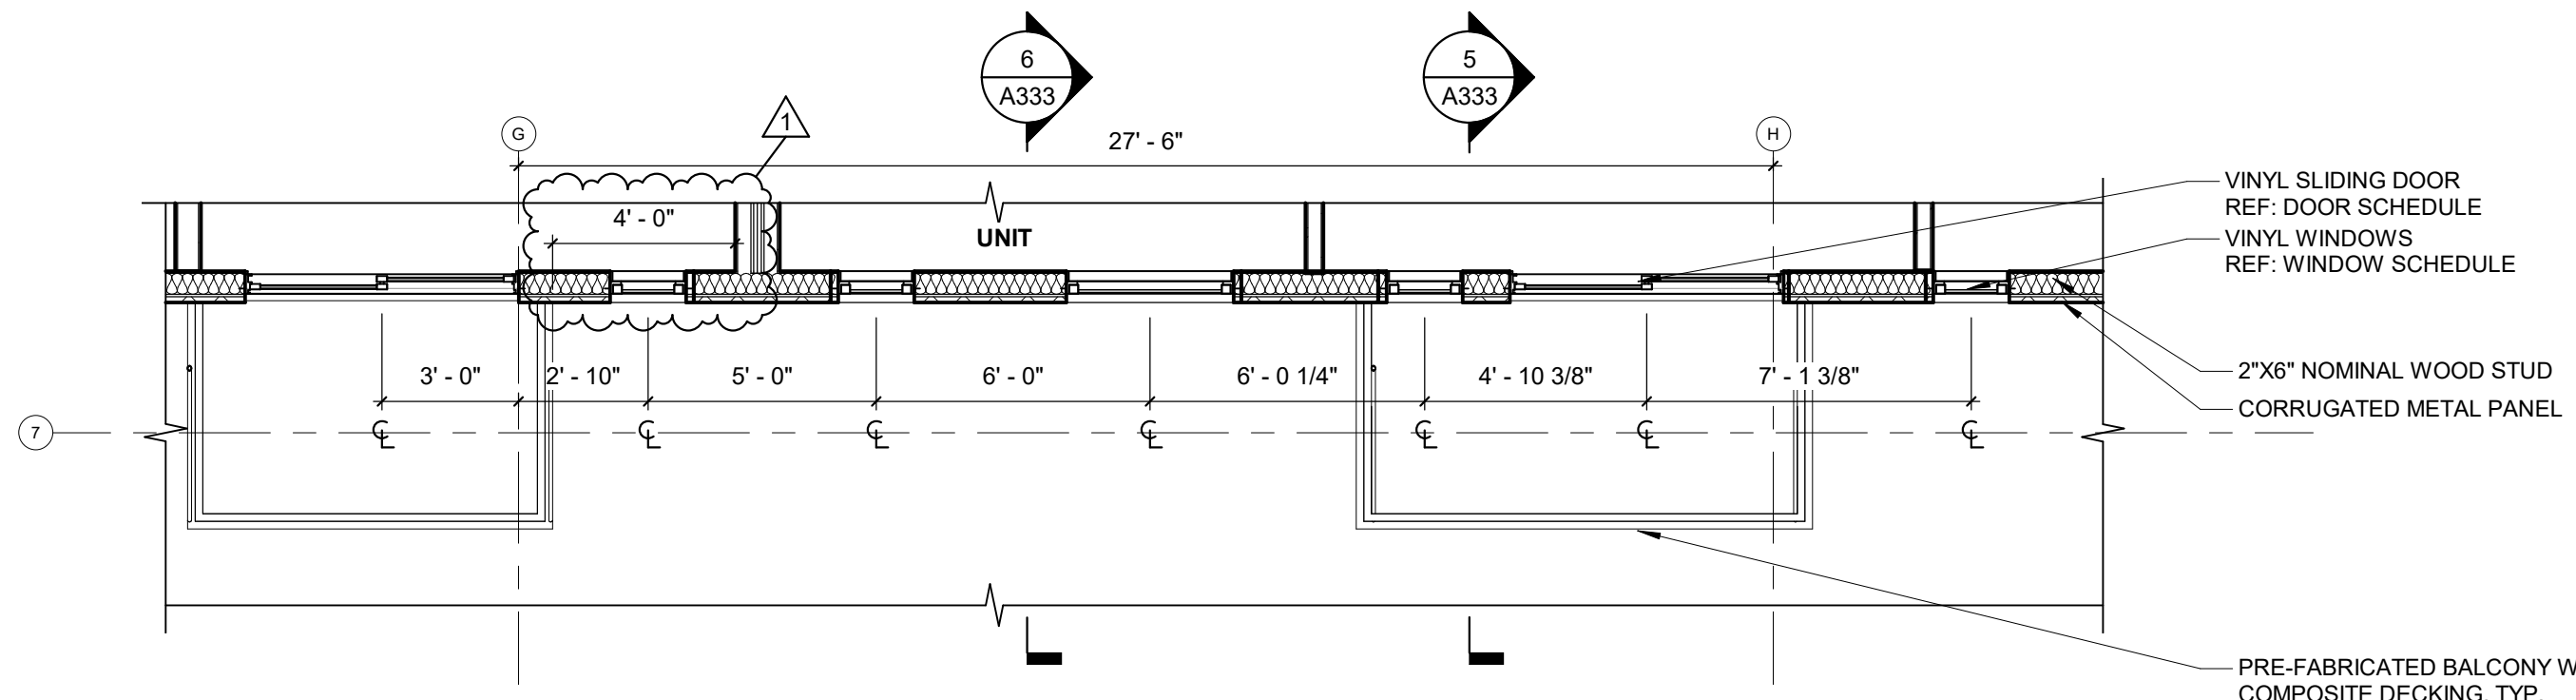

**2 ENLARGED PLAN - LEVEL 4 & 6**  
 1/4" = 1'-0"



**4 ENLARGED ELEVATION - WEST**  
 1/4" = 1'-0"

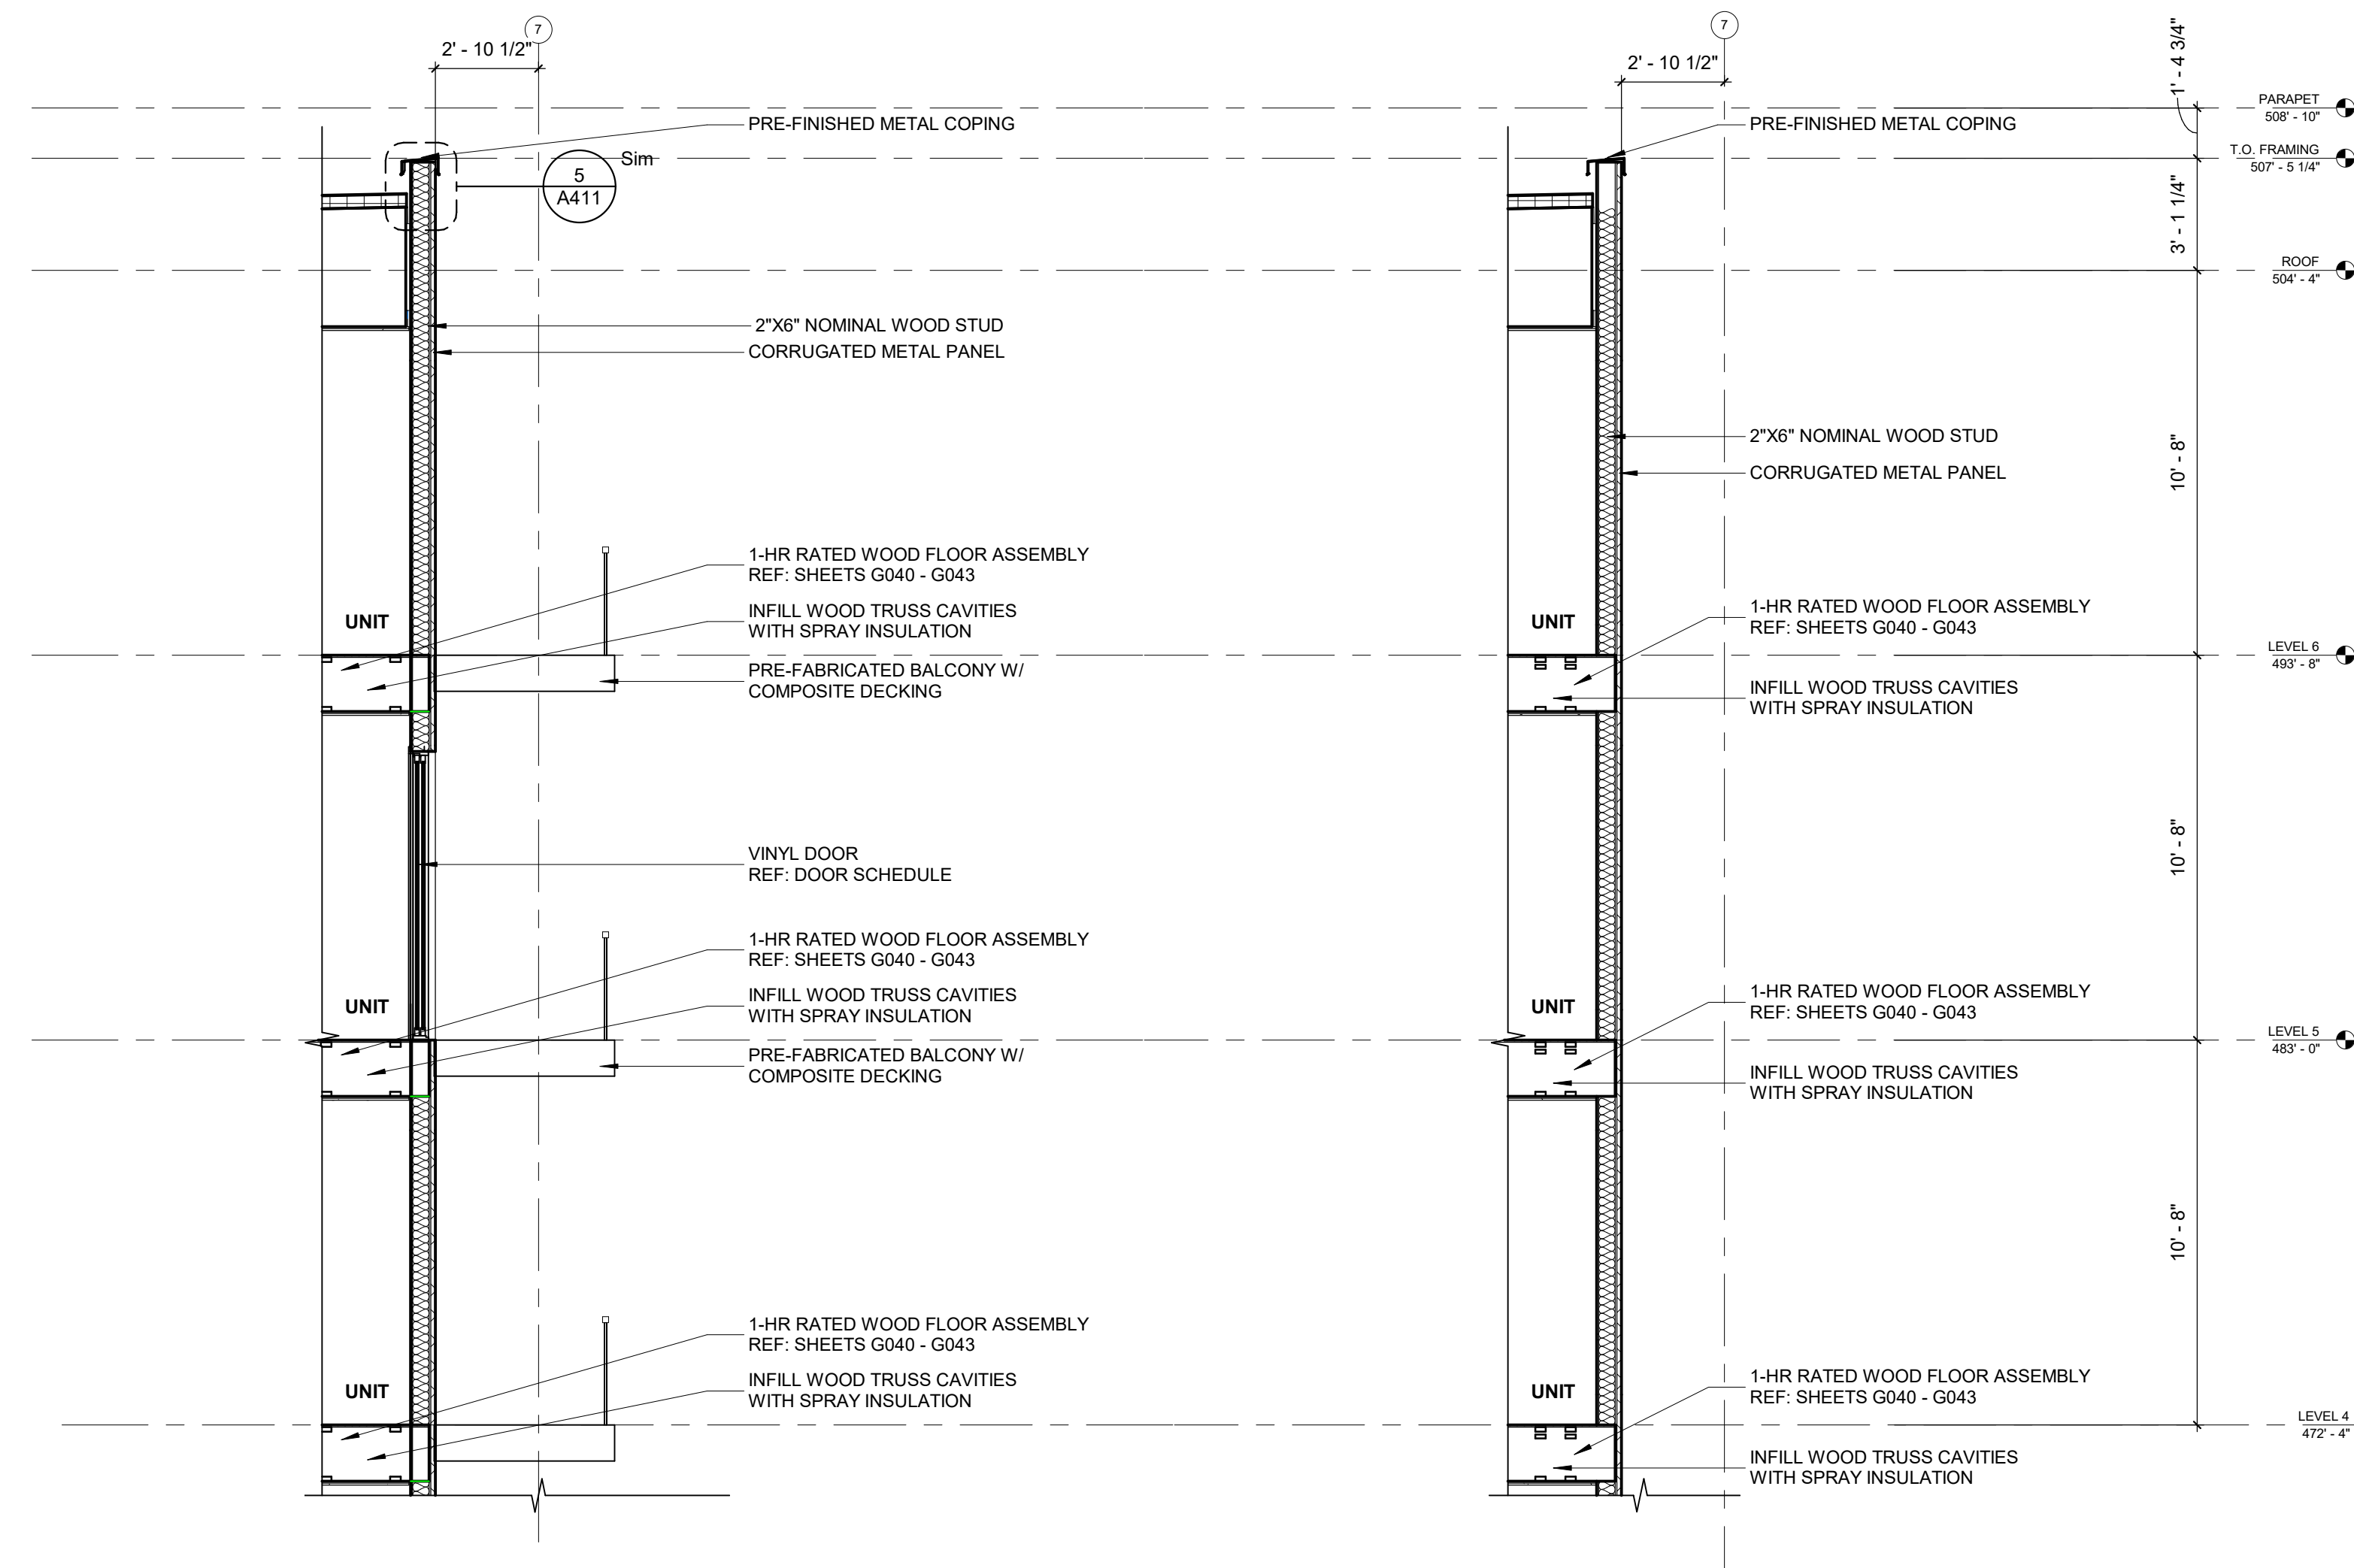

**5 WALL SECTION**  
 1/4" = 1'-0"

**6 WALL SECTION**  
 1/4" = 1'-0"



WEST RESIDENTIAL PERSPECTIVE




GreshamSmith.com

222 Second Avenue South  
 Suite 1400  
 Nashville, TN 37201  
 615.770.8100




LYNE

MDHA

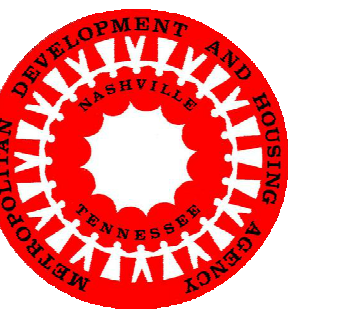

5TH AND SUMMER  
 PLACE  
 725 S. 5th Street  
 Nashville, TN 37206

CONSTRUCTION DOCUMENTS

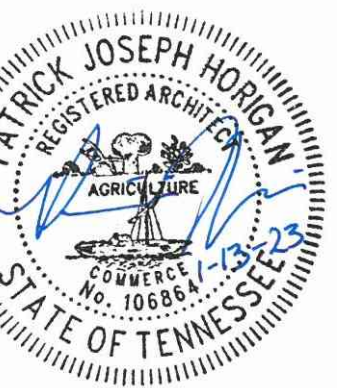

Revision

No.	Date	Description
1	01/13/22	Addendum No. 2

SYSTEMS SHEET -  
 RESIDENTIAL WEST

**A333**

44287.01  
 09.21.2022