


MATCHLINE - SHEET 3  
MATCHLINE - SHEET 2

125TH STREET N  
20' ASPH PAVEMENT

130TH AVENUE  
44' ASPH PAVEMENT

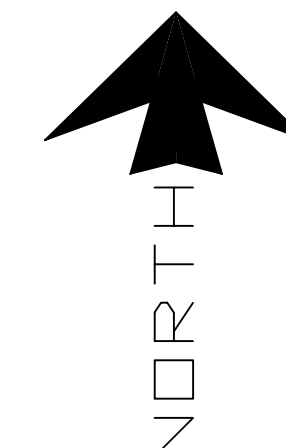


1" = 30'  
SCALE IN FEET

LEGEND:

- A/C AIR CONDITIONER ON CONCRETE PAD
- BLDG BUILDING
- CLF CHAIN LINK FENCE
- CONC CONCRETE
- CR CABLE TELEVISION RISER
- CS/W CONCRETE SIDEWALK
- ER ELECTRIC POWER RISER
- GL GROUND LIGHT
- GM GAS METER
- LP LIGHT POLE
- PP POWER POLE
- S/W SIDEWALK
- TR TELEPHONE RISER
- WM WATER METER
- WATER VALVE
- FIRE HYDRANT
- DRAINAGE MANHOLE
- SANITARY SEWER MANHOLE
- GAS VALVE/METER
- GUY ANCHOR
- UTILITY POLE

TYPICAL BUILDING DIMENSIONS

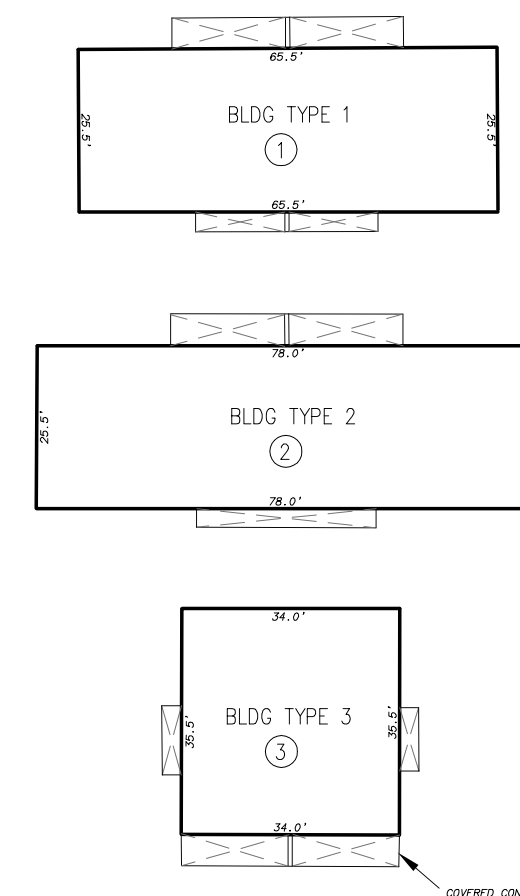

**BOUNDARY SURVEY  
RAINBOW VILLAGE  
for: PINELLAS COUNTY HOUSING AUTHORITY**

**HARRY W. MARLOW, INC.**  
LAND SURVEYORS  
CERTIFICATE OF AUTHORIZATION NO. LB938

<b>HOME OFFICE</b> 3941 68TH AVENUE NORTH PINELLAS PARK, FLORIDA 33781 (727) 525-6945 - FAX 525-1403	<b>OCALA OFFICE</b> 2525 N.E. 36TH AVENUE OCALA, FLORIDA 34470 (352) 867-5533 - FAX 867-8544
---	---

DATE	REVISIONS	REMARKS	DRW	CHKD	CLIENT	DATE	DRAWING NO.
					Pinellas Co. Housing	Auto8/05/10	M-7730
					SCALE	WORK ORDER	DRAWN BY
					1"=30'	10050	FTW
					F.B.		CHECKED BY
							SURVEY SHEET NO.
							2 of 5