



1 ROOF PLAN - DRAINAGE
 SCALE: 3/8"=1'-0"

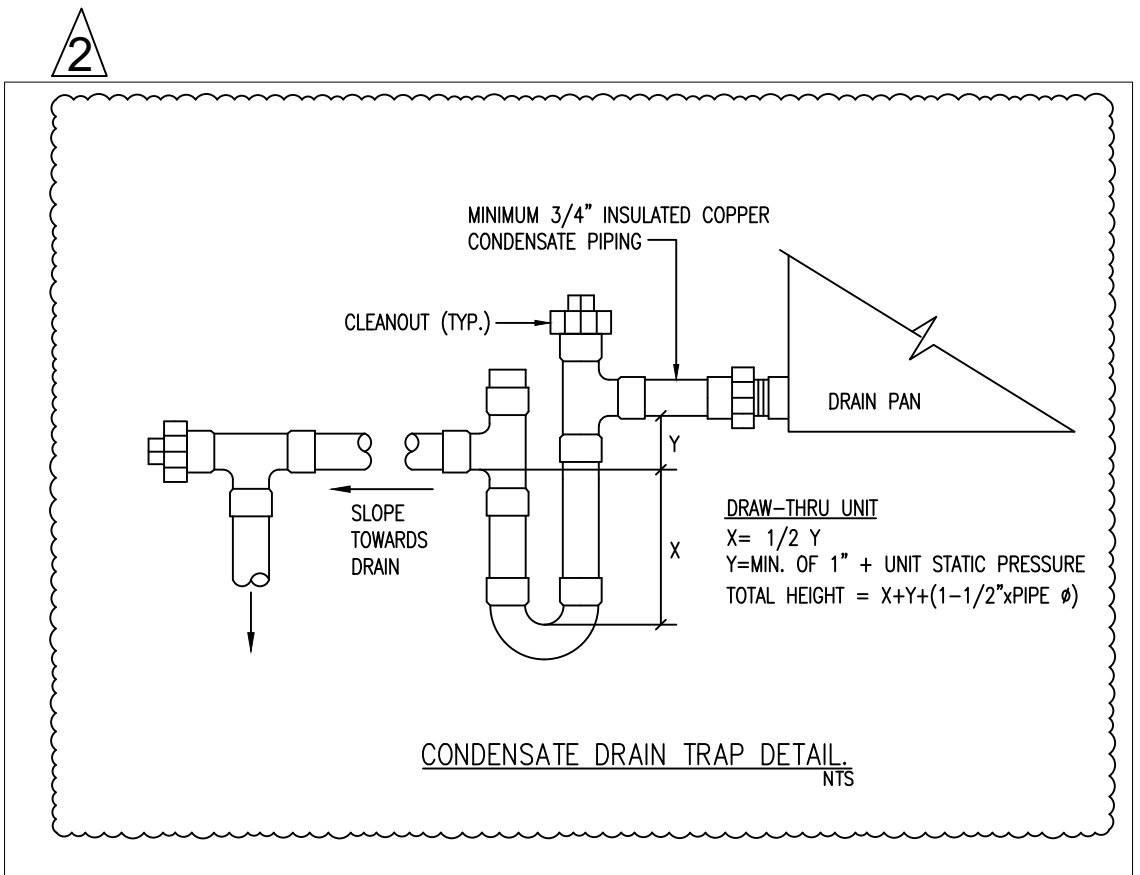

	Roof Section 1	Roof Section 2
Sq. Ft. - 1/4" per foot slope	1080	485
GPM	56.16	25.22
Pipe size	3"	2"

SCOPE OF WORK

STORM WATER DRAINAGE SYSTEM ONLY FOR NEW-ADDITION ROOF AS PER ROOF CONFIGURATION AND SLOPES. THE DRAINAGE SYSTEM PERTAINING TO THE EXISTING PART OF THE BUILDING IS EXISTING TO REMAIN.

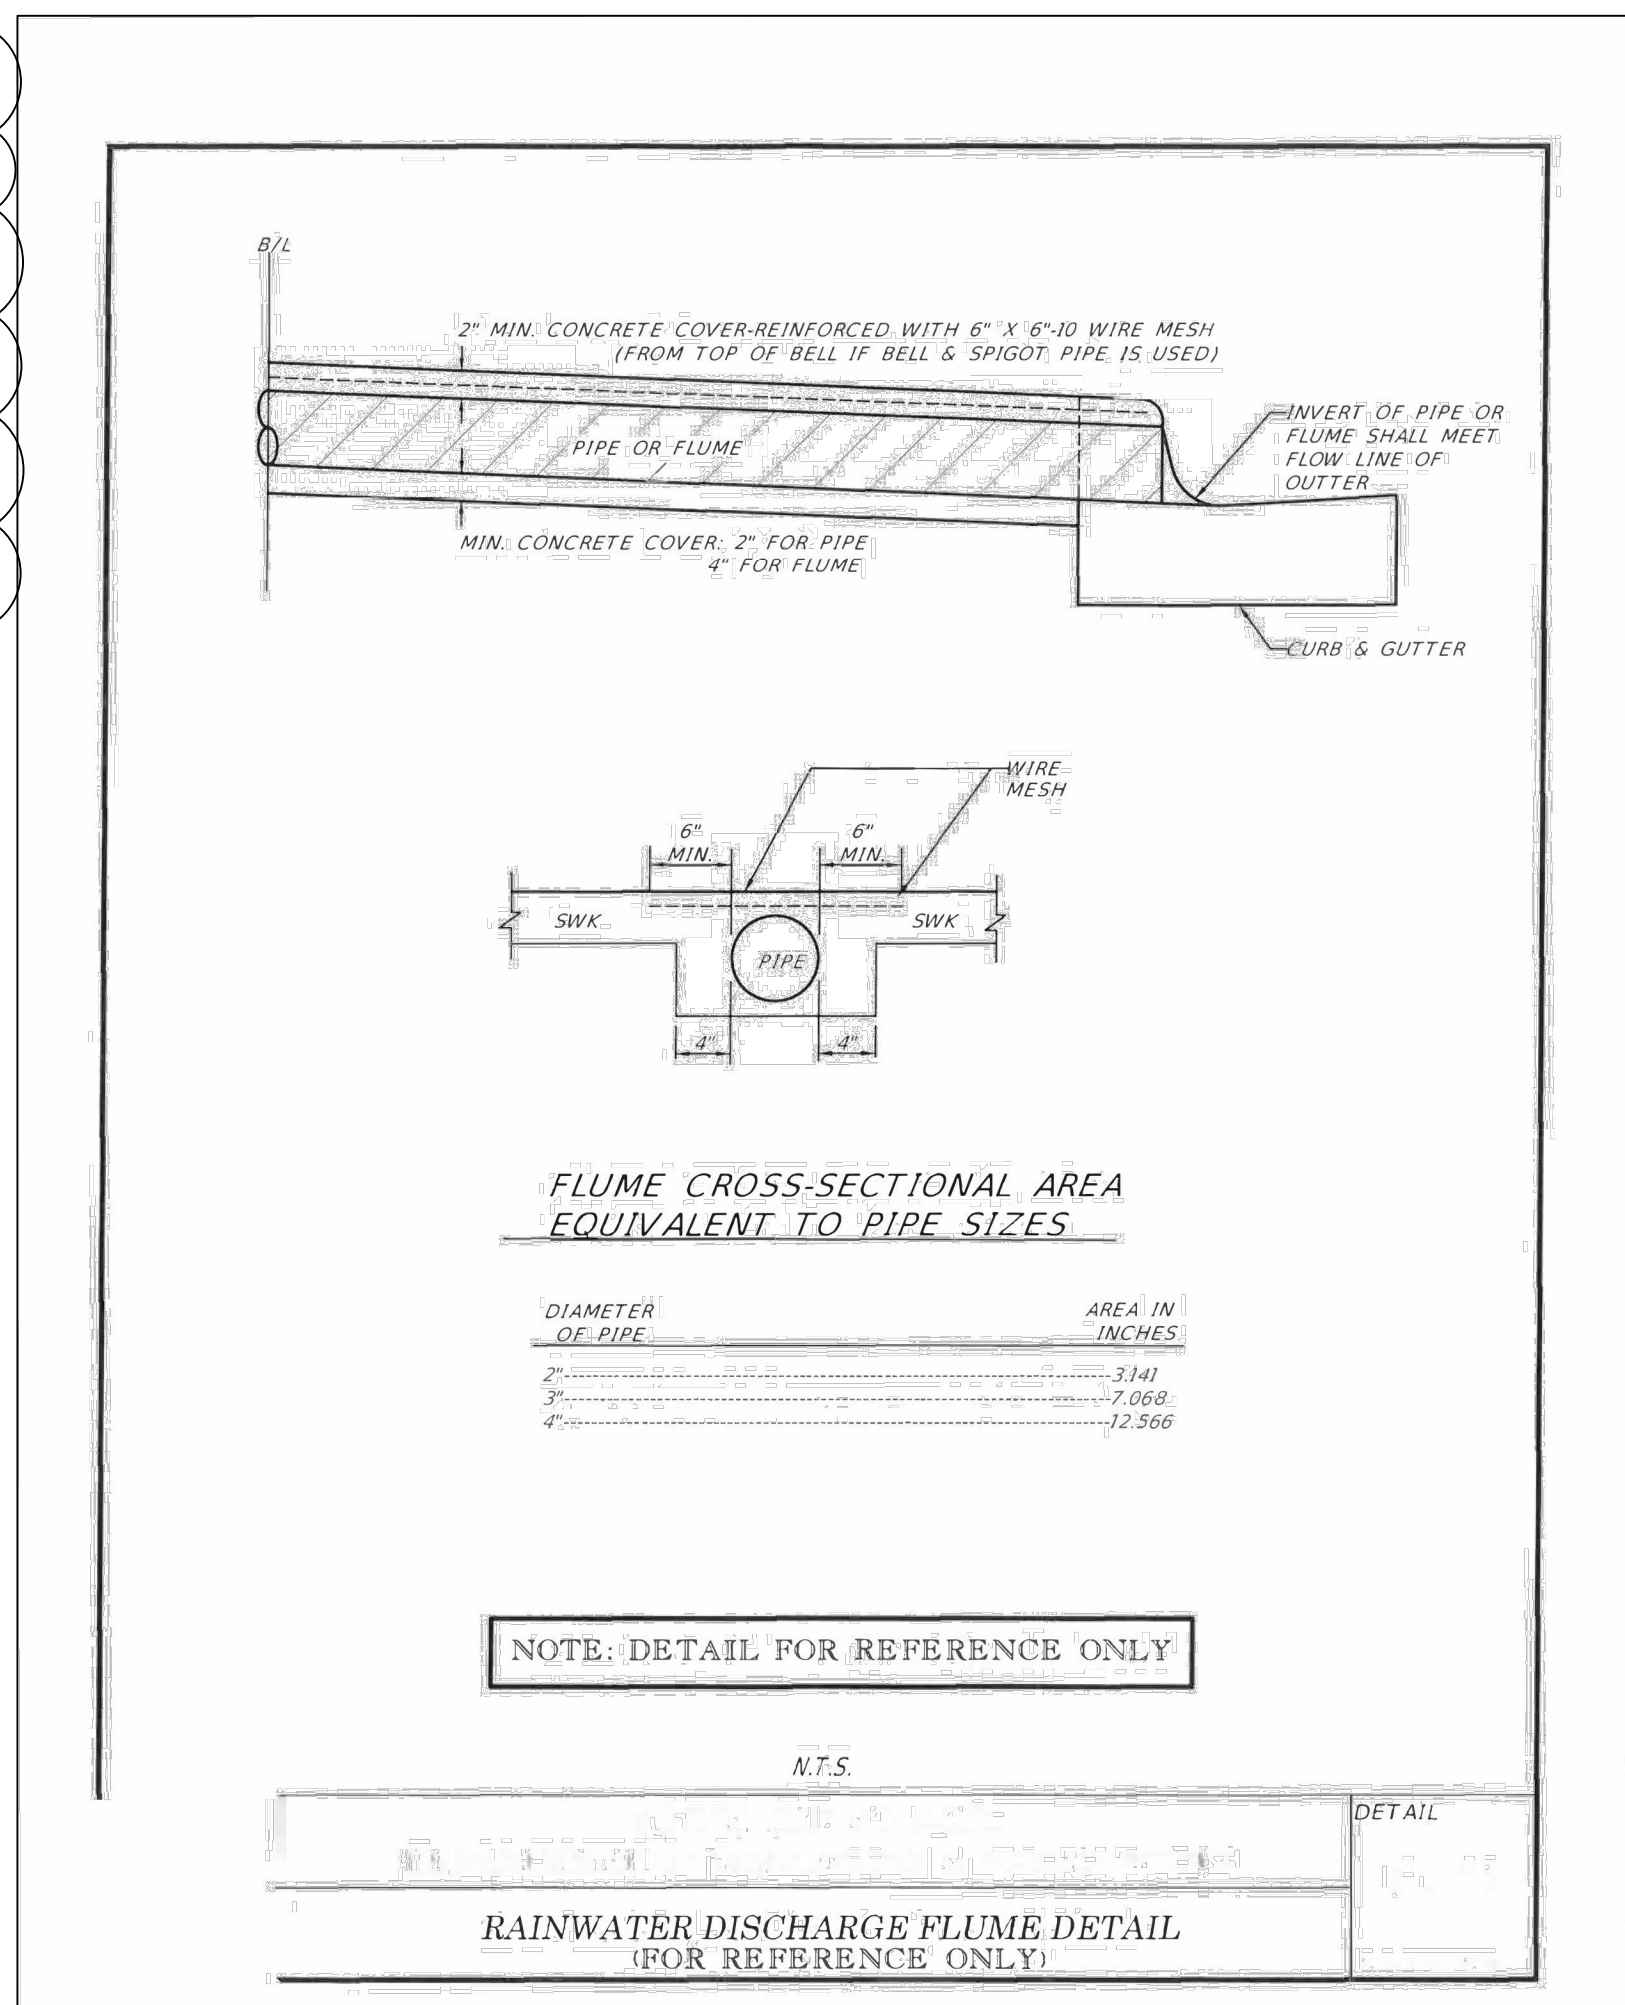

M.E.P. ENGINEER:
 Genesis Fortune, LLC


305.778.7342
 jorge@genesisfortune.com
 CA# 32749

HIALEAH HOUSING AUTHORITY
 STORAGE BLDG. ADDITION AND ALTERATIONS
 815 WEST 75TH ST

DATE: 12.15.20
 DESIGNED BY:
 DRAWN BY:
 REVIEWED BY:
 PROJECT NO. 20-0032

REVISIONS

1	02/17/2021	BLDG DEPT.
2	04/13/2021	BLDG DEPT.

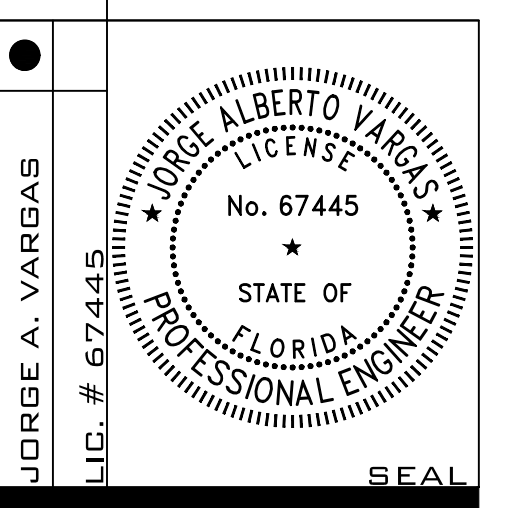

ROOF DRAINAGE

P-3.0

Copyright 2019 V3 Architectural Group, Inc.
 All rights reserved. These drawings and specifications are instruments of service and shall remain the property of V3 Architectural Group, Inc. whether the product for which they were prepared is installed or not. They are not to be used in any manner on other projects or extensions to the project except by agreement in writing and with appropriate compensation to V3 Architectural Group, Inc. Reproductions of specifications without the written consent of V3 Architectural Group, Inc. is prohibited.

13924 E. HWY. 8 STREET
 SUITE 200
 MIAMI, FL 33131 B4
 T: 305.551.4929 F: 1.888.276.4095

3
 ARCHITECTURAL GROUP