
SYLACAUGA HOUSING AUTHORITY

ROOFING REPLACEMENT FOR DREW COURT AND SYLAVON COURT

DREW COURT: 900 CRESTLINE AVENUE, SYLACAUGA, AL 35150 SYLAVON COURT: 415 WEST 8TH STREET, SYLACAUGA, AL 35150



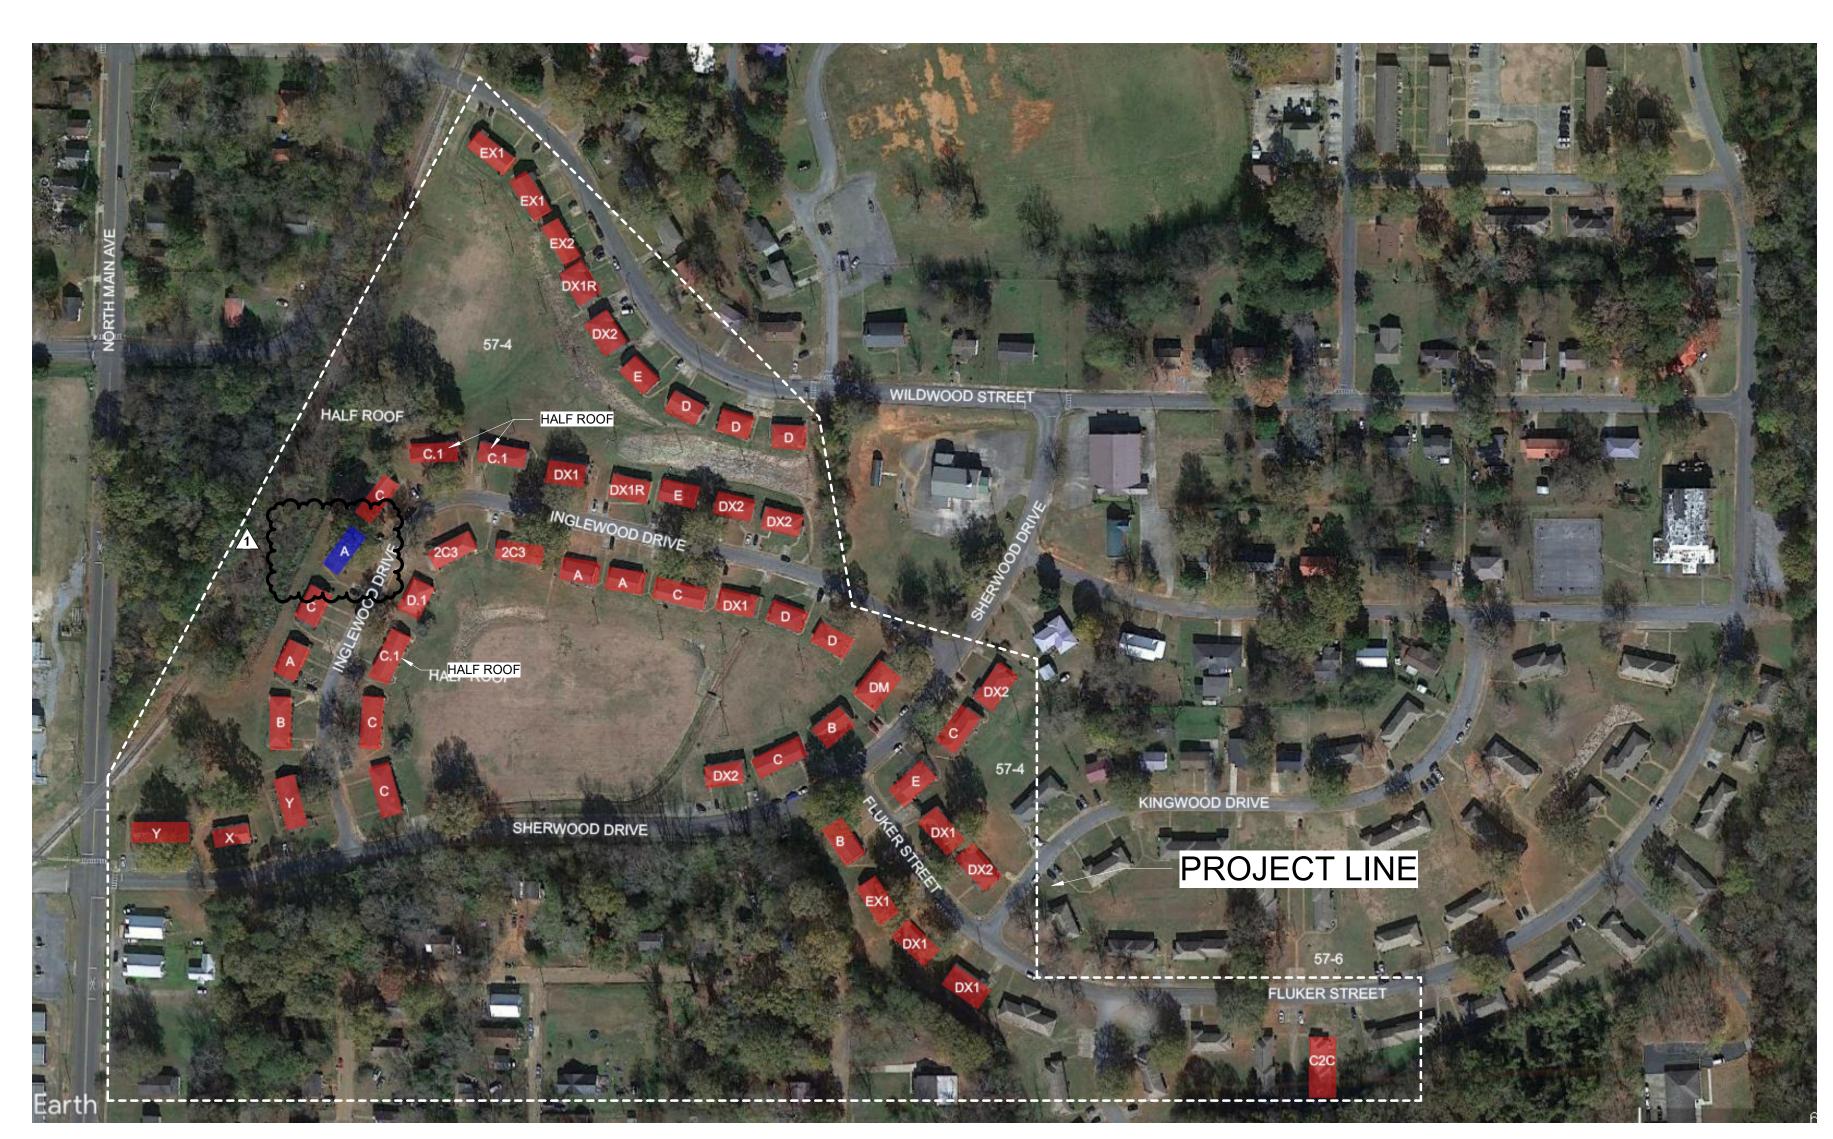

DREW COURT (57-4,57-6) - SITE/VICINITY PLAN

NOT TO SCALE





SYLAVON COURT (57-3) - SITE/VICINITY PLAN

NOT TO SCALE

PROJECT	DESCRI	

SYLACAUGA HOUSING AUTHORITY - DREW COURT AND SYLAVON COURT ROOF RENOVATIONS
THE PROJECT INVOLVES NEW ROOFING ON EXISTING APARTMENT UNITS WITHIN THE DREW COURT AND SYLAVON COURT COMMUNITIES.

PROJECT TEAM

OWNER
SYLACAUGA HOUSING AUTHORITY
415 WEST 8TH STREET
SYLACAUGA, AL 35150
SAM ROYSTER, EXECUTIVE DIRECTOR
EMAIL: SROYSTER@SYLACAUGAHA.COM

ARCHITECT CCR ARCHITECTURE & INTERIORS 2920 1ST AVENUE SOUTH

CCR ARCHITECTURE & INTERIORS
2920 1ST AVENUE SOUTH
BIRMINGHAM, AL 35233
PROJECT CONTACT: ROMAN GARY
EMAIL: ROMAN@CCRARCHITECTURE.COM
PHONE: (205) 324-8864

DEMOLITION NOTES

1. ROOF PATCHING:
PATCH & SEAL EXISTING ROOF PENETRATIONS AND LEAKS.
PATCH AND/OR REPLACE DETERIORATED SHEATHING AND ROOF
FRAMING RAFTERS AS REQUIRED.

2. PROTECT EXISTING CONSTRUCTION TO REMAIN, INCLUDING: FASCIA/ RAKE TRIM, SOFFIT PANELS, EXTERIOR WALLS, DOORS, WINDOWS, AND EXISTING SITE UTILITIES - TYPICAL THROUGHOUT ALL BUILDINGS OF PROJECT AREA.

3. GENERAL CONTRACTOR TO FOLLOW APPLICABLE BUILDING

APPLICABLE CODES

2015 INTERNATIONAL BUILDING CODE & FIRE CODE
2015 INTERNATIONAL FIRE CODE
2015 INTERNATIONAL FUEL GAS CODE & MECHANICAL CODE
2015 INTERNATIONAL PLUMBING CODE
2020 NATIONAL ELECTRICAL CODE

<u>ALTERNATES</u>

ALTERNATE NO.1: DELETE TEN BUILDINGS

DELETE ROOF REPLACEMENTS ON TEN BUILDINGS FROM
PROJECT SCOPE. REFER TO SPEC MANUAL FOR BUILDINGS
TYPES.

ALTERNATE NO.1: DELETE NINE BUILDINGS
DELETE ROOF REPLACEMENTS ON NINE BUILDINGS FROM
PROJECT SCOPE. REFER TO SPEC MANUAL FOR BUILDINGS
TYPES


DRAWING INDEX

GENERAL G000 TITLE SHEE

ARCHITECTURAL
A101 ROOF PLANS - DREW COURT
A102 ROOF PLANS - DREW COURT
A103 ROOF PLANS - SYLAVON COURT
A104 ROOF DETAILS

MOCK UPS

MOCKUP NO. 1: SINGLE-STORY BUILDING
AT TYPICAL SINGLE-STORY APARTMENT BUILDING DESIGNATED BY
SYLACAUGA HOUSING AUTHORITY (SHA), GENERAL CONTRACTOR
TO PROVIDE A MINIMUM 4'-0" WIDE IN-PLACE MOCKUP FOR SHA
APPROVAL OF THE MEW ASPHALT SHINGLE ROOFING AREA.

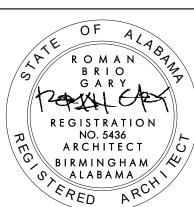



REPLACEMENT FOR DREW COURT AND SYLAVON COU 10 CRESTLINE AVENUE, SYLACAUGA, AL 35150 1 HARRISON STRFET, SYLACALIGA, AL 35150

JOB NUMBER: 22113

11/07/22

PRINTED / REVISIONS
DESCRIPTION DATE
1 REVISION 1 01/03/23

SHEET TITLE: TITLE SHEET

G000