


Drawn By: Author
 Checked By: Checker
 Approved By: Approver

Keynote Legend	
Key Value	Keynote Text
216	PREFABRICATED BALCONY W/ COMPOSITE DECKING
217	JULIET BALCONY (TYP.)
244	FIRE PROTECTION STANDPIPE CABINET

- KEYNOTE LEGEND**
- [10909] OWNER FURNISHED EQUIPMENT (DASHED LINES)
 - SEE "GENERAL NOTES" ON SHEET G020
 - [201] SEE "NEW CONSTRUCTION KEYNOTES" ON THIS SHEET
 - 101 DOOR DESIGNATION (SEE SHEET A901-A903, AND PROJECT MANUAL FOR DOOR, FRAME AND HARDWARE SCHEDULE)
 - 11 EXTERIOR WINDOW DESIGNATION (SEE SHEET A903 FOR EXTERIOR WINDOW SCHEDULE)
 - 111 INTERIOR WINDOW DESIGNATION (SEE SHEET A903 FOR INTERIOR WINDOW SCHEDULE)
 - 1 TOILET ACCESSORY SET (SEE SHEET ID SHEETS FOR TOILET ACCESSORY SCHEDULE)
 - A00 WALL DESIGNATION (SEE SHEET G030 FOR TYPES OF WALLS/ PARTITIONS/ BARRIERS)

- NEW CONSTRUCTION LEGEND**
- TYPE A - 1 HOUR FIRE BARRIERS
 - TYPE C - 2 HOUR FIRE BARRIERS
 - TYPE C - 2 HOUR RATED WOOD STUD FIRE WALL
 - TYPE G - 4 HOUR FIRE BARRIERS
 - TYPE N - NON-RATED PARTITION
 - CIP STRUCTURAL WALL - INHERENT 2 HOUR FIRE BARRIER
 - SEE SHEET G030 - WALLS/ PARTITIONS/ BARRIERS LEGEND FOR COMPONENTS OF WALLS/ PARTITIONS/ BARRIERS
 - REFER TO S-SERIES FOR STRUCTURAL WALLS/ PARTITIONS / BARRIERS
 - TRAFFIC COATING
 - COLD APPLIED PUMA WATERPROOFING TRAFFIC DECK COATING
 - ACC ACCESSIBLE
 - CR CARD READER
 - DS DOWNSPOUT
 - EP ELECTRICAL PANEL
 - EMHO ELECTROMAGNETIC HOLD OPEN
 - FD FLOOR DRAIN
 - KP KEY PAD

COMPLY WITH ALL REQUIREMENTS INCLUDED IN THE "GENERAL NOTES FOR NEW CONSTRUCTION FLOOR PLANS" ON "GENERAL NOTES" SHEET


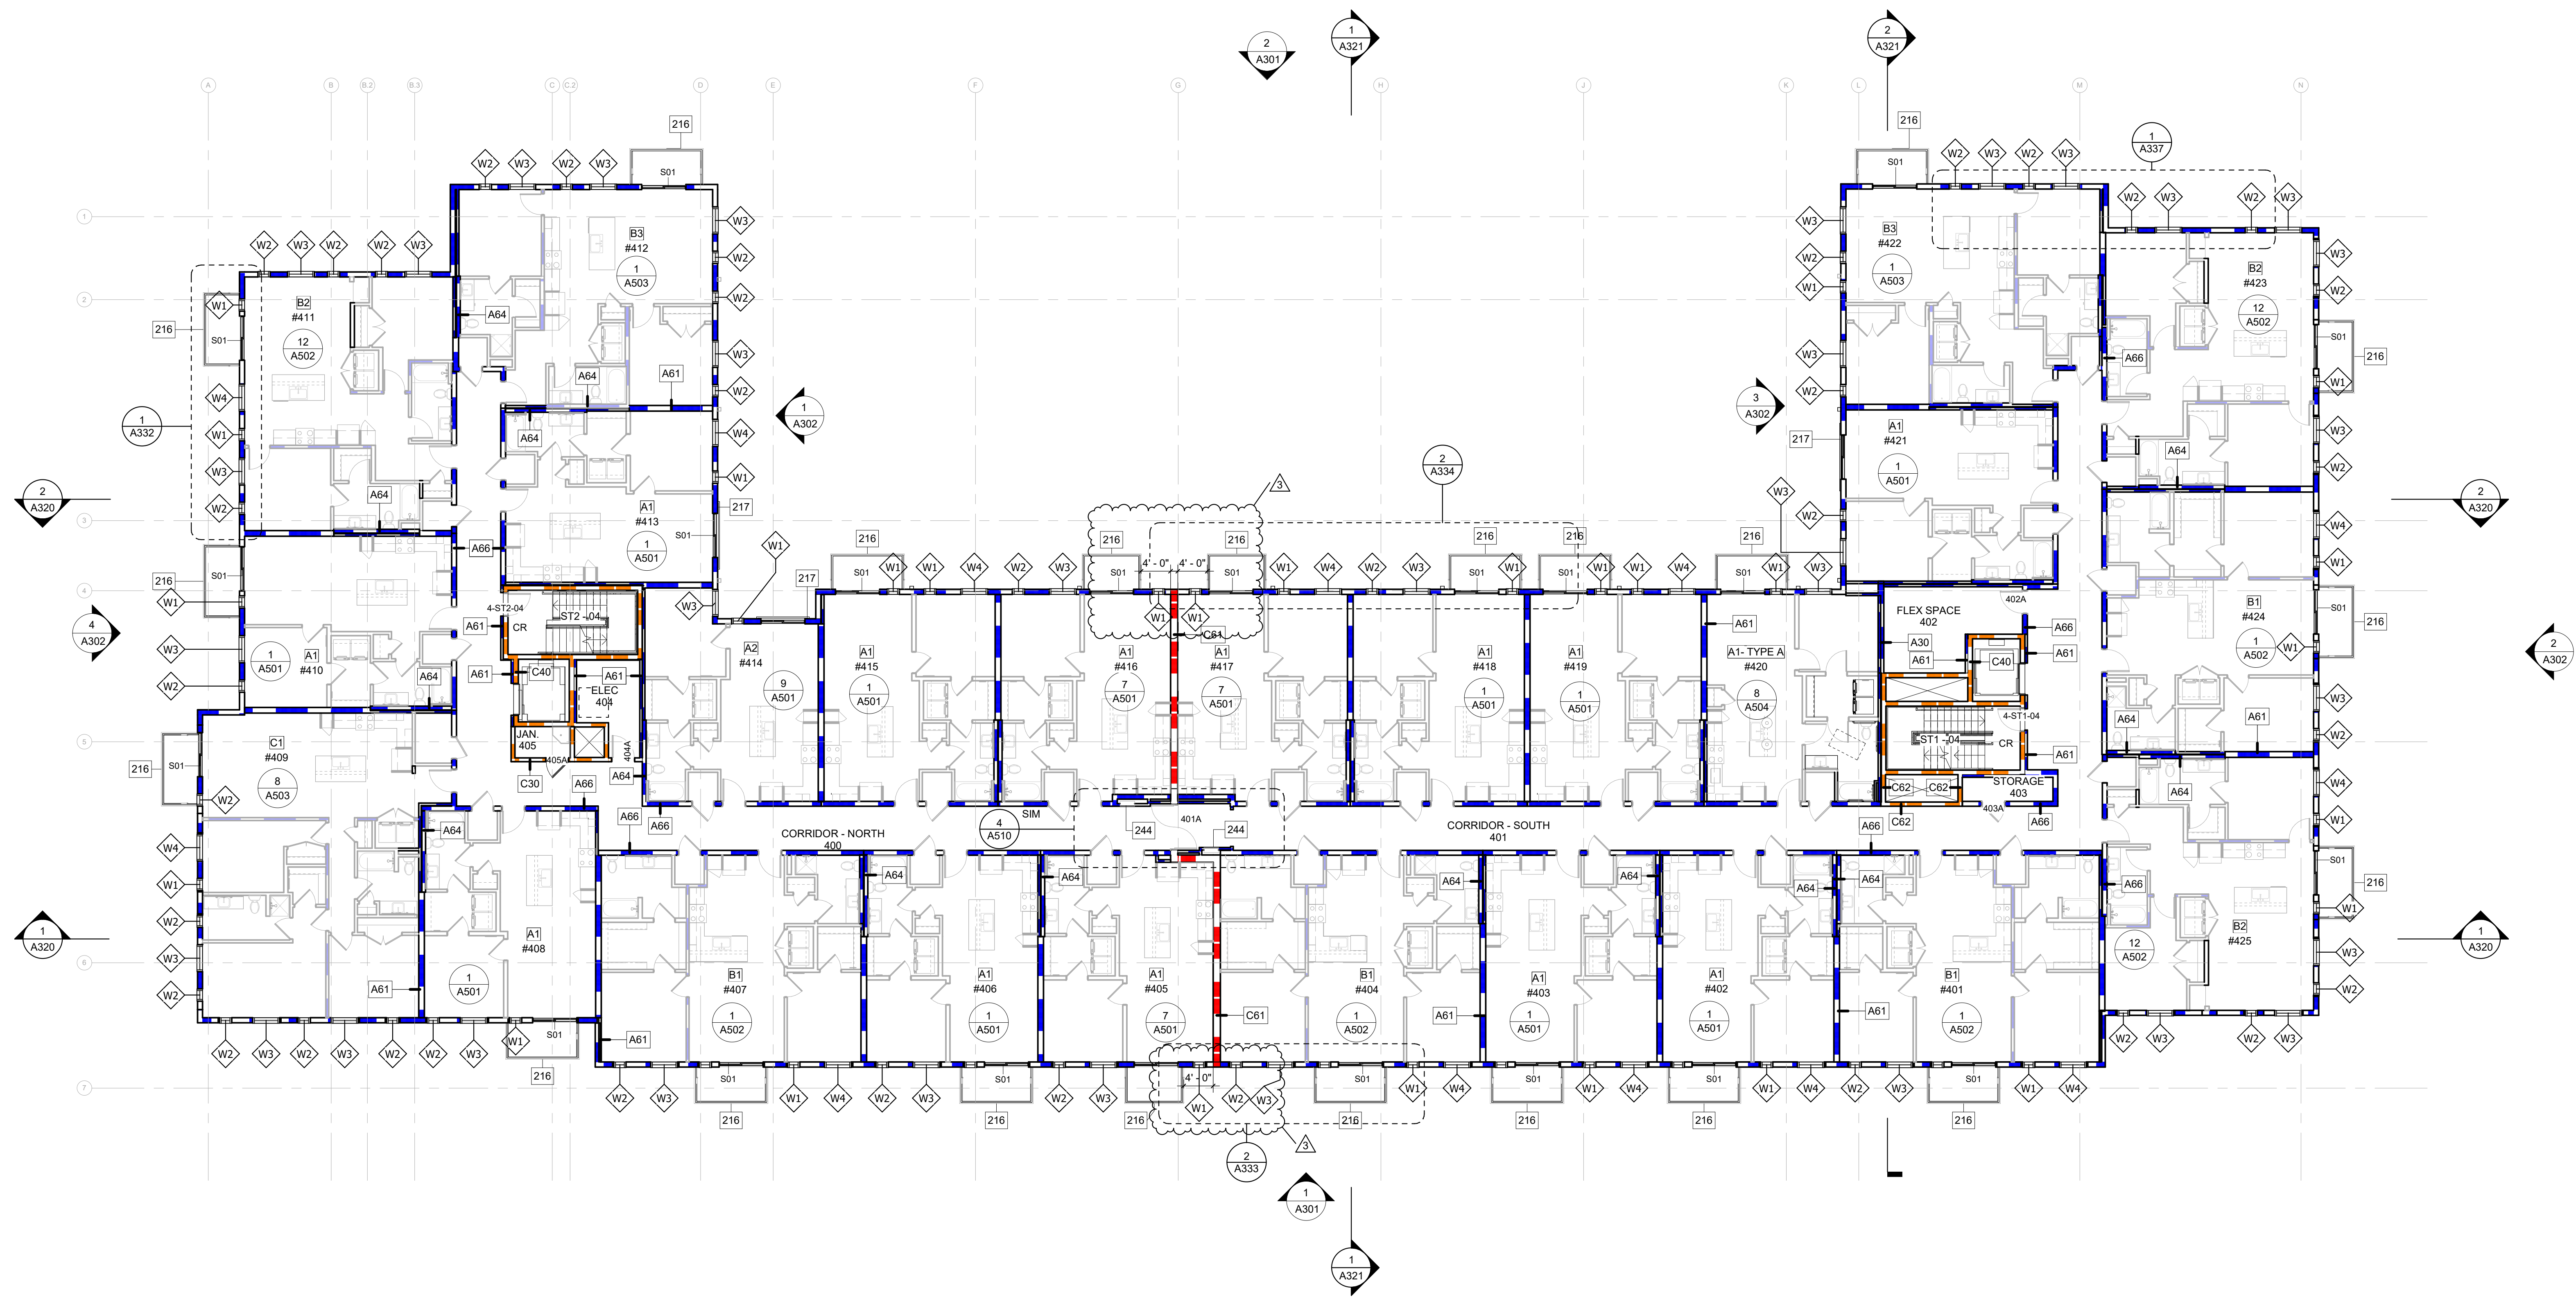


1/13/2023 12:07:46 PM BIM 360://44287_01 5th and Summer/MDHA_Central_MDHA_5thandSummer.rvt

1 NEW CONSTRUCTION KEYNOTE PLAN - LEVEL 4
 3/32" = 1'-0"



GreshamSmith.com
 222 Second Avenue South
 Suite 1400
 Nashville, TN 37201
 615.770.8100

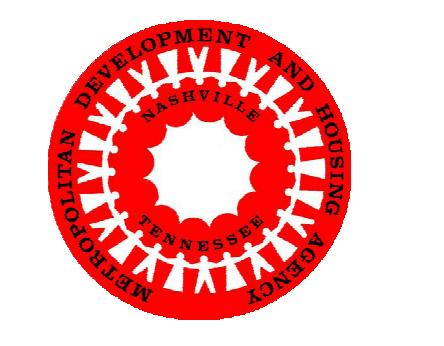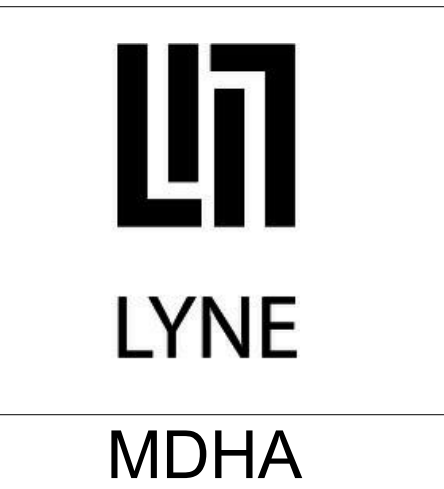

5TH AND SUMMER PLACE
 725 S. 5th Street
 Nashville, TN 37206
CONSTRUCTION DOCUMENTS



Revision		
No.	Date	Description
1	10/13/22	ADDENDUM 01
2	10/21/22	ADDENDUM 02
3	01/13/22	Addendum No. 2

NEW CONSTRUCTION KEYNOTE PLAN - LEVEL 4

A204

44287.01
 09.21.2022

This Line is 3 Inches When Printed Full Size