

Drawn By: Author  
 Checked By: Checker  
 Approved By: Approver

Keynote Legend	
Key Value	Keynote Text
216	PREFABRICATED BALCONY W/ COMPOSITE DECKING (TYP.)
217	JULIET BALCONY (TYP.)


**KEYNOTE LEGEND**

- [10909] OWNER FURNISHED EQUIPMENT (DASHED LINES)
- SEE "GENERAL NOTES" ON SHEET G020
- [201] SEE "NEW CONSTRUCTION KEYNOTES" ON THIS SHEET
- 101 DOOR DESIGNATION (SEE SHEET A901-A903, AND PROJECT MANUAL FOR DOOR, FRAME AND HARDWARE SCHEDULE)
- 11 EXTERIOR WINDOW DESIGNATION (SEE SHEET A903 FOR EXTERIOR WINDOW SCHEDULE)
- 12 INTERIOR WINDOW DESIGNATION (SEE SHEET A903 FOR INTERIOR WINDOW SCHEDULE)
- 1 TOILET ACCESSORY SET (SEE SHEET ID SHEETS FOR TOILET ACCESSORY SCHEDULE)
- A00 WALL DESIGNATION (SEE SHEET G030 FOR TYPES OF WALLS/ PARTITIONS/ BARRIERS)

**NEW CONSTRUCTION LEGEND**

- TYPE A - 1 HOUR FIRE BARRIERS
- TYPE C - 2 HOUR FIRE BARRIERS
- TYPE C - 2 HOUR RATED WOOD STUD FIRE WALL
- TYPE G - 4 HOUR FIRE BARRIERS
- TYPE N - NON-RATED PARTITION
- CIP STRUCTURAL WALL - INHERENT 2 HOUR FIRE BARRIER
- SEE SHEET G030 - WALLS/ PARTITIONS/ BARRIERS LEGEND FOR COMPONENTS OF WALLS/ PARTITIONS/ BARRIERS
- REFER TO S-SERIES FOR STRUCTURAL WALLS/ PARTITIONS / BARRIERS
- TRAFFIC COATING
- COLD APPLIED PUMA WATERPROOFING TRAFFIC DECK COATING
- ACC ACCESSIBLE
- CR CARD READER
- DS DOWNSPOUT
- EP ELECTRICAL PANEL
- EMHO ELECTROMAGNETIC HOLD OPEN
- FD FLOOR DRAIN
- KP KEY PAD

COMPLY WITH ALL REQUIREMENTS INCLUDED IN THE "GENERAL NOTES FOR NEW CONSTRUCTION FLOOR PLANS" ON "GENERAL NOTES" SHEET

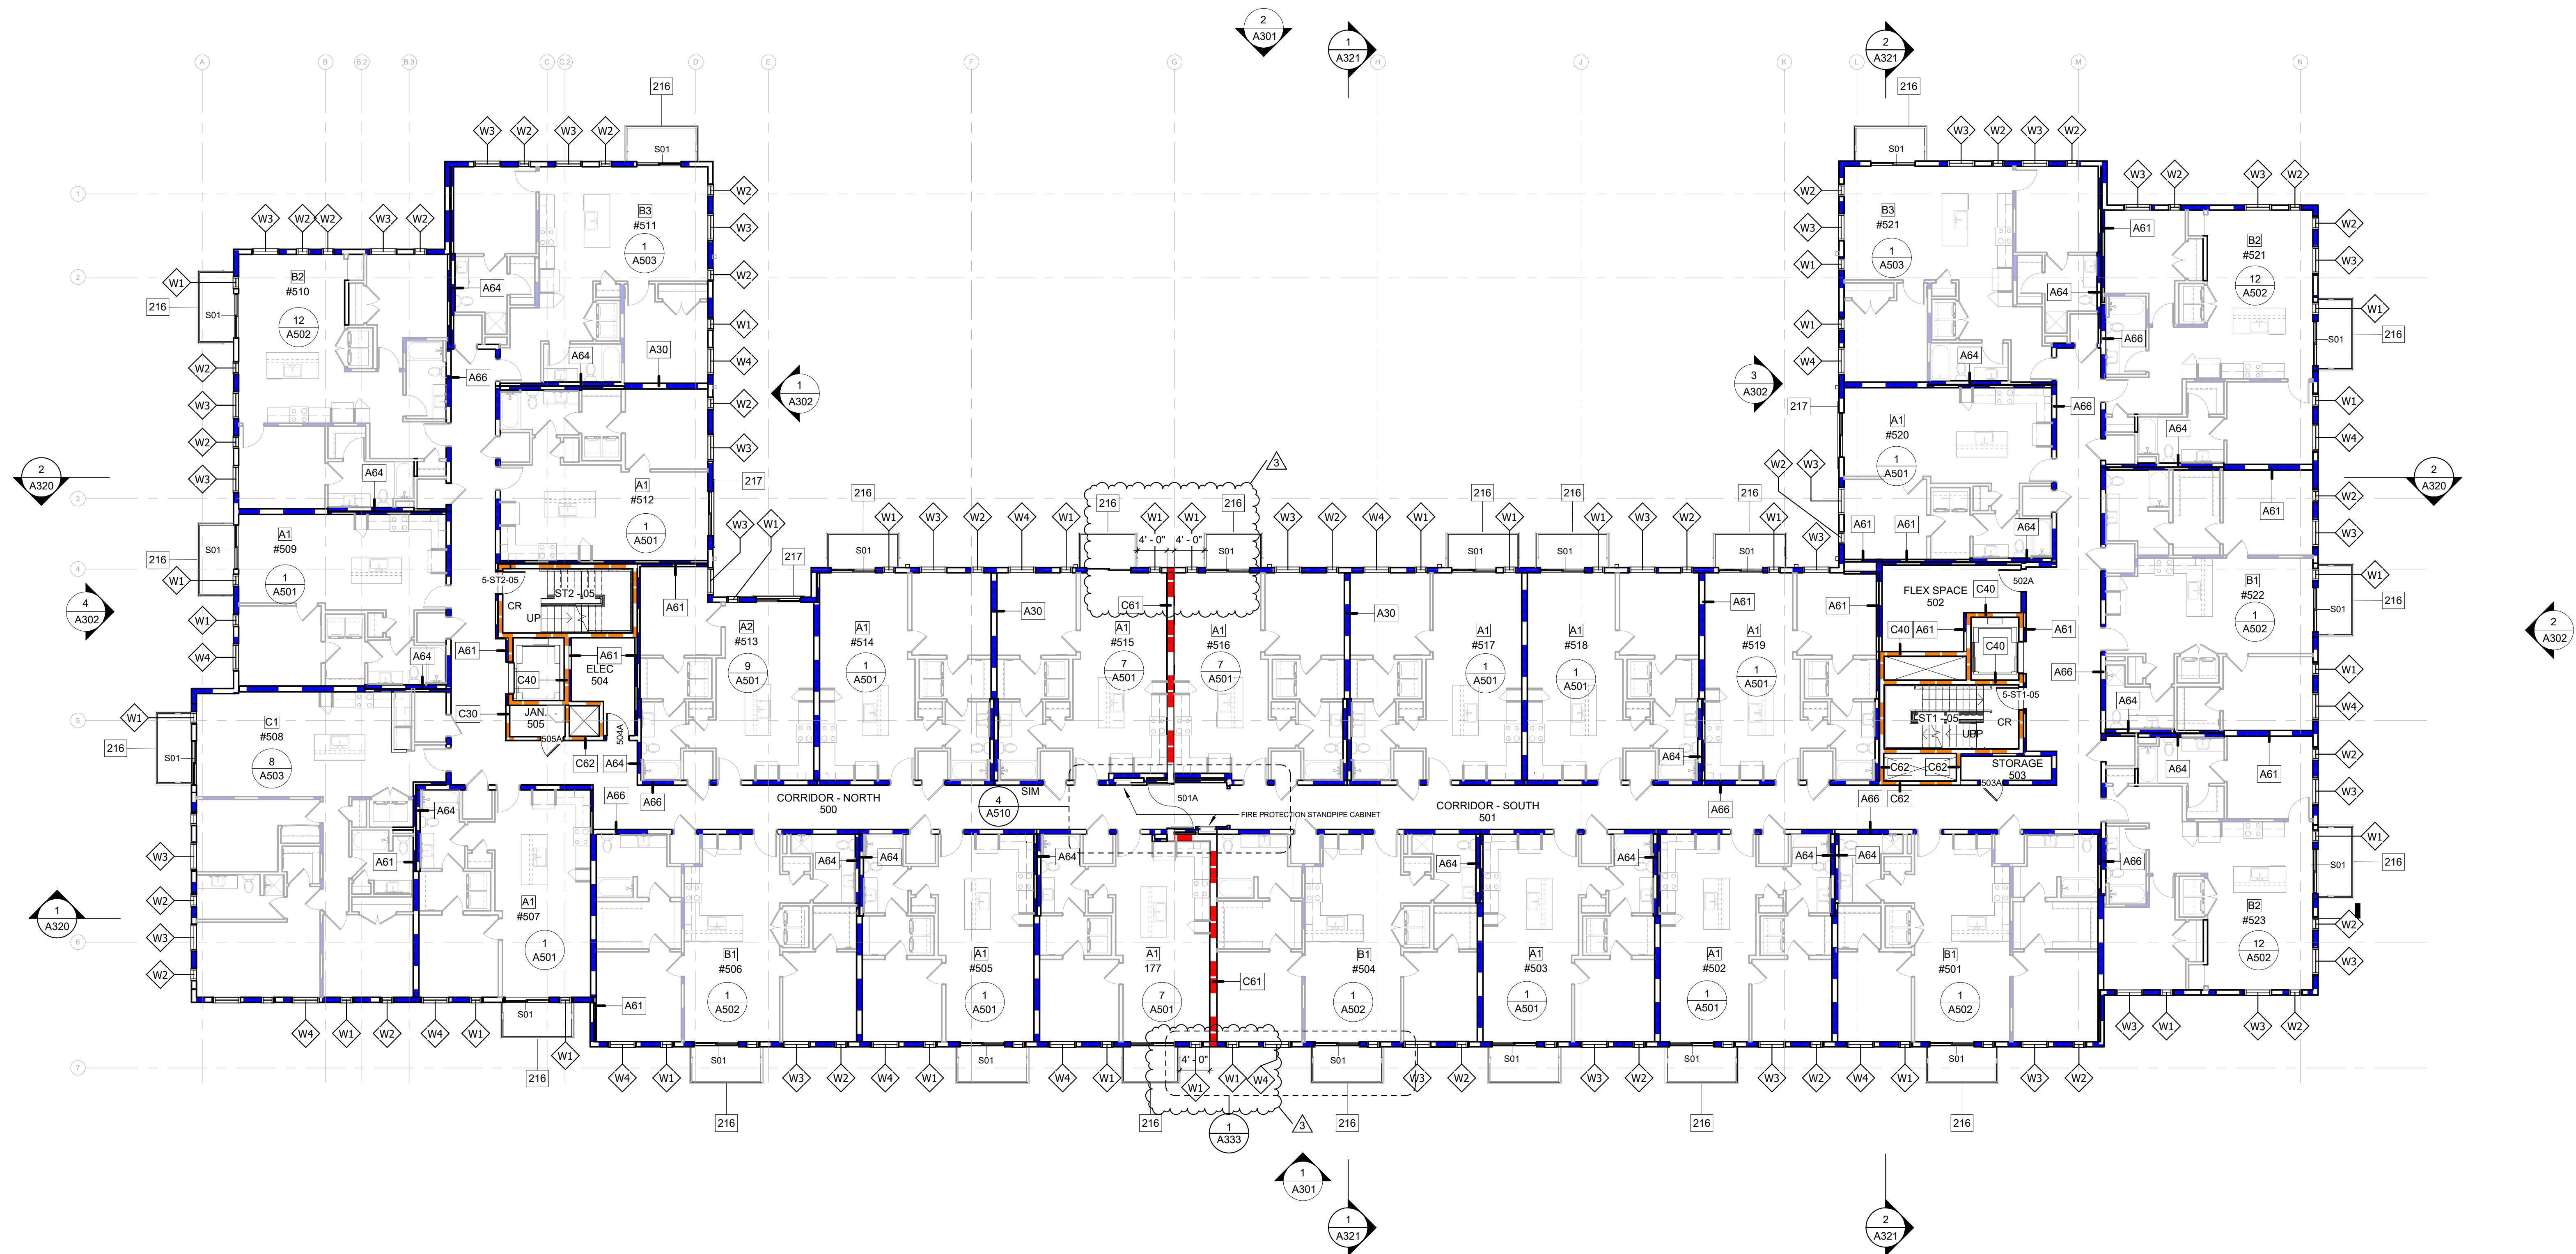


1/13/2023 12:07:56 PM BIM 360://44287\_01 5th and Summer/MDHA\_Central\_MDHA\_5thandSummer.rvt

**1** NEW CONSTRUCTION KEYNOTE PLAN - LEVEL 5  
 3/32" = 1'-0"




GreshamSmith.com

222 Second Avenue South  
 Suite 1400  
 Nashville, TN 37201  
 615.770.8100

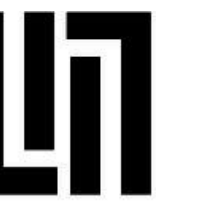

LYNE

MDHA

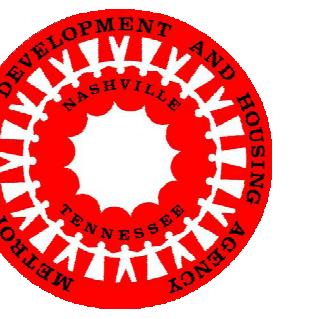

**5TH AND SUMMER PLACE**  
 725 S. 5th Street  
 Nashville, TN 37206

CONSTRUCTION DOCUMENTS



Revision		
No.	Date	Description
1	10/13/22	ADDENDUM 01
2	10/21/22	ADDENDUM 02
3	01/13/22	Addendum No. 2

NEW CONSTRUCTION  
 KEYNOTE PLAN -  
 LEVEL 5

**A205**

44287.01  
 09.21.2022

This Line is 3 Inches When Printed Full Size