



















Drawn By: Author
 Checked By: Checker
 Approved By: Approver

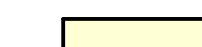NEW CONSTRUCTION LEGEND

-  TYPE A - 1 HOUR FIRE BARRIERS
-  TYPE C - 2 HOUR FIRE BARRIERS
-  TYPE C - 2 HOUR RATED WOOD STUD FIRE WALL
-  TYPE G - 4 HOUR FIRE BARRIERS
-  TYPE N - NON-RATED PARTITION
-  CIP STRUCTURAL WALL - INHERENT 2 HOUR FIRE BARRIER
-  SEE SHEET G030 - WALLS/ PARTITIONS/ BARRIERS LEGEND FOR COMPONENTS OF WALLS/ PARTITIONS/ BARRIERS
-  REFER TO S-SERIES FOR STRUCTURAL WALLS/ PARTITIONS / BARRIERS
-  TRAFFIC COATING
-  COLD APPLIED PUMA WATERPROOFING TRAFFIC DECK COATING
-  ACC ACCESSIBLE
-  CR CARD READER
-  DS DOWNSPOUT
-  EP ELECTRICAL PANEL
-  EMHO ELECTROMAGNETIC HOLD OPEN
-  FD FLOOR DRAIN
-  KP KEY PAD

COMPLY WITH ALL REQUIREMENTS INCLUDED IN THE "GENERAL NOTES FOR NEW CONSTRUCTION FLOOR PLANS" ON "GENERAL NOTES" SHEET

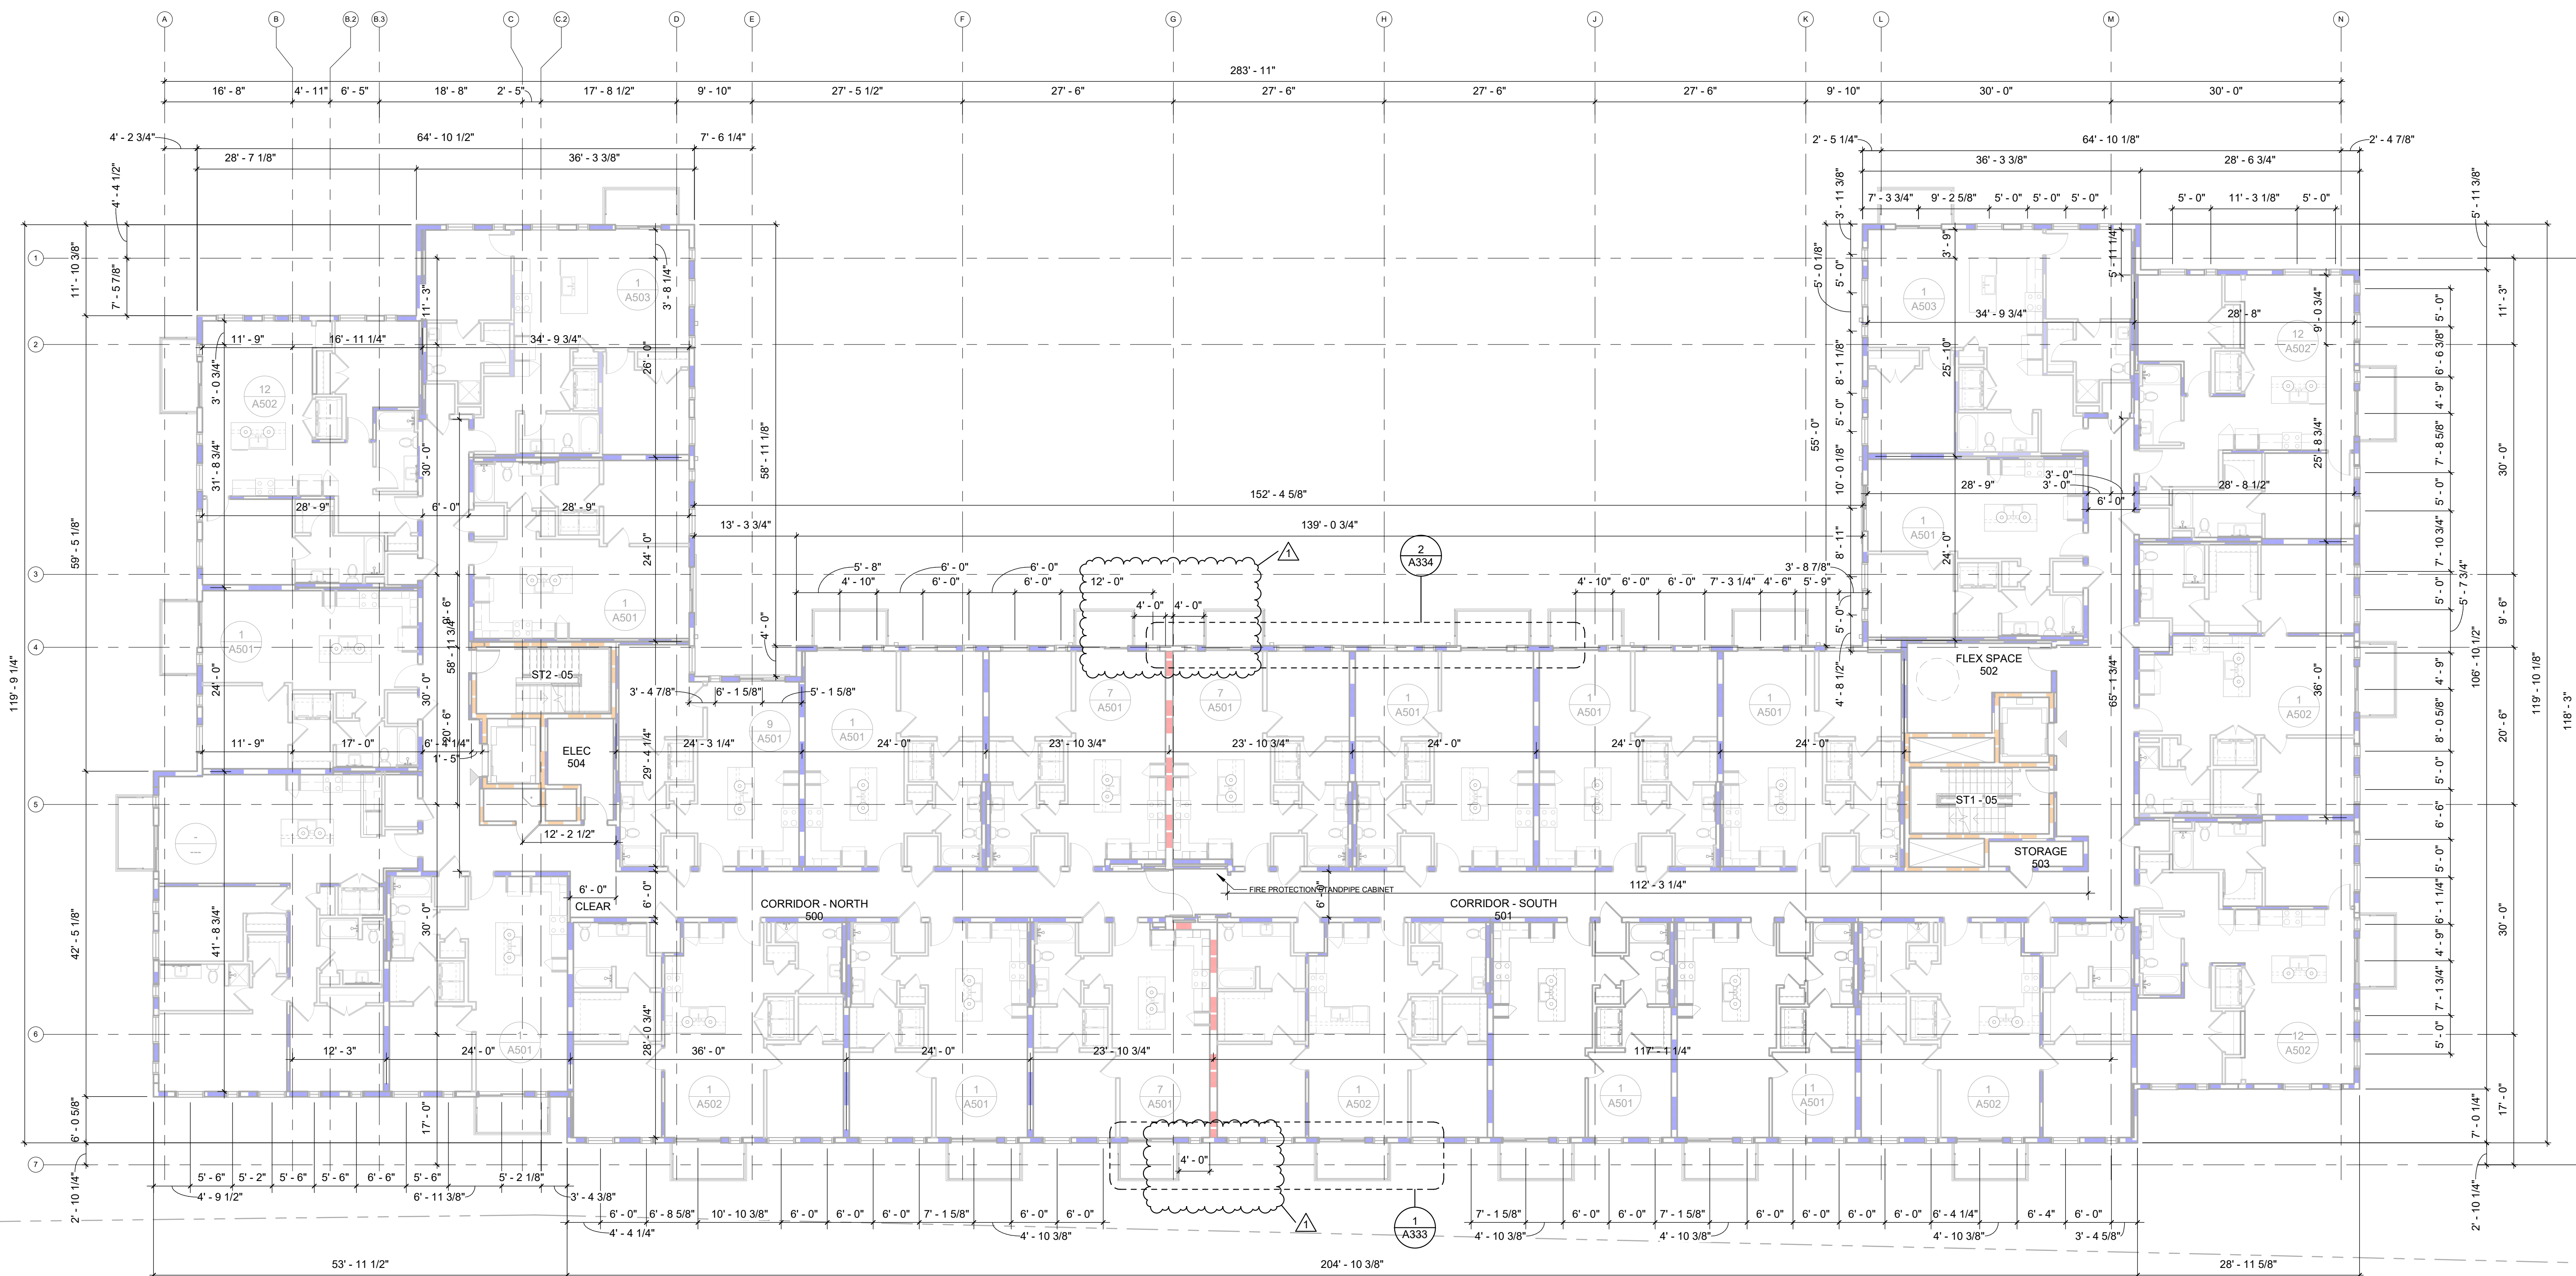

BIM 360/14287 01 5th and Summer/44287_Central_MDHA_StandSummer.rvt

1/13/2023 12:08:24 PM

1 NEW CONSTRUCTION PLAN - LEVEL 5
 3/32" = 1'-0"




GreshamSmith.com


222 Second Avenue South
 Suite 1400
 Nashville, TN 37201
 615.770.8100



MDHA

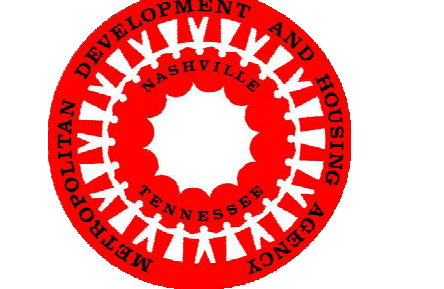

5TH AND SUMMER PLACE
 725 S. 5th Street
 Nashville, TN 37206

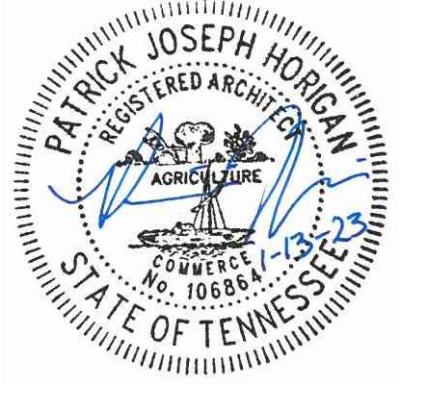

Revision

No.	Date	Description
1	01/13/22	Addendum No. 2

NEW CONSTRUCTION
 DIMENSION PLAN -
 LEVEL 5

A215

44287.01
 09.21.2022

This Line is 3 Inches When Printed Full Size