

Drawn By: Author
 Checked By: Checker
 Approved By: Approver




GreshamSmith.com

222 Second Avenue South
 Suite 1400
 Nashville, TN 37201
 615.770.8100




LYNE

MDHA

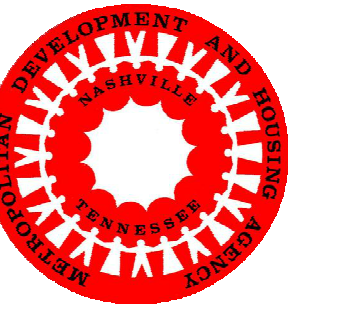

5TH AND SUMMER
 PLACE
 725 S. 5th Street
 Nashville, TN 37206

CONSTRUCTION DOCUMENTS

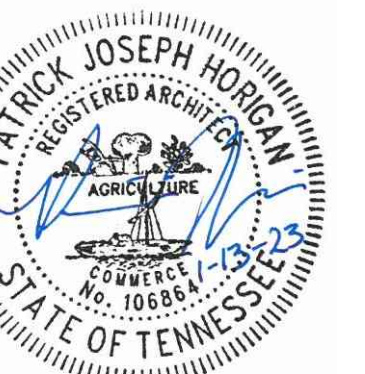

Revision

No.	Date	Description
1	01/13/22	Addendum No. 2

NEW CONSTRUCTION
 DIMENSION PLAN -
 LEVEL 6

A216


44287.01
 09.21.2022

This Line is 3 Inches When Printed Full Size

NEW CONSTRUCTION LEGEND

- TYPE A - 1 HOUR FIRE BARRIERS
 - TYPE C - 2 HOUR FIRE BARRIERS
 - TYPE C - 2 HOUR RATED WOOD STUD FIRE WALL
 - TYPE G - 4 HOUR FIRE BARRIERS
 - TYPE N - NON-RATED PARTITION
 - CIP STRUCTURAL WALL - INHERENT 2 HOUR FIRE BARRIER
- SEE SHEET G030 - WALLS/ PARTITIONS/ BARRIERS LEGEND FOR COMPONENTS OF WALLS/ PARTITIONS/ BARRIERS
- REFER TO S-SERIES FOR STRUCTURAL WALLS/ PARTITIONS / BARRIERS
- TRAFFIC COATING
 - COLD APPLIED PUMA WATERPROOFING TRAFFIC DECK COATING
- ACC ACCESSIBLE
 - CR CARD READER
 - DS DOWNSPOUT
 - EP ELECTRICAL PANEL
 - EMHO ELECTROMAGNETIC HOLD OPEN
 - FD FLOOR DRAIN
 - KP KEY PAD

COMPLY WITH ALL REQUIREMENTS INCLUDED IN THE "GENERAL NOTES FOR NEW CONSTRUCTION FLOOR PLANS" ON "GENERAL NOTES" SHEET

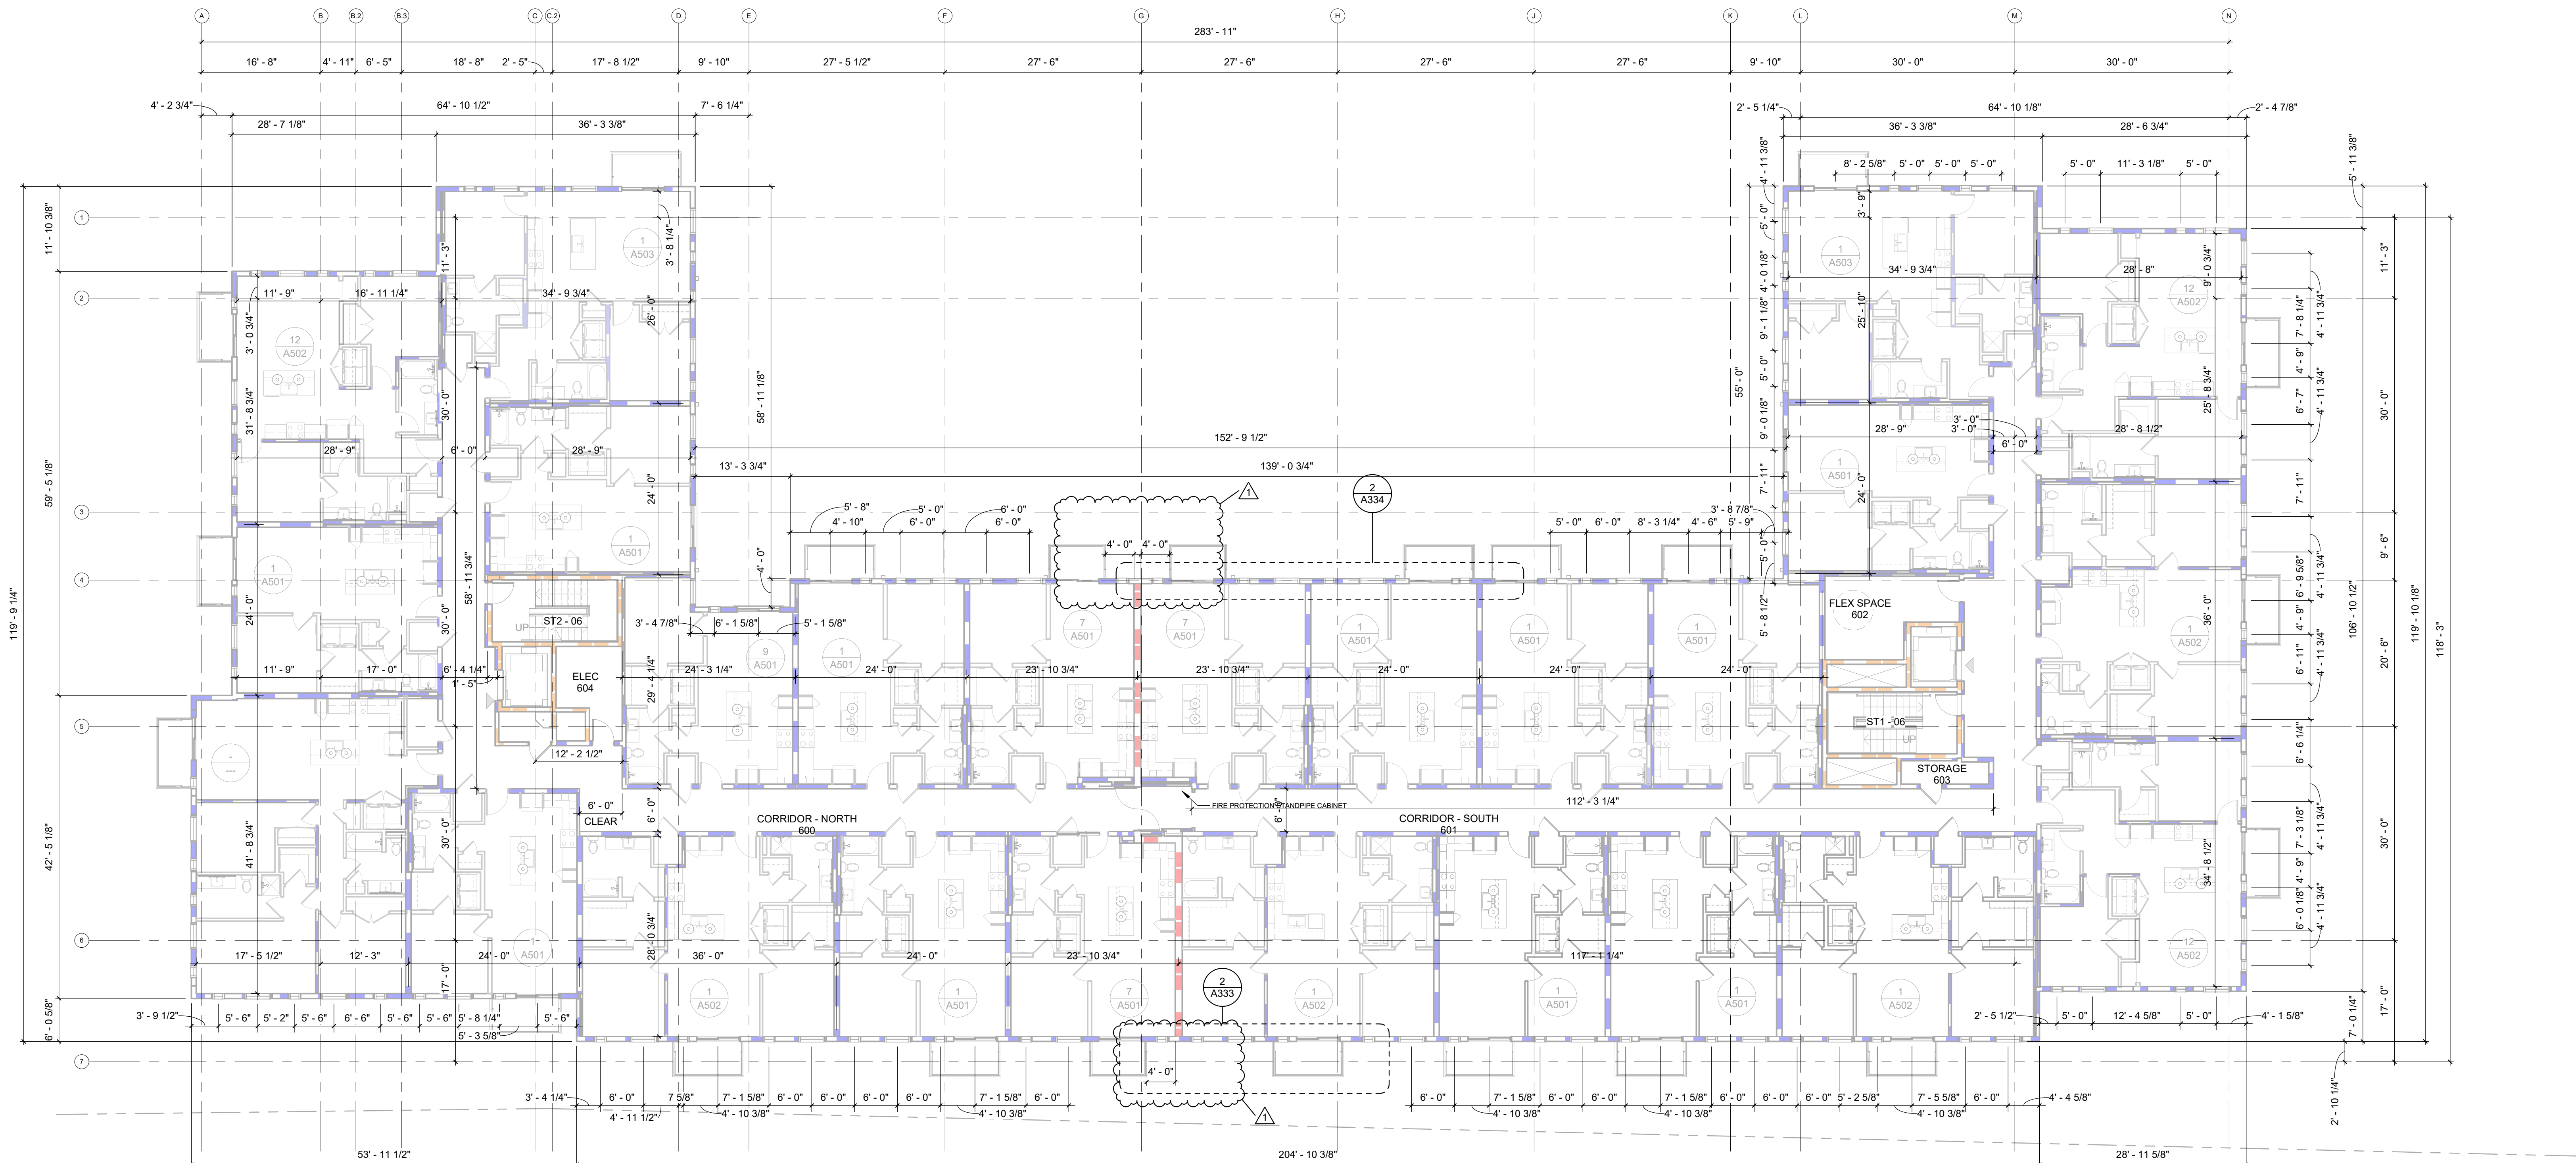

1 NEW CONSTRUCTION PLAN - LEVEL 6
 3/32" = 1'-0"

BIM 360/144287_01 5th and Summer/44287_Central_MDHA_StandSummer.rvt

1/13/2023 12:08:33 PM