




Drawn By: Author  
 Checked By: Checker  
 Approved By: Approver

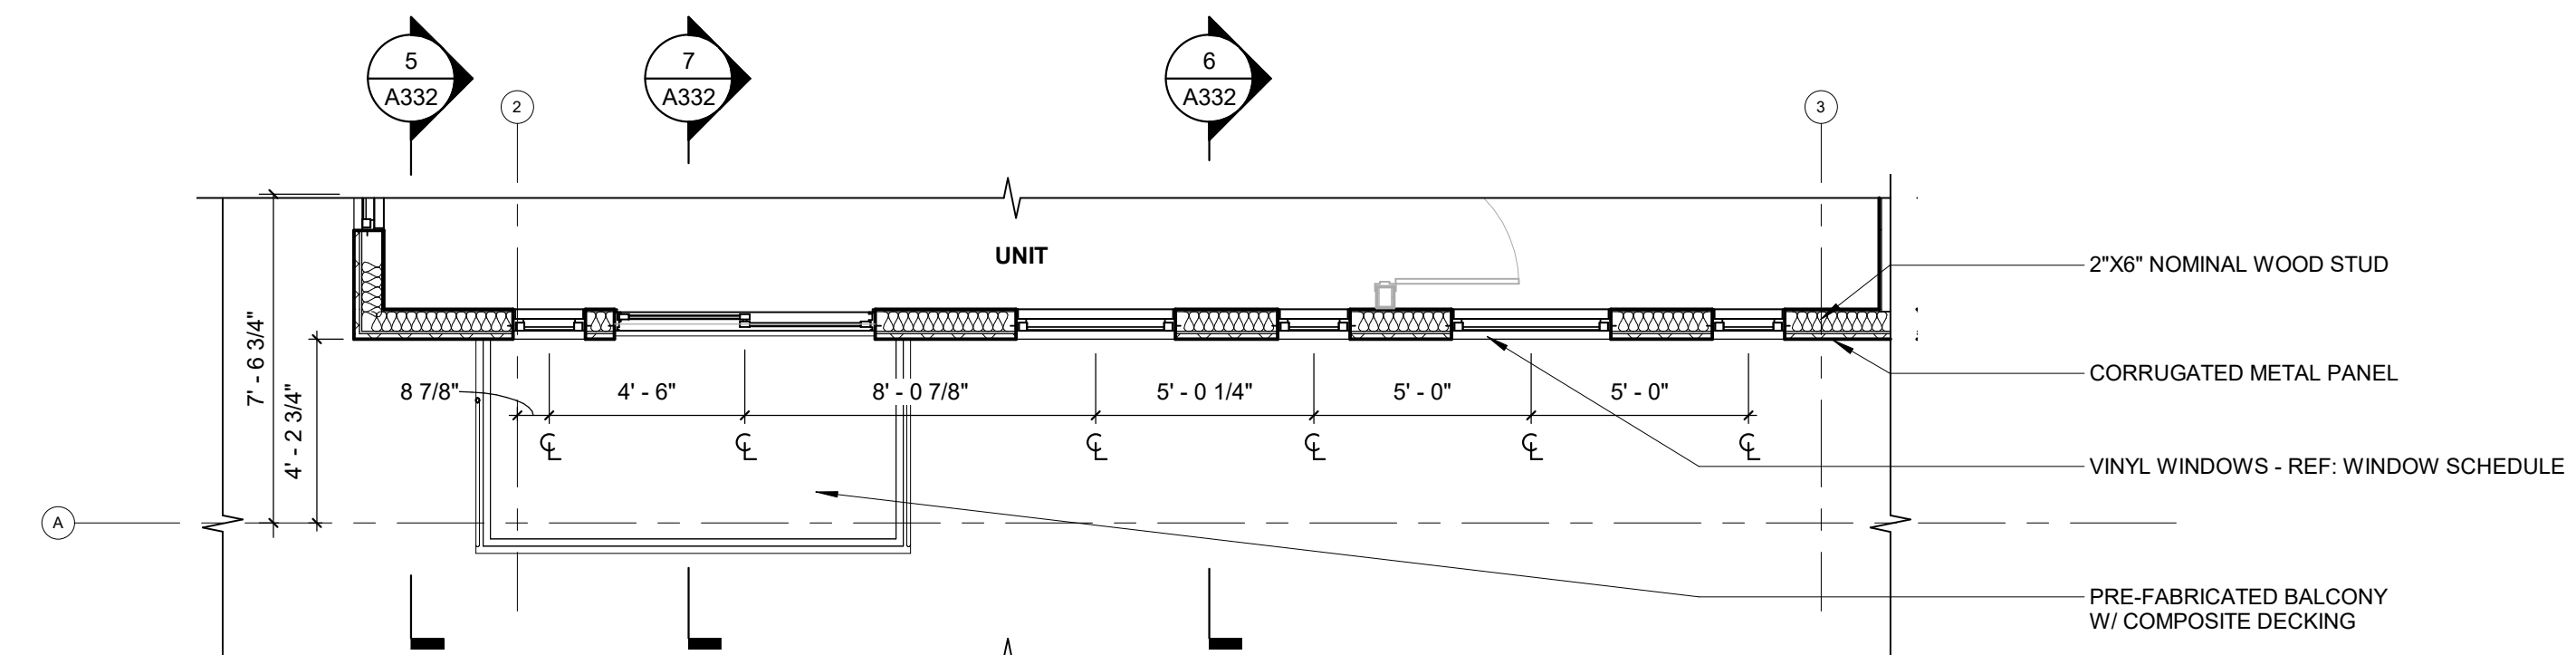


1 ENLARGED PLAN - LEVEL 4  
 1/4" = 1'-0"

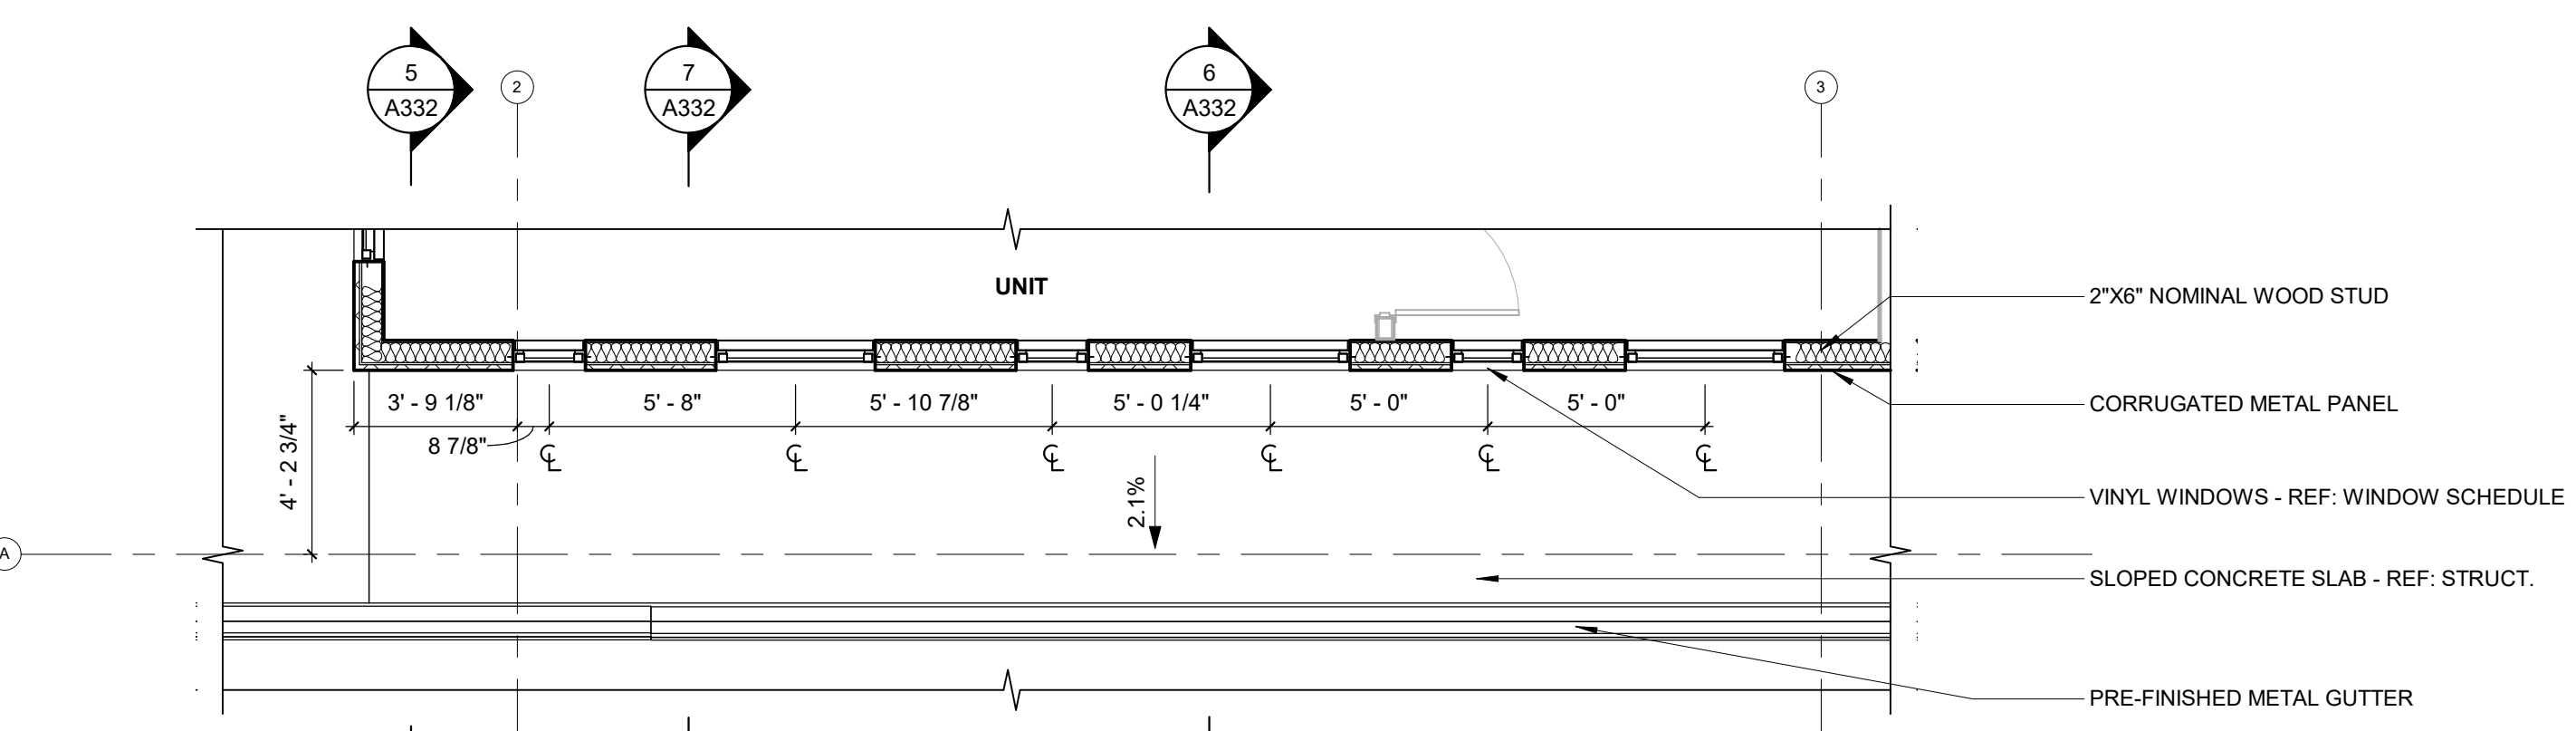

2 ENLARGED PLAN - LEVEL 3  
 1/4" = 1'-0"

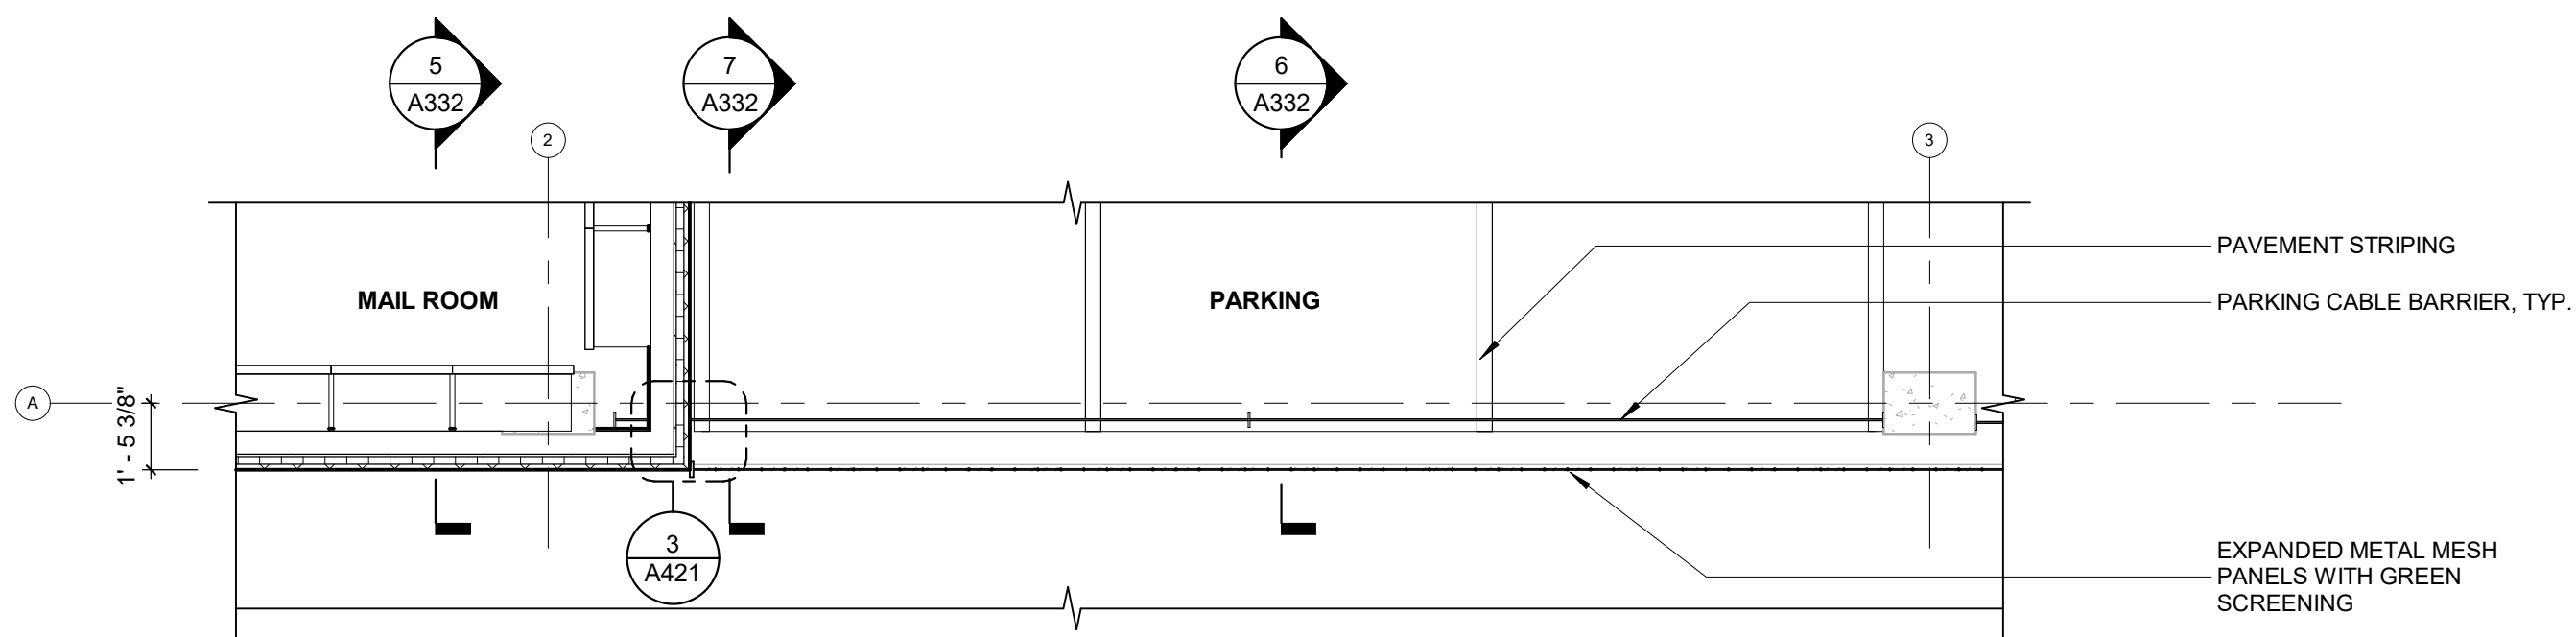

3 ENLARGED PLAN - LEVEL 2  
 1/4" = 1'-0"

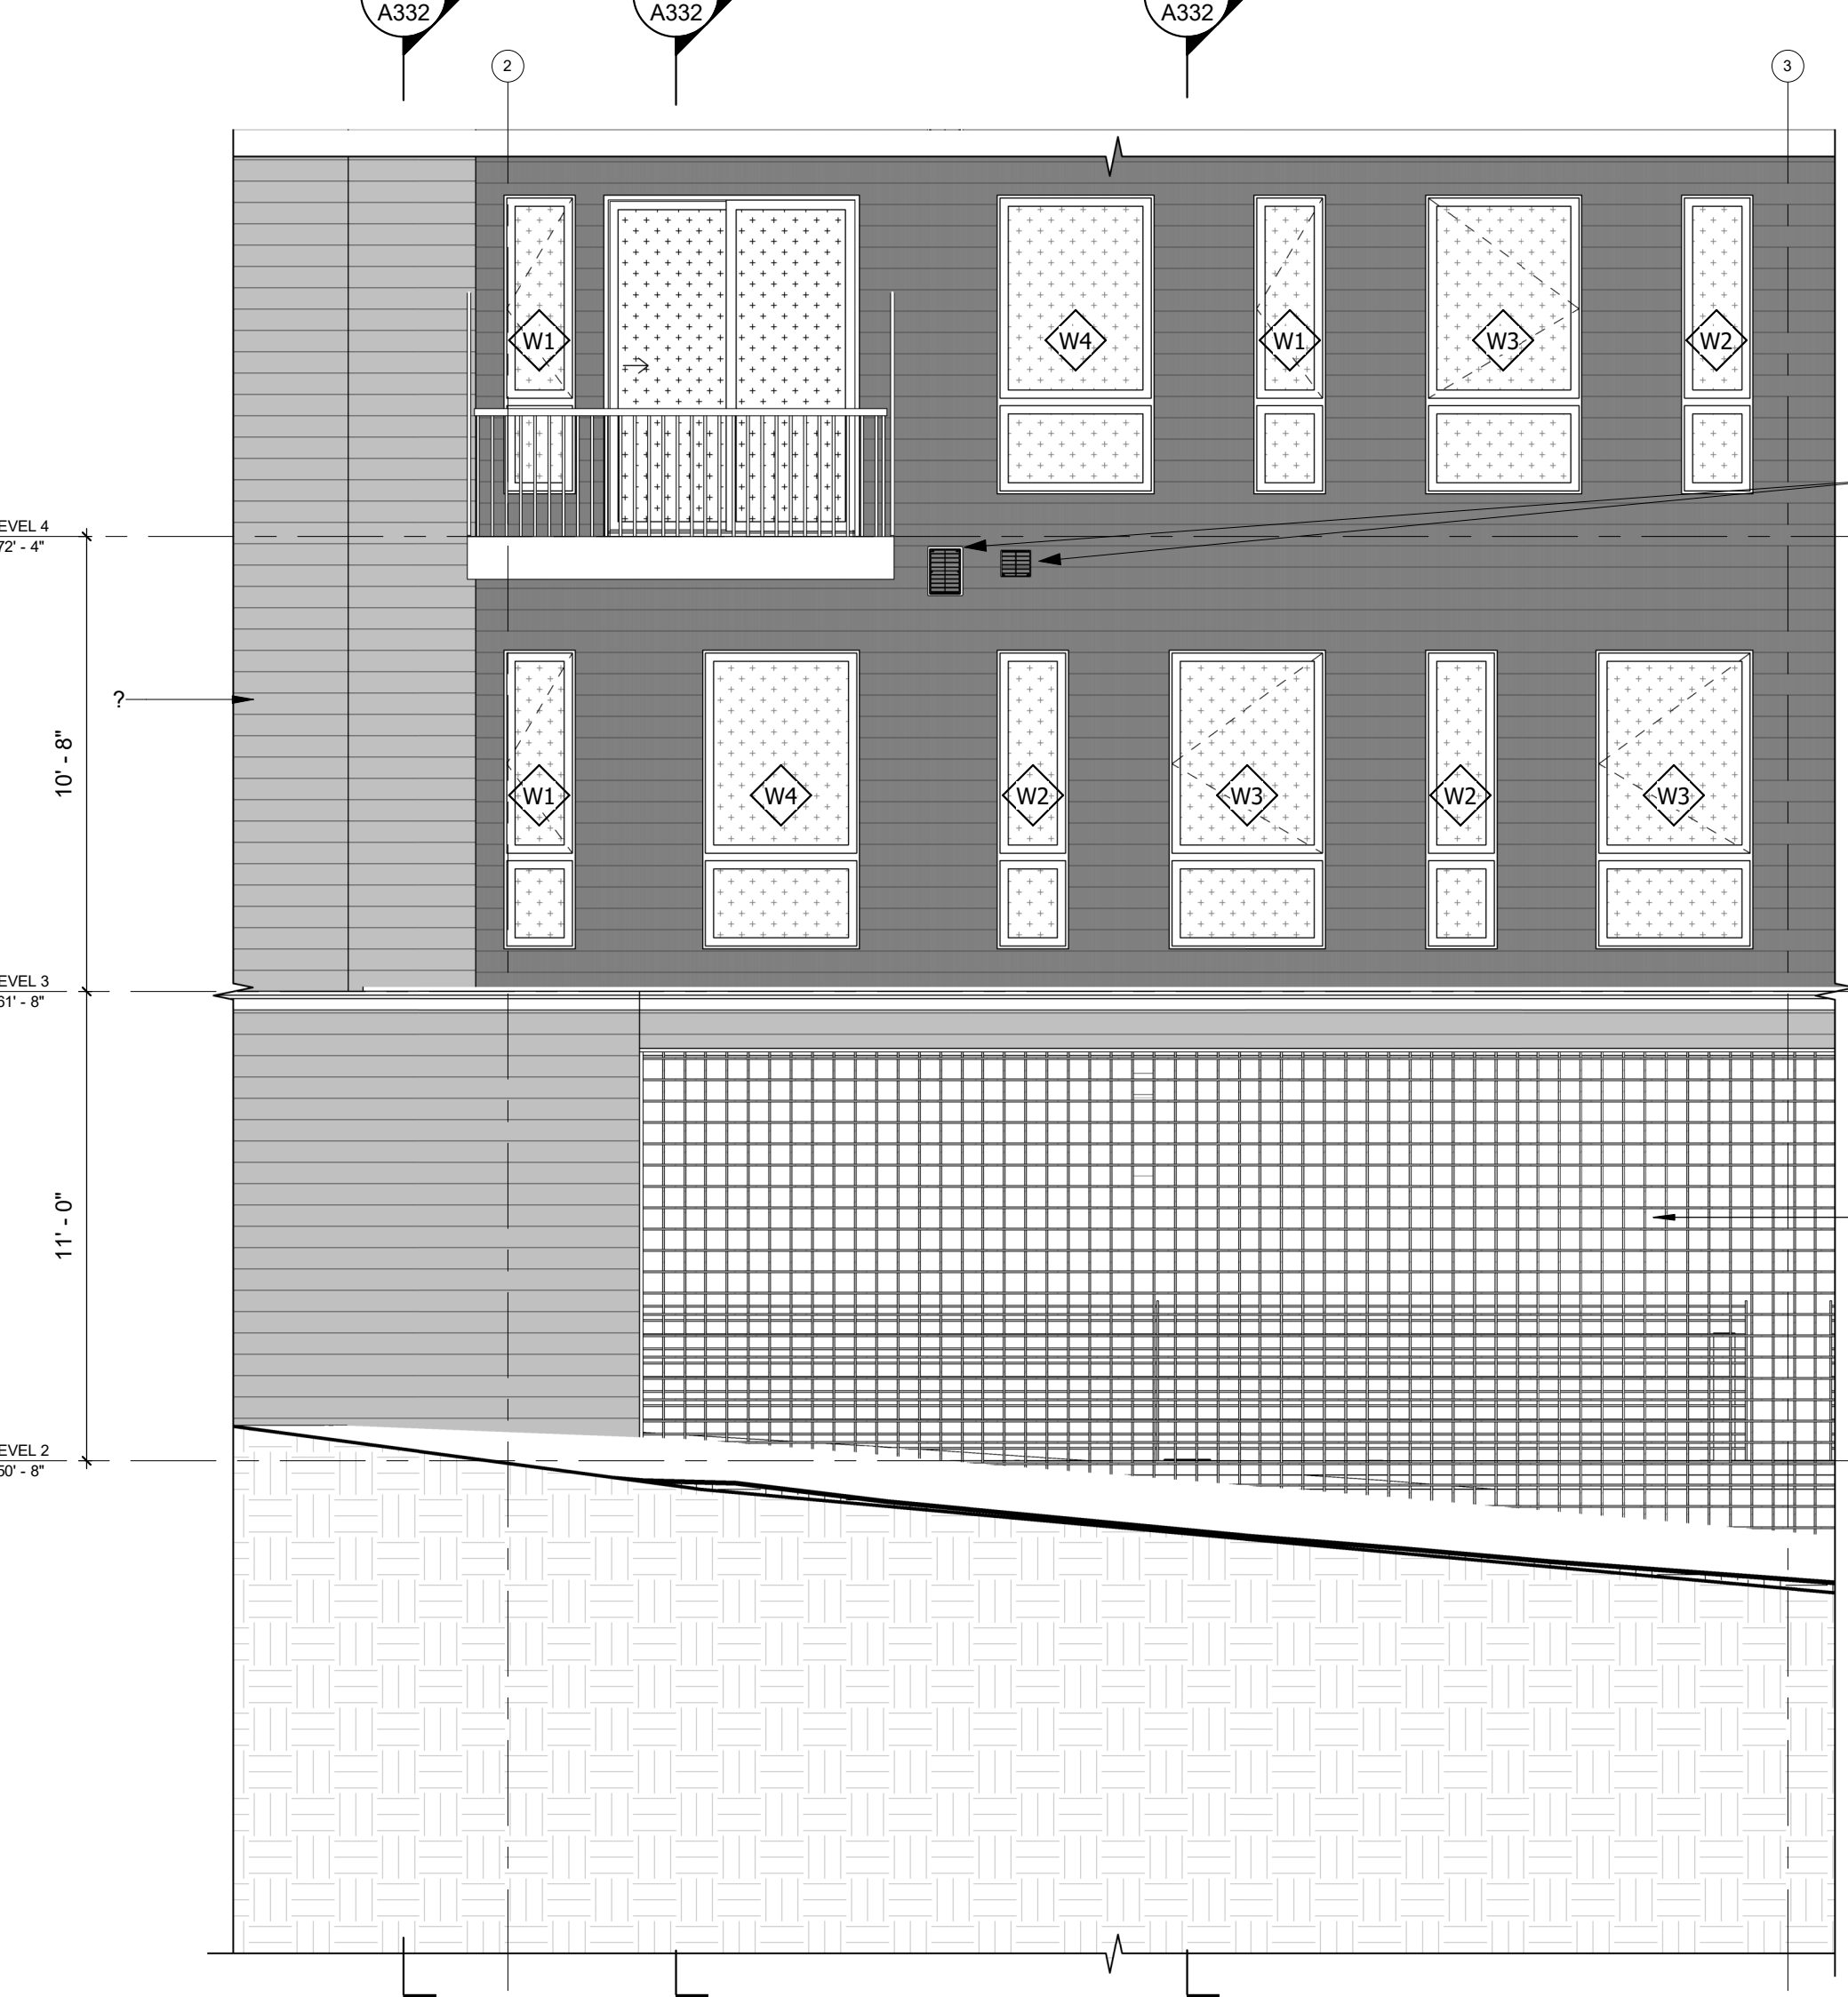

4 ENLARGED ELEVATION - NORTH  
 1/4" = 1'-0"


### MATERIAL LEGEND

M-1 - WHITE CORRUGATED METAL (PAC-CLAD, COLOR: BONE WHITE)	ACM - ALUMINUM COMPOSITE METAL PANEL (B.O.D.: ALUCOBOND, COLOR: ANTRAZIT GREY)
M-2 - GRAY CORRUGATED METAL (PAC-CLAD, COLOR: SLATE GRAY)	BR-01 - BRICK (B.O.D.: WATSONTOWN BRICK, COLOR: NIGHT SHADOW MATT CLEAR)
M-3 - CHARCOAL CORRUGATED METAL (PAC-CLAD, COLOR: MUSKET GRAY)	BR-02 - THIN SET BRICK (B.O.D.: METROBRICK, COLOR: 705 GRAPHITE)
GL-1 - INSULATED GLAZING	CMU
GL-2 - NON-INSULATED SINGLE PANE TRANSLUCENT GLAZING	EIFS
GL-3 - INSULATED GLAZED SPANDREL PANEL	METAL GREEN SCREEN


NOTE: ALL UNITS TO HAVE A MINIMUM OF 1 OPERABLE WINDOW IN LIVING SPACE AND EACH BEDROOM SPACE




NORTH PARKING AND RESIDENTIAL

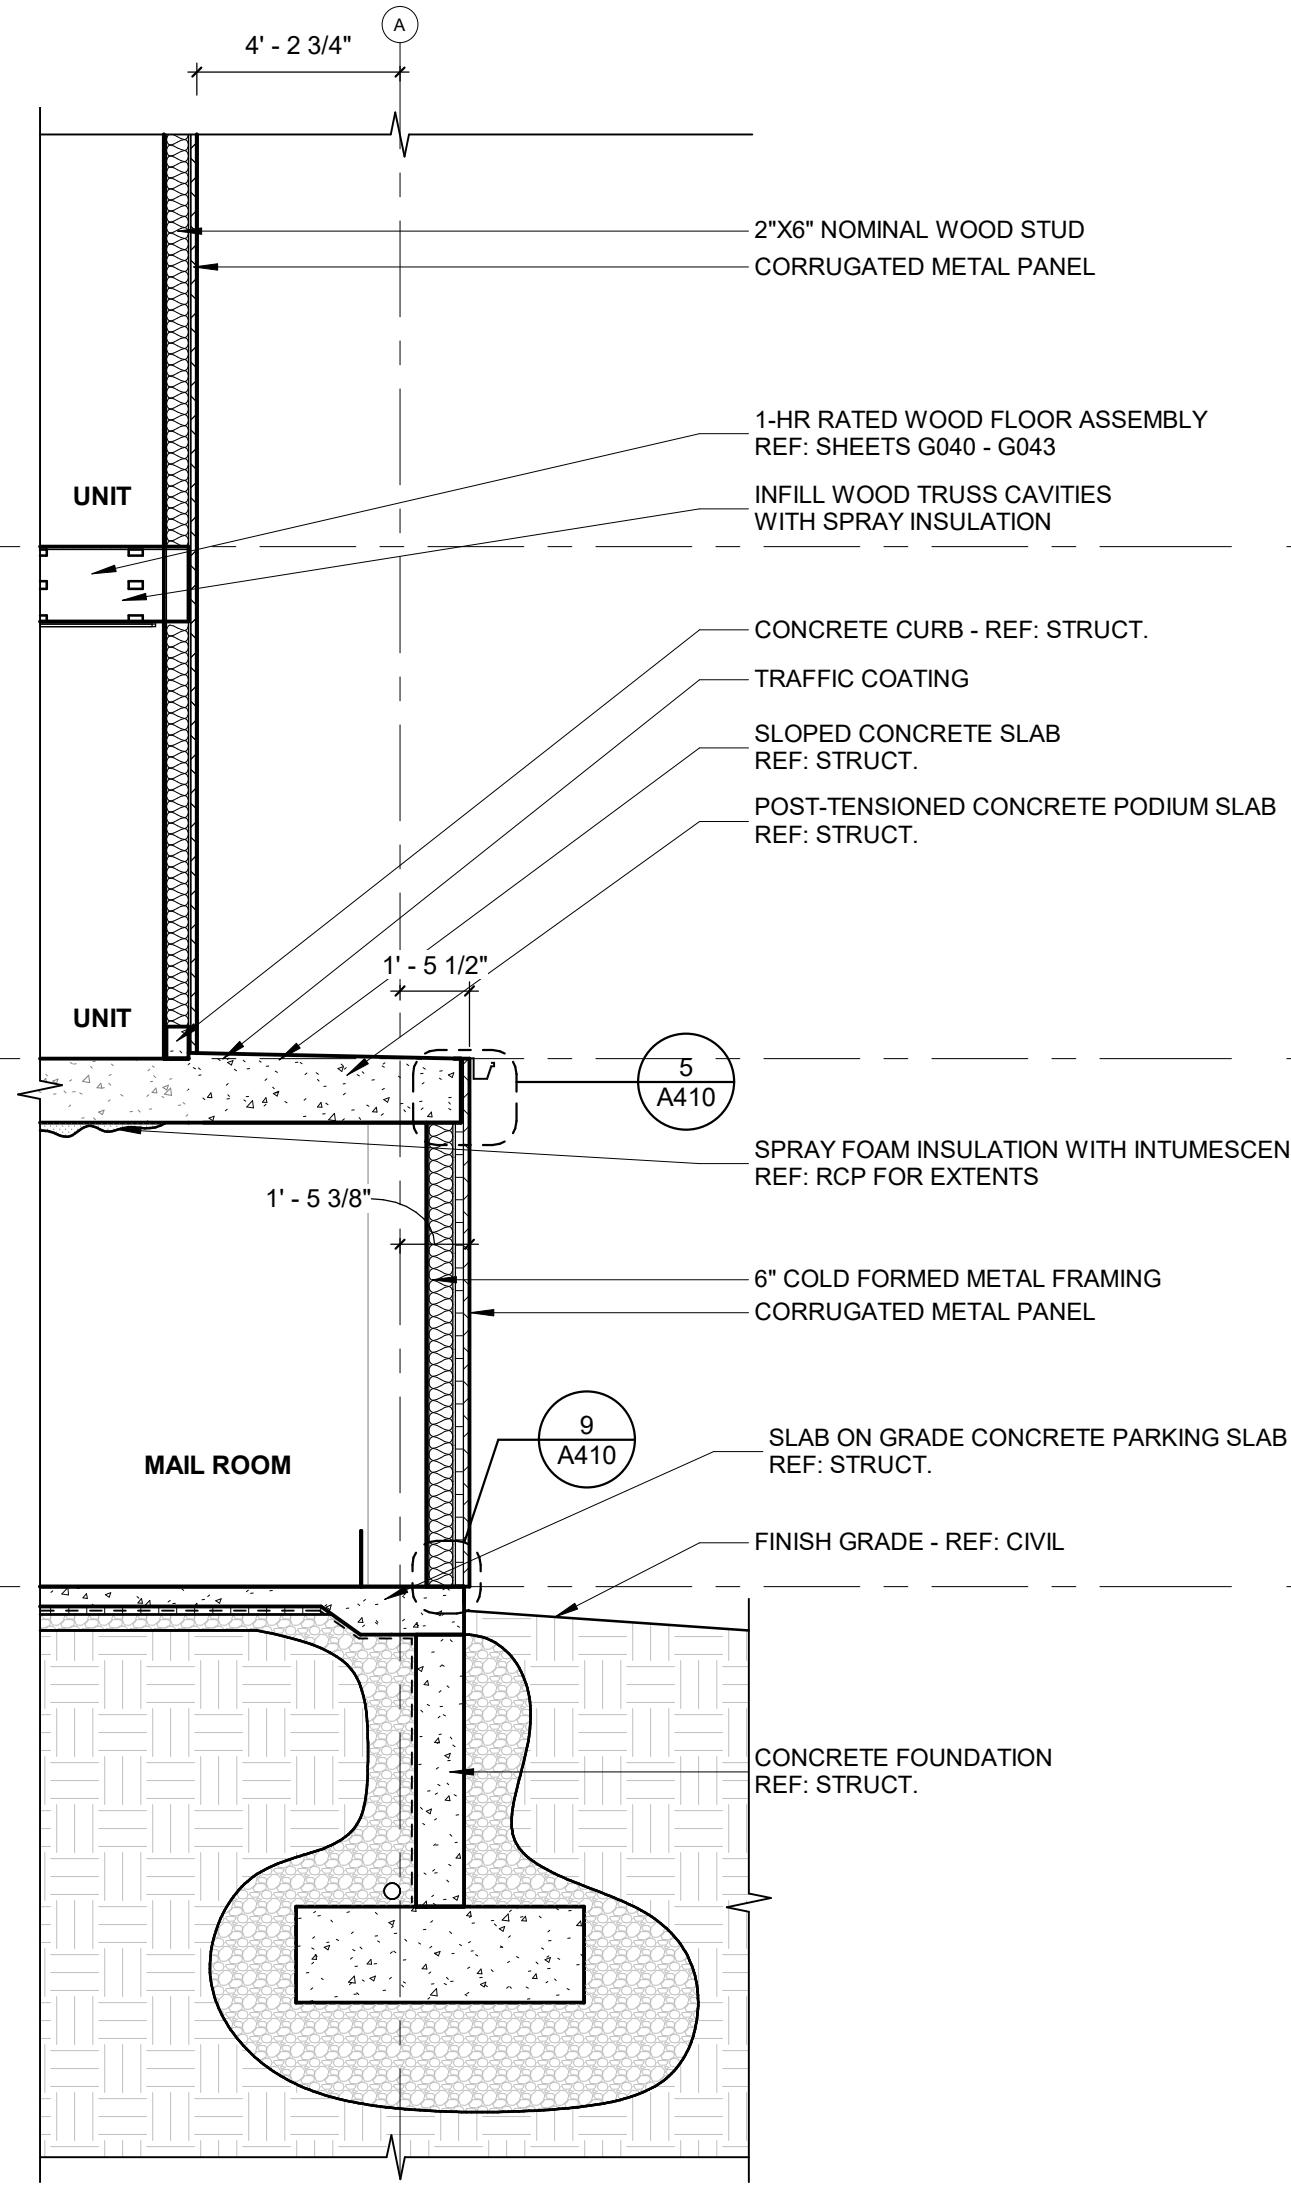



5 WALL SECTION  
 1/4" = 1'-0"

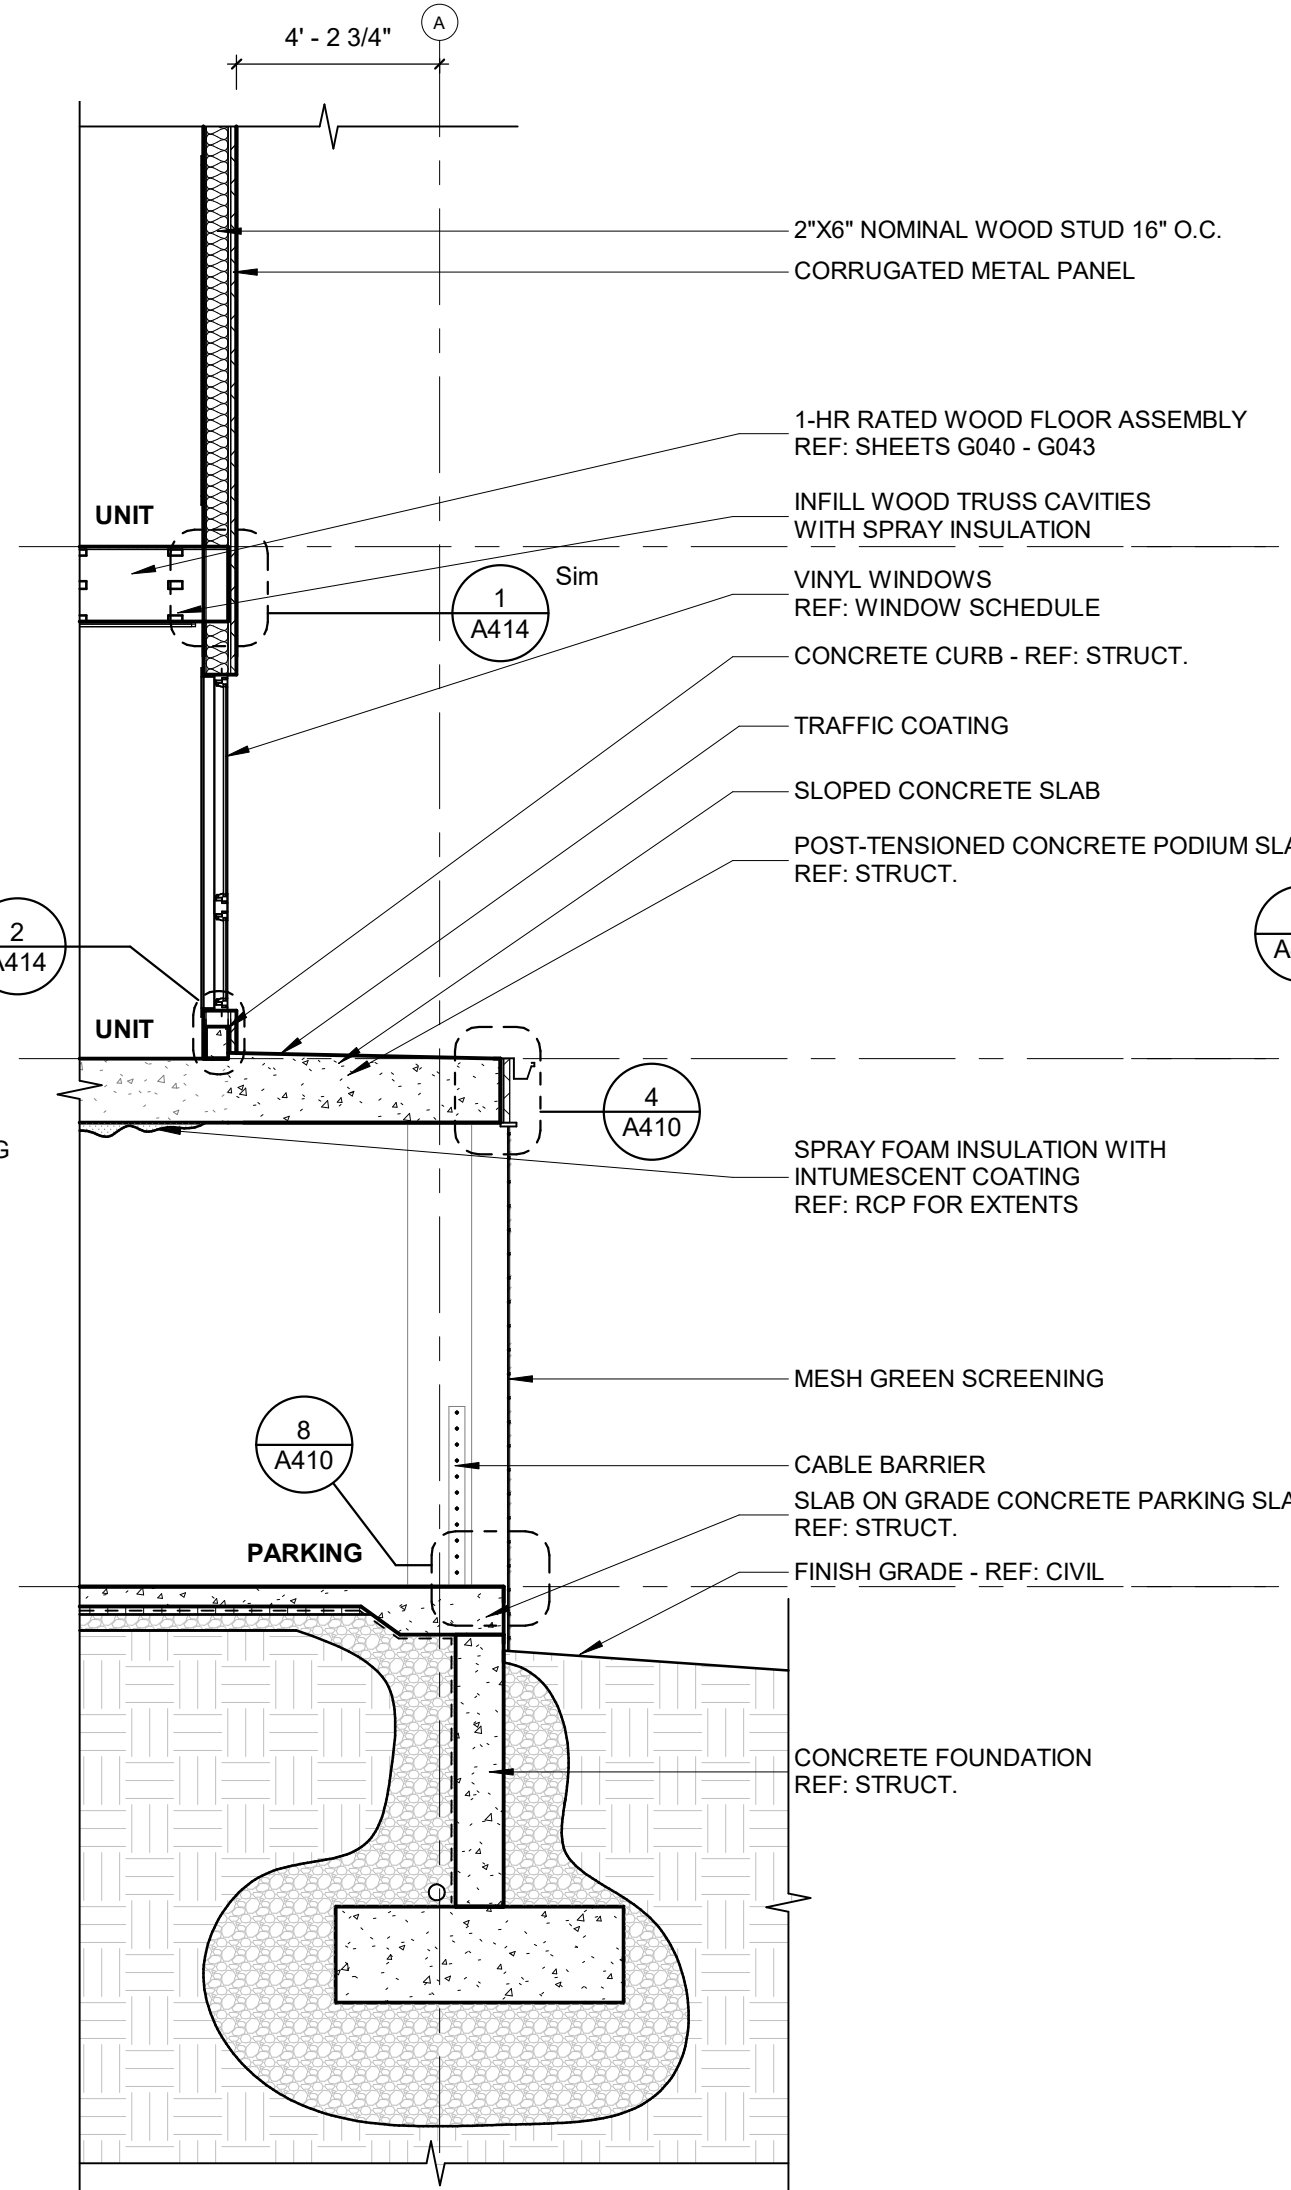

6 WALL SECTION  
 1/4" = 1'-0"

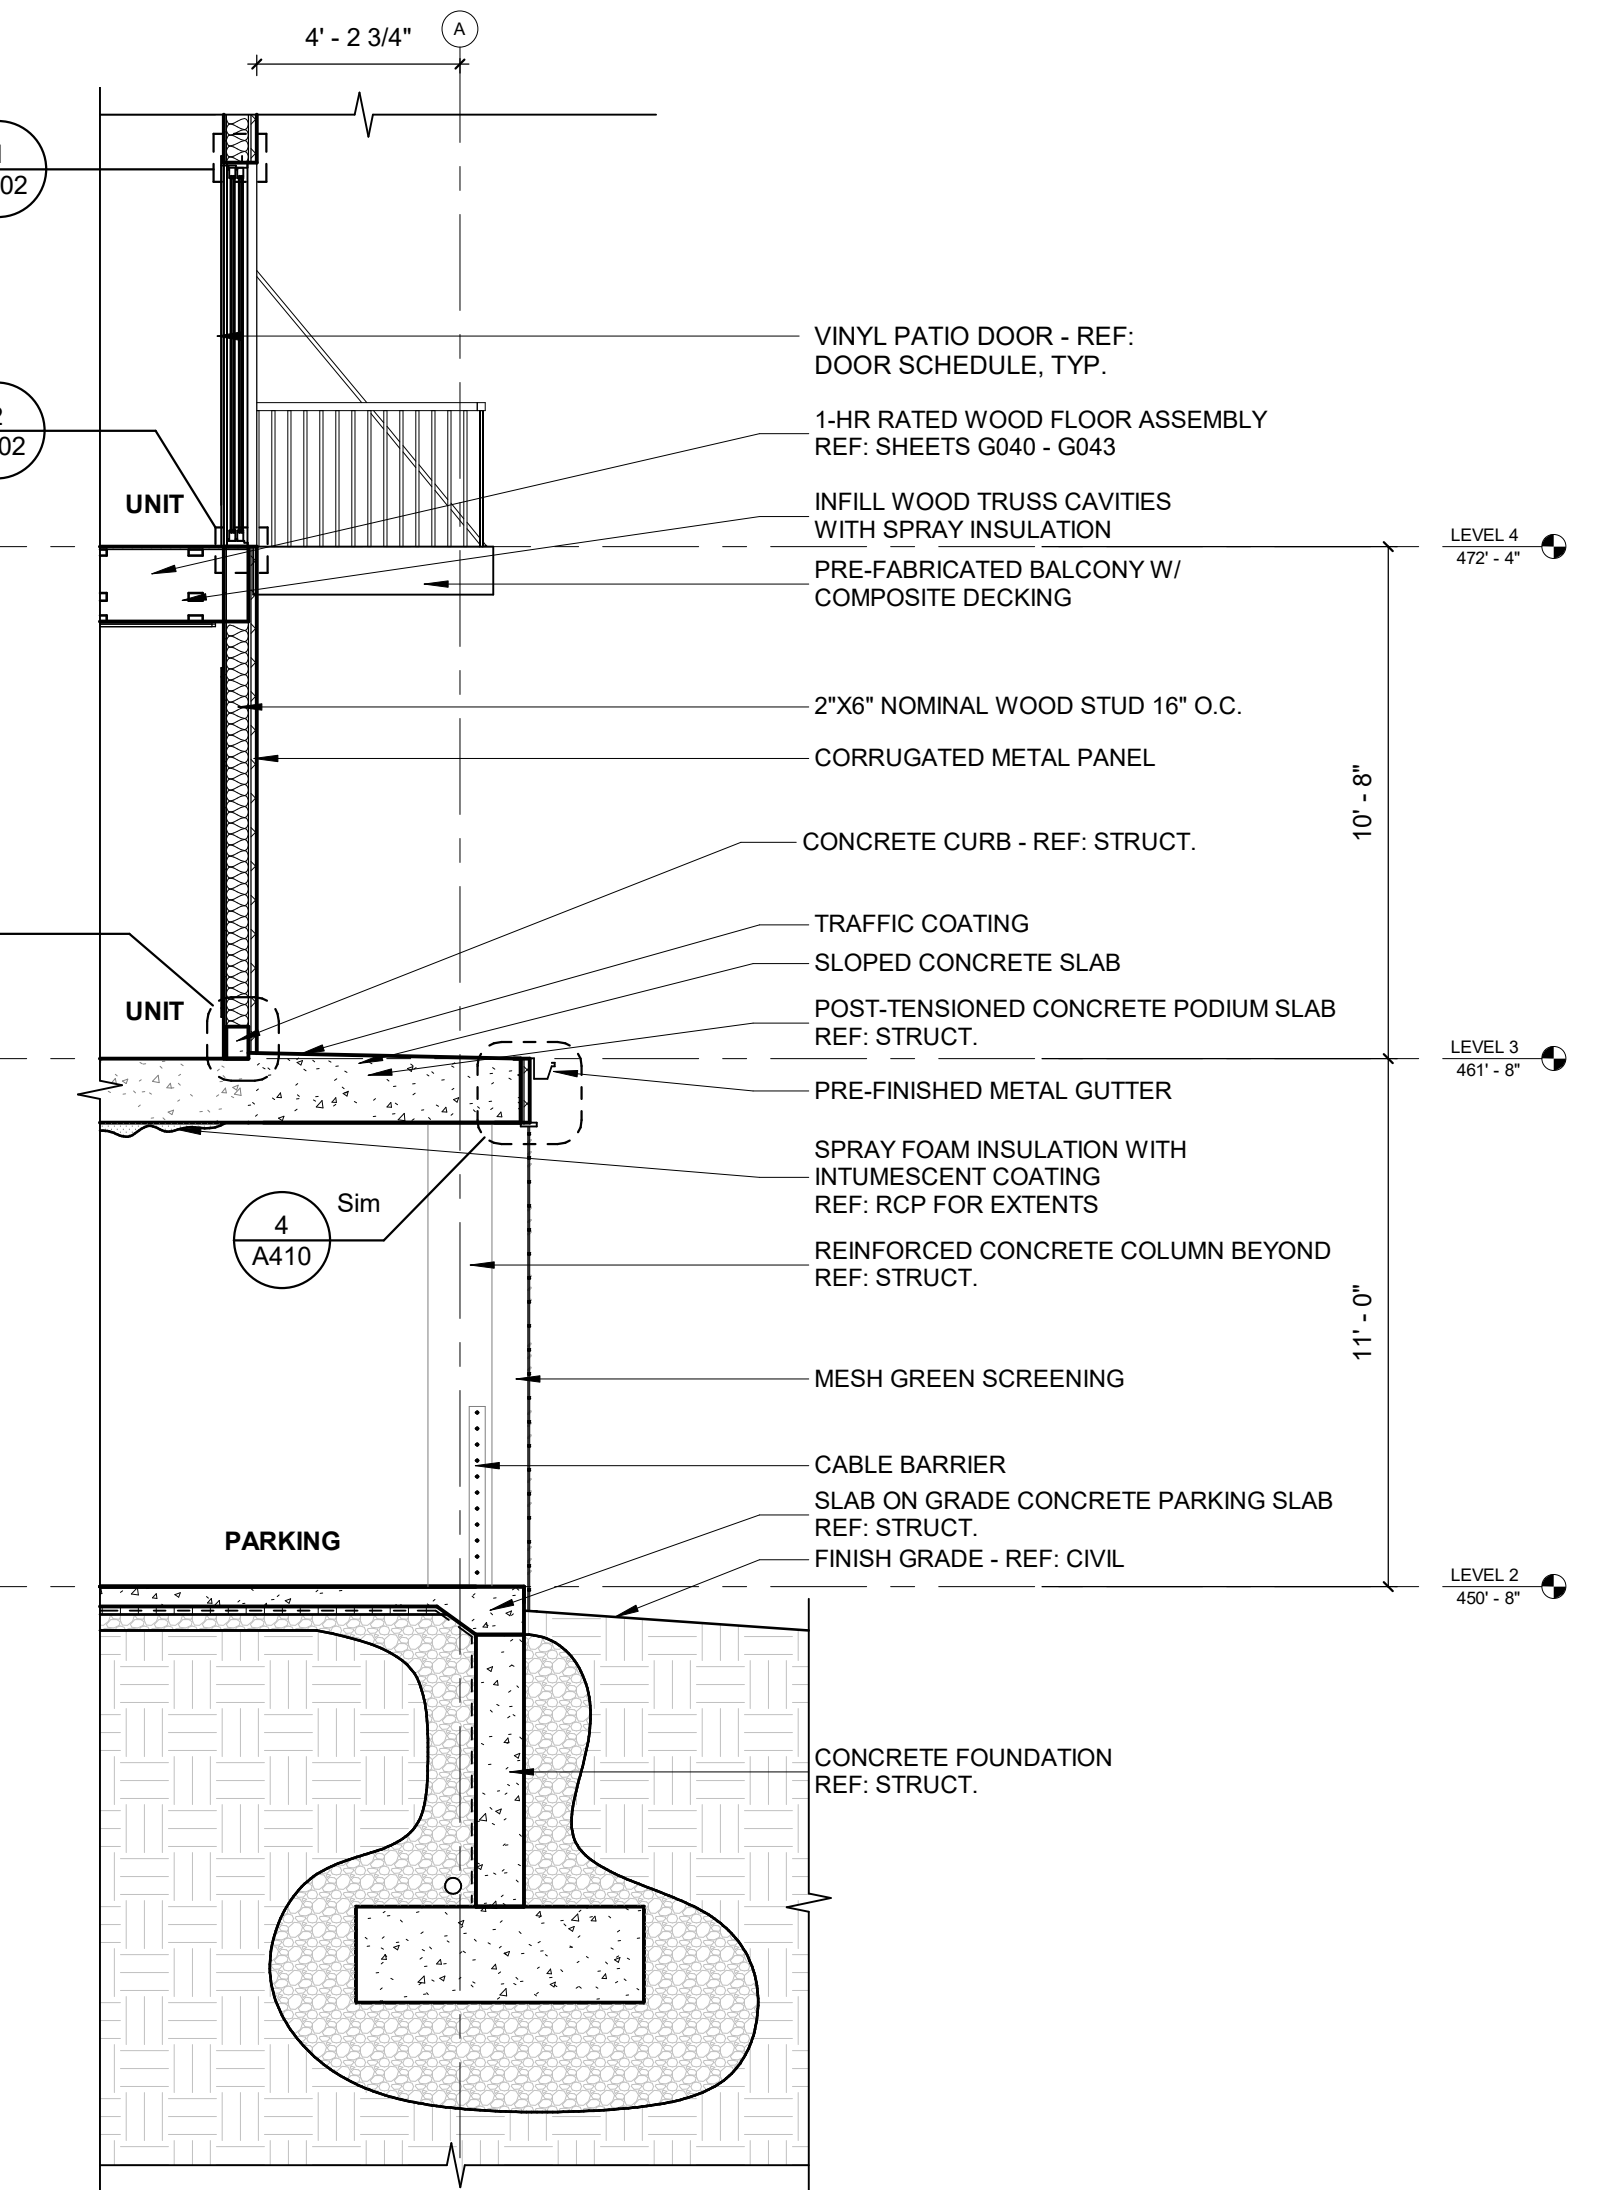

7 WALL SECTION  
 1/4" = 1'-0"

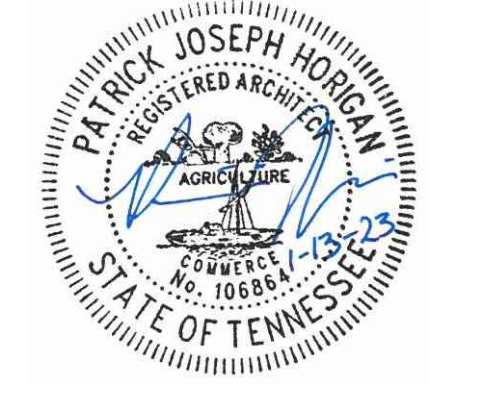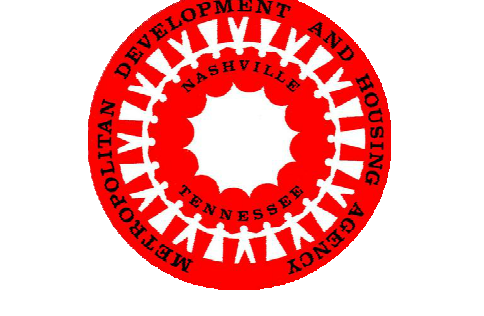

Revision		
No.	Date	Description
1	01/13/22	Addendum No. 2

BIM 380/44287.01 5th and Summer/44287\_Central\_MDHA\_StandSummer.rvt  
 1/13/2023 12:13:00 PM

This Line is 3 Inches When Printed Full Size