

Drawn By: Author
 Checked By: Checker
 Approved By: Approver

Keynote Legend	
Key Value	Keynote Text
305	SECURITY FENCE
308	4 1/2"W x 3 1/2"D PREFINISHED GUTTER

MATERIAL LEGEND

M-1 - WHITE CORRUGATED METAL (PAC-CLAD, COLOR: BONE WHITE)	ACM - ALUMINUM COMPOSITE METAL PANEL (B.O.D.: ALUCOBOND, COLOR: ANTRAZIT GREY)
M-2 - GRAY CORRUGATED METAL (PAC-CLAD, COLOR: SLATE GRAY)	BR-01 - BRICK (B.O.D.: WATSONTOWN BRICK, COLOR: NIGHT SHADOW MATT CLEAR)
M-3 - CHARCOAL CORRUGATED METAL (PAC-CLAD, COLOR: MUSKET GRAY)	BR-02 - THIN SET BRICK (B.O.D.: METROBRICK, COLOR: 705 GRAPHITE)
GL-1 - INSULATED GLAZING	CMU
GL-2 - NON-INSULATED SINGLE PANE TRANSLUCENT GLAZING	EIFS
GL-3 - INSULATED GLAZED SPANDREL PANEL	METAL GREEN SCREEN

NOTE: ALL UNITS TO HAVE A MINIMUM OF 1 OPERABLE WINDOW IN LIVING SPACE AND EACH BEDROOM SPACE



TRASH PICK UP - WEST


Gresham Smith
 GreshamSmith.com

222 Second Avenue South
 Suite 1400
 Nashville, TN 37201
 615.770.8100


W in ENGINEERING
 2 International Plaza Suite 410 Nashville, TN 37217
 Phone: 615-495-1951 www.wengineering.com

LYNE

MDHA

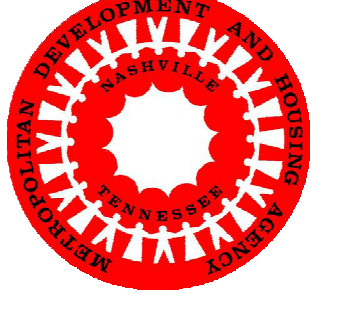

5TH AND SUMMER PLACE
 725 S. 5th Street
 Nashville, TN 37206
CONSTRUCTION DOCUMENTS

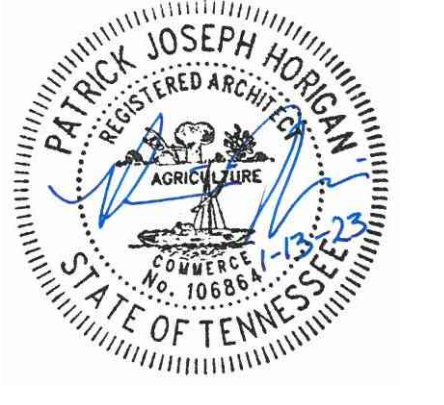


Revision		
No.	Date	Description
1	01/13/22	Addendum No. 2


SYSTEMS SHEET - WEST

A337
 44287.01
 09.21.2022


This Line is 3 Inches When Printed Full Size

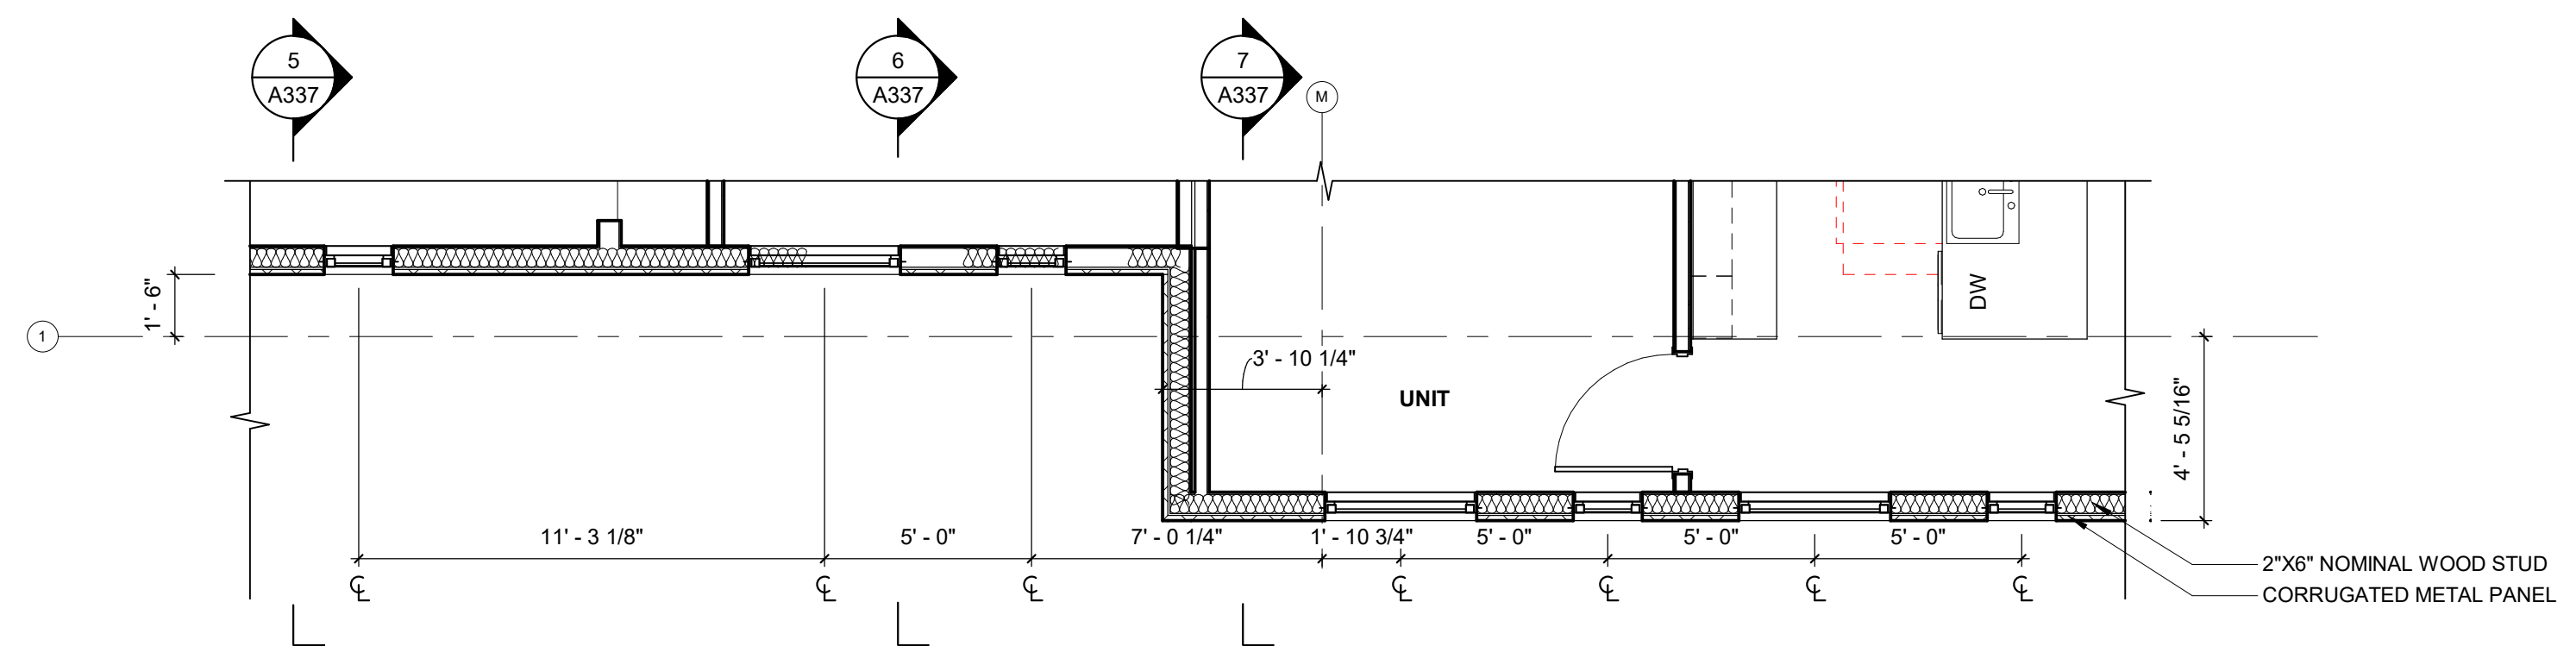

1 ENLARGED PLAN - LEVEL 4
 1/4" = 1'-0"

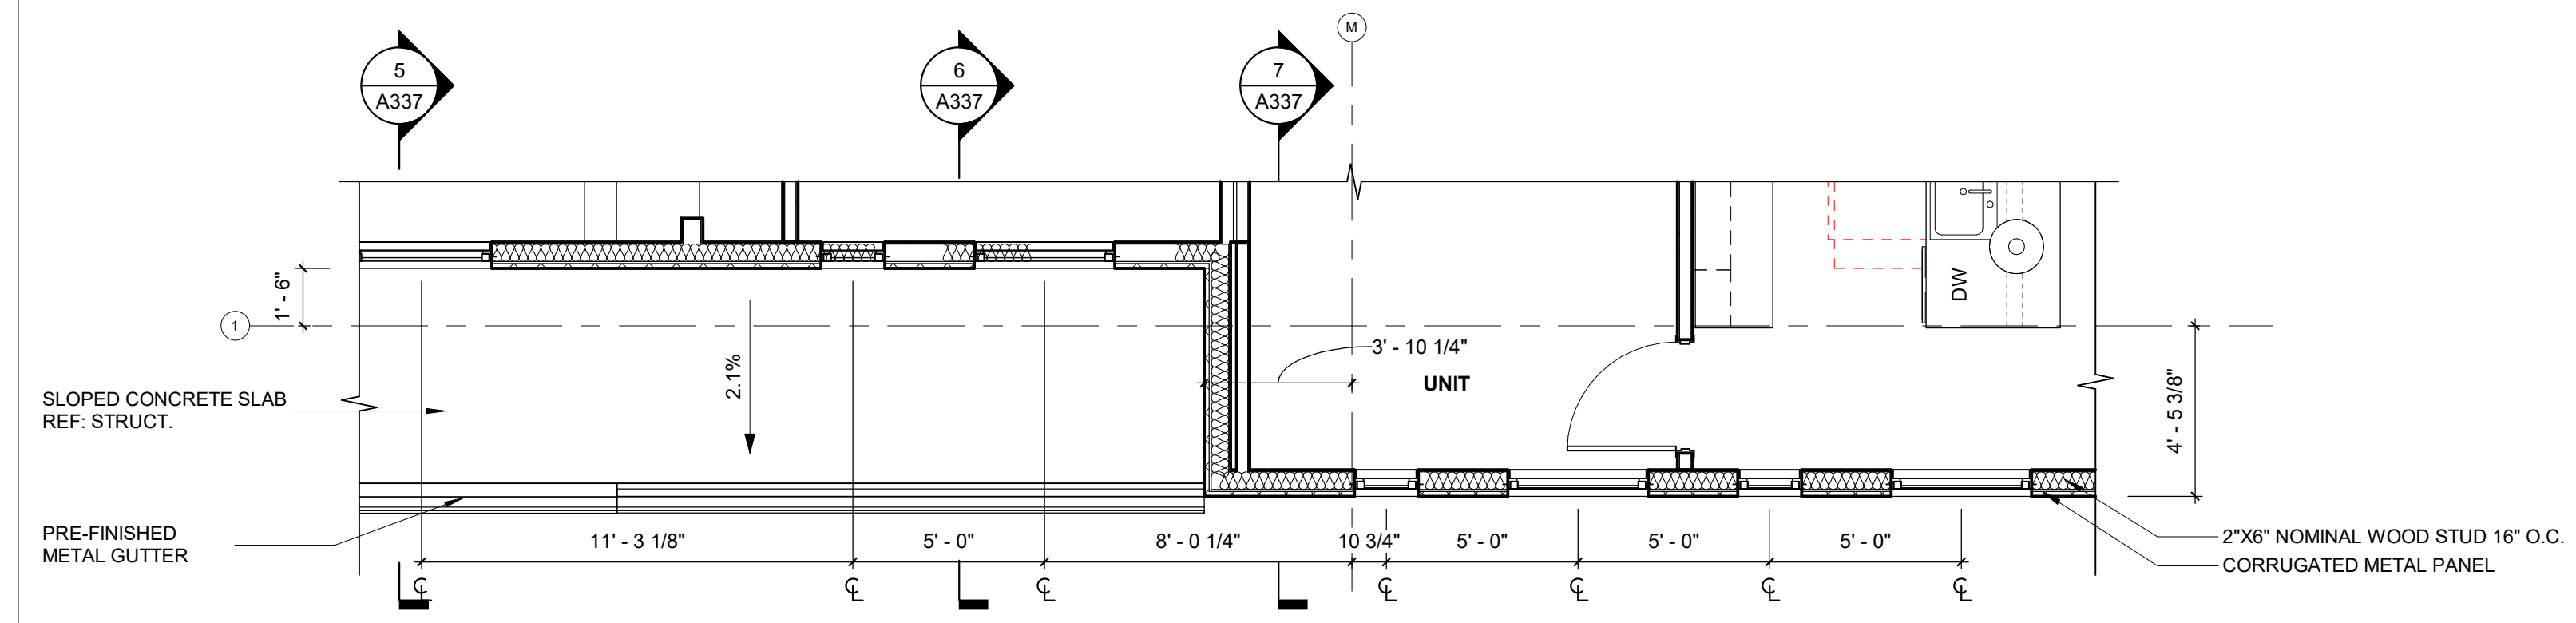


2 ENLARGED PLAN - LEVEL 3
 1/4" = 1'-0"

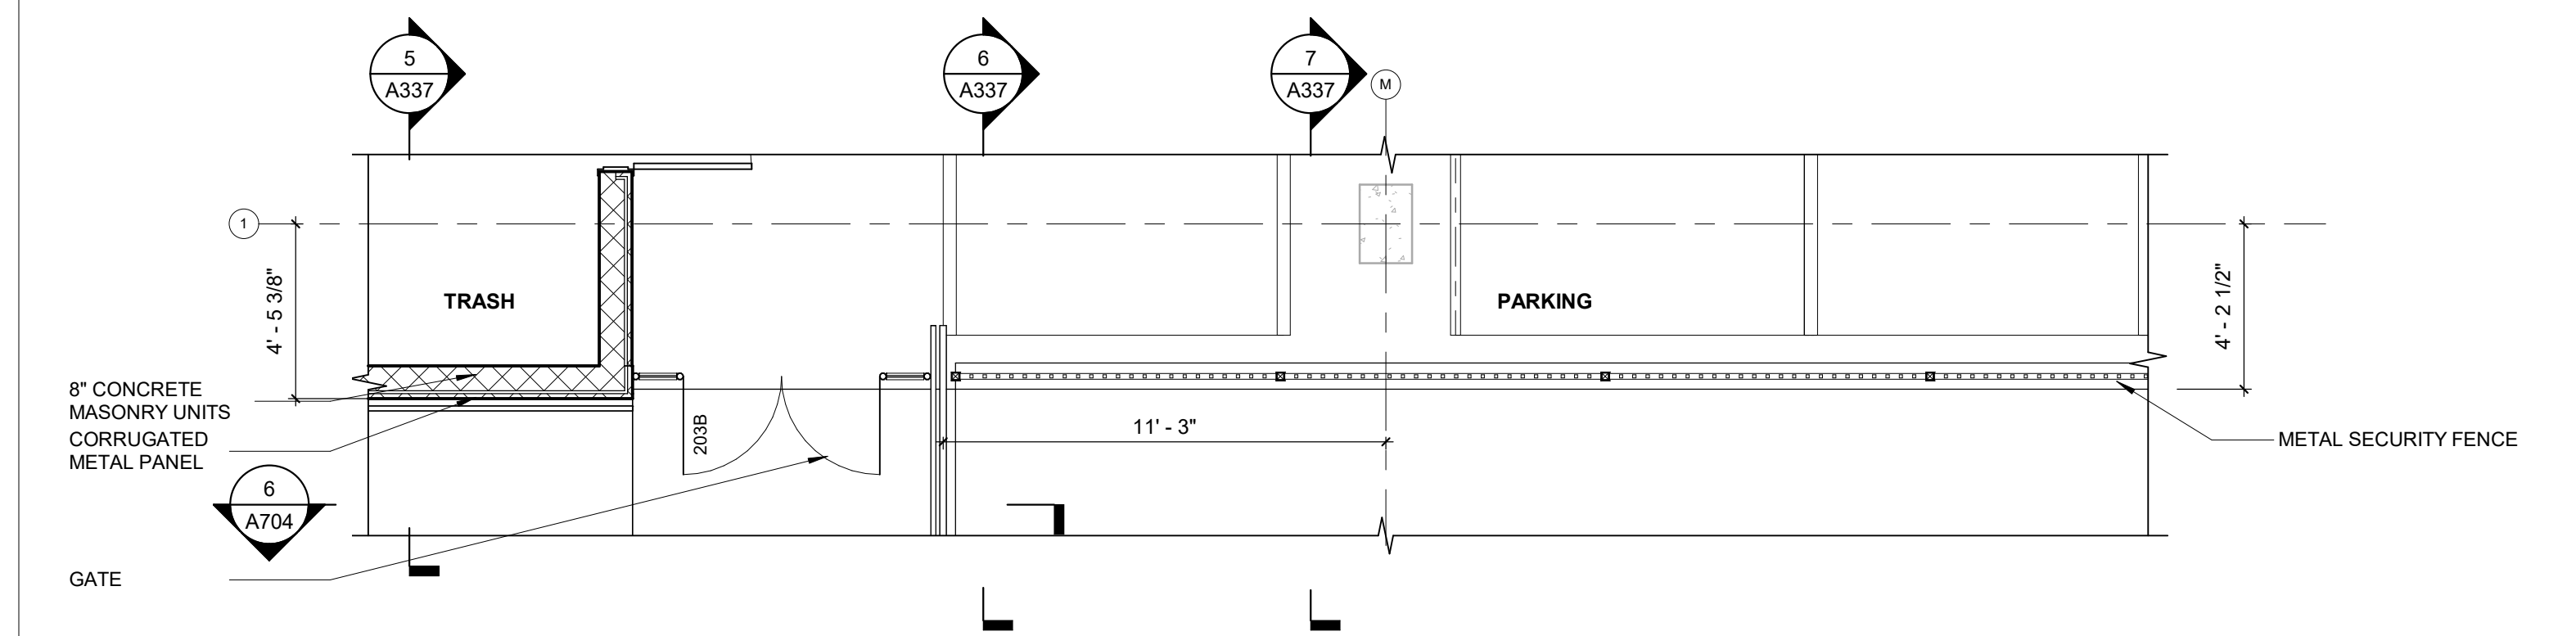


3 ENLARGED PLAN - LEVEL 2
 1/4" = 1'-0"




4 ENLARGED ELEVATION - WEST
 1/4" = 1'-0"

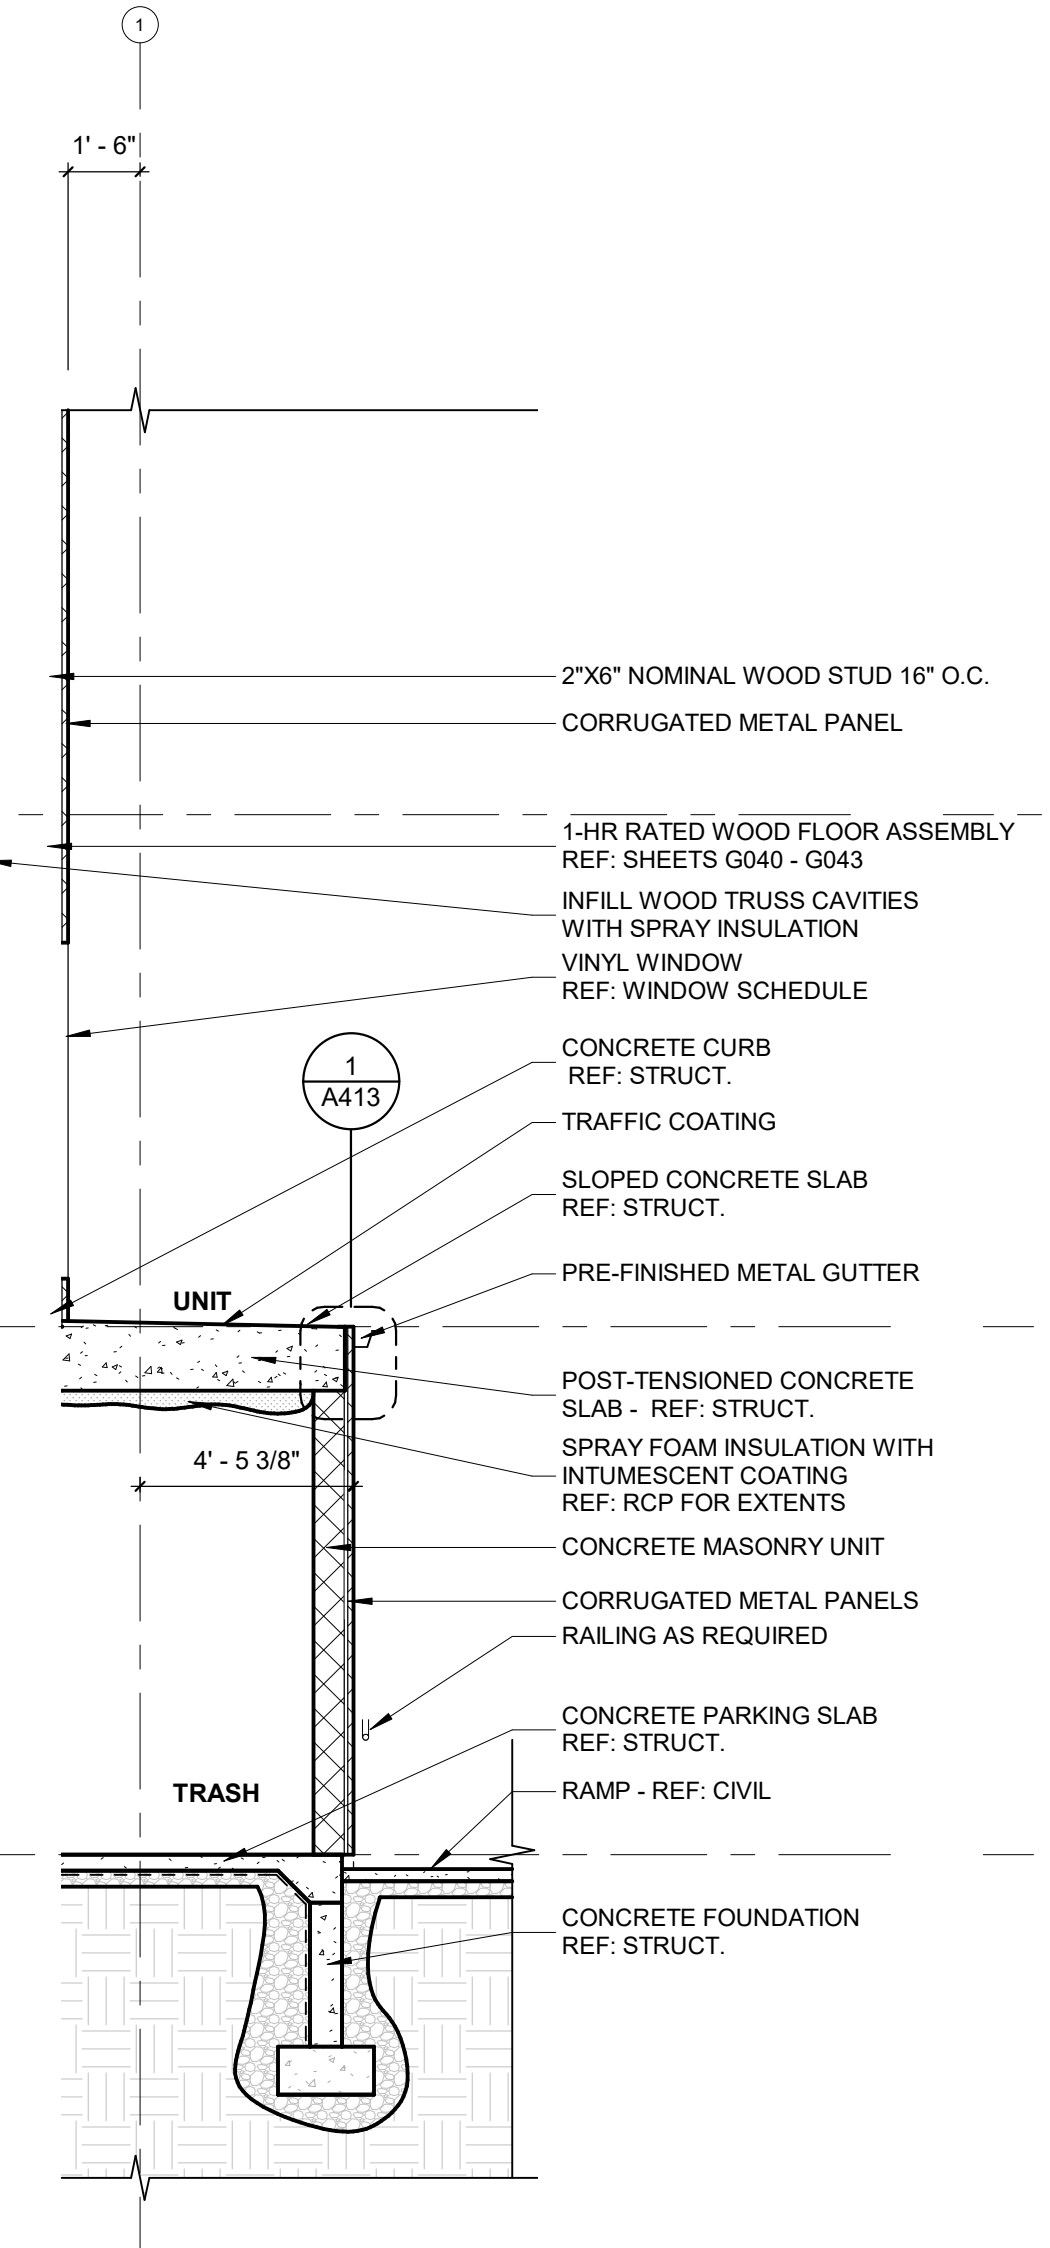

5 WALL SECTION
 1/4" = 1'-0"

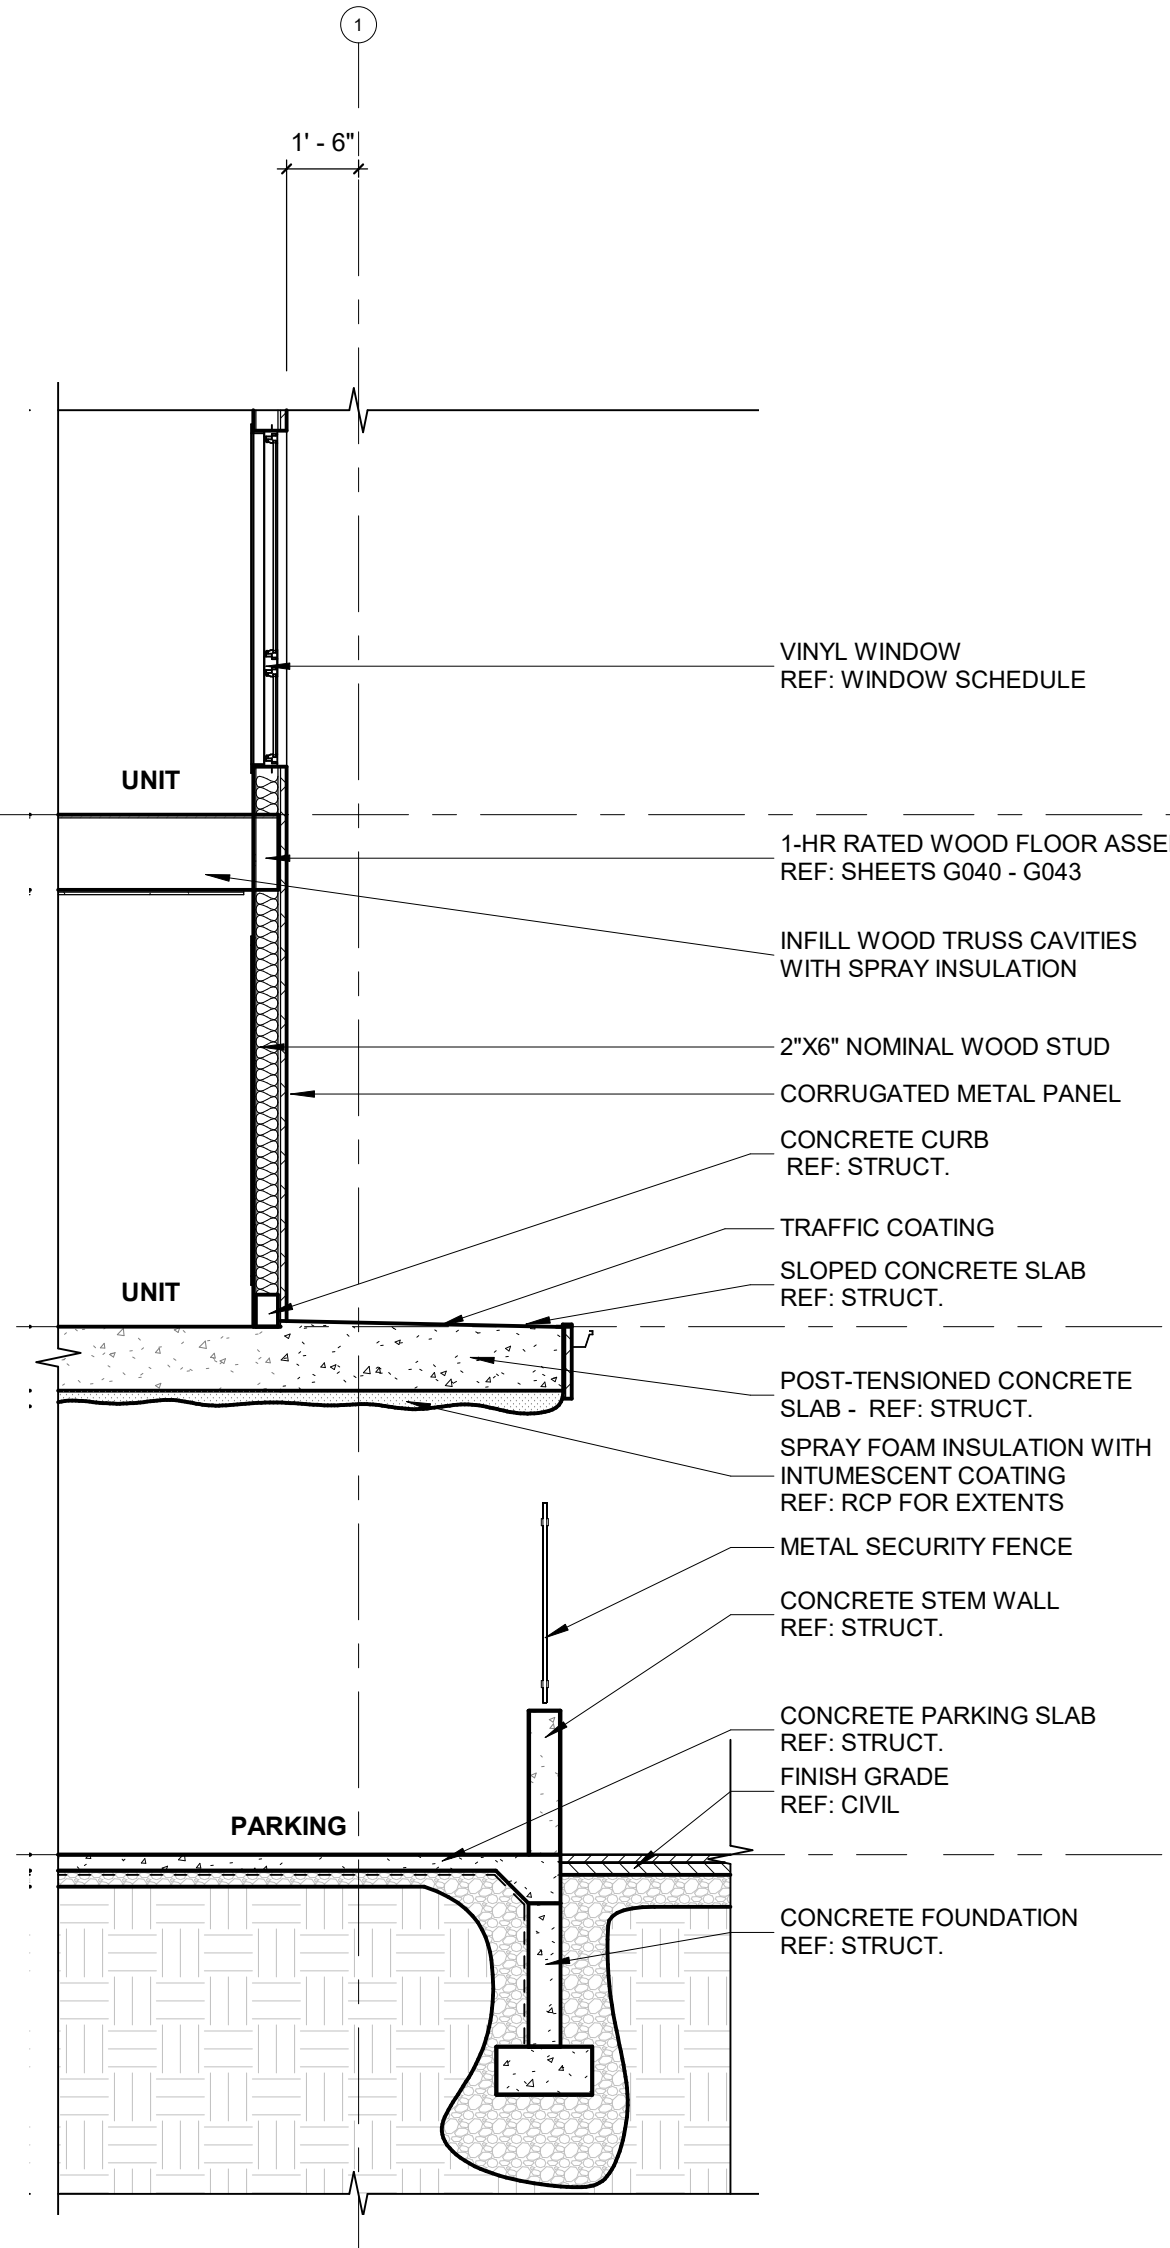

6 WALL SECTION
 1/4" = 1'-0"

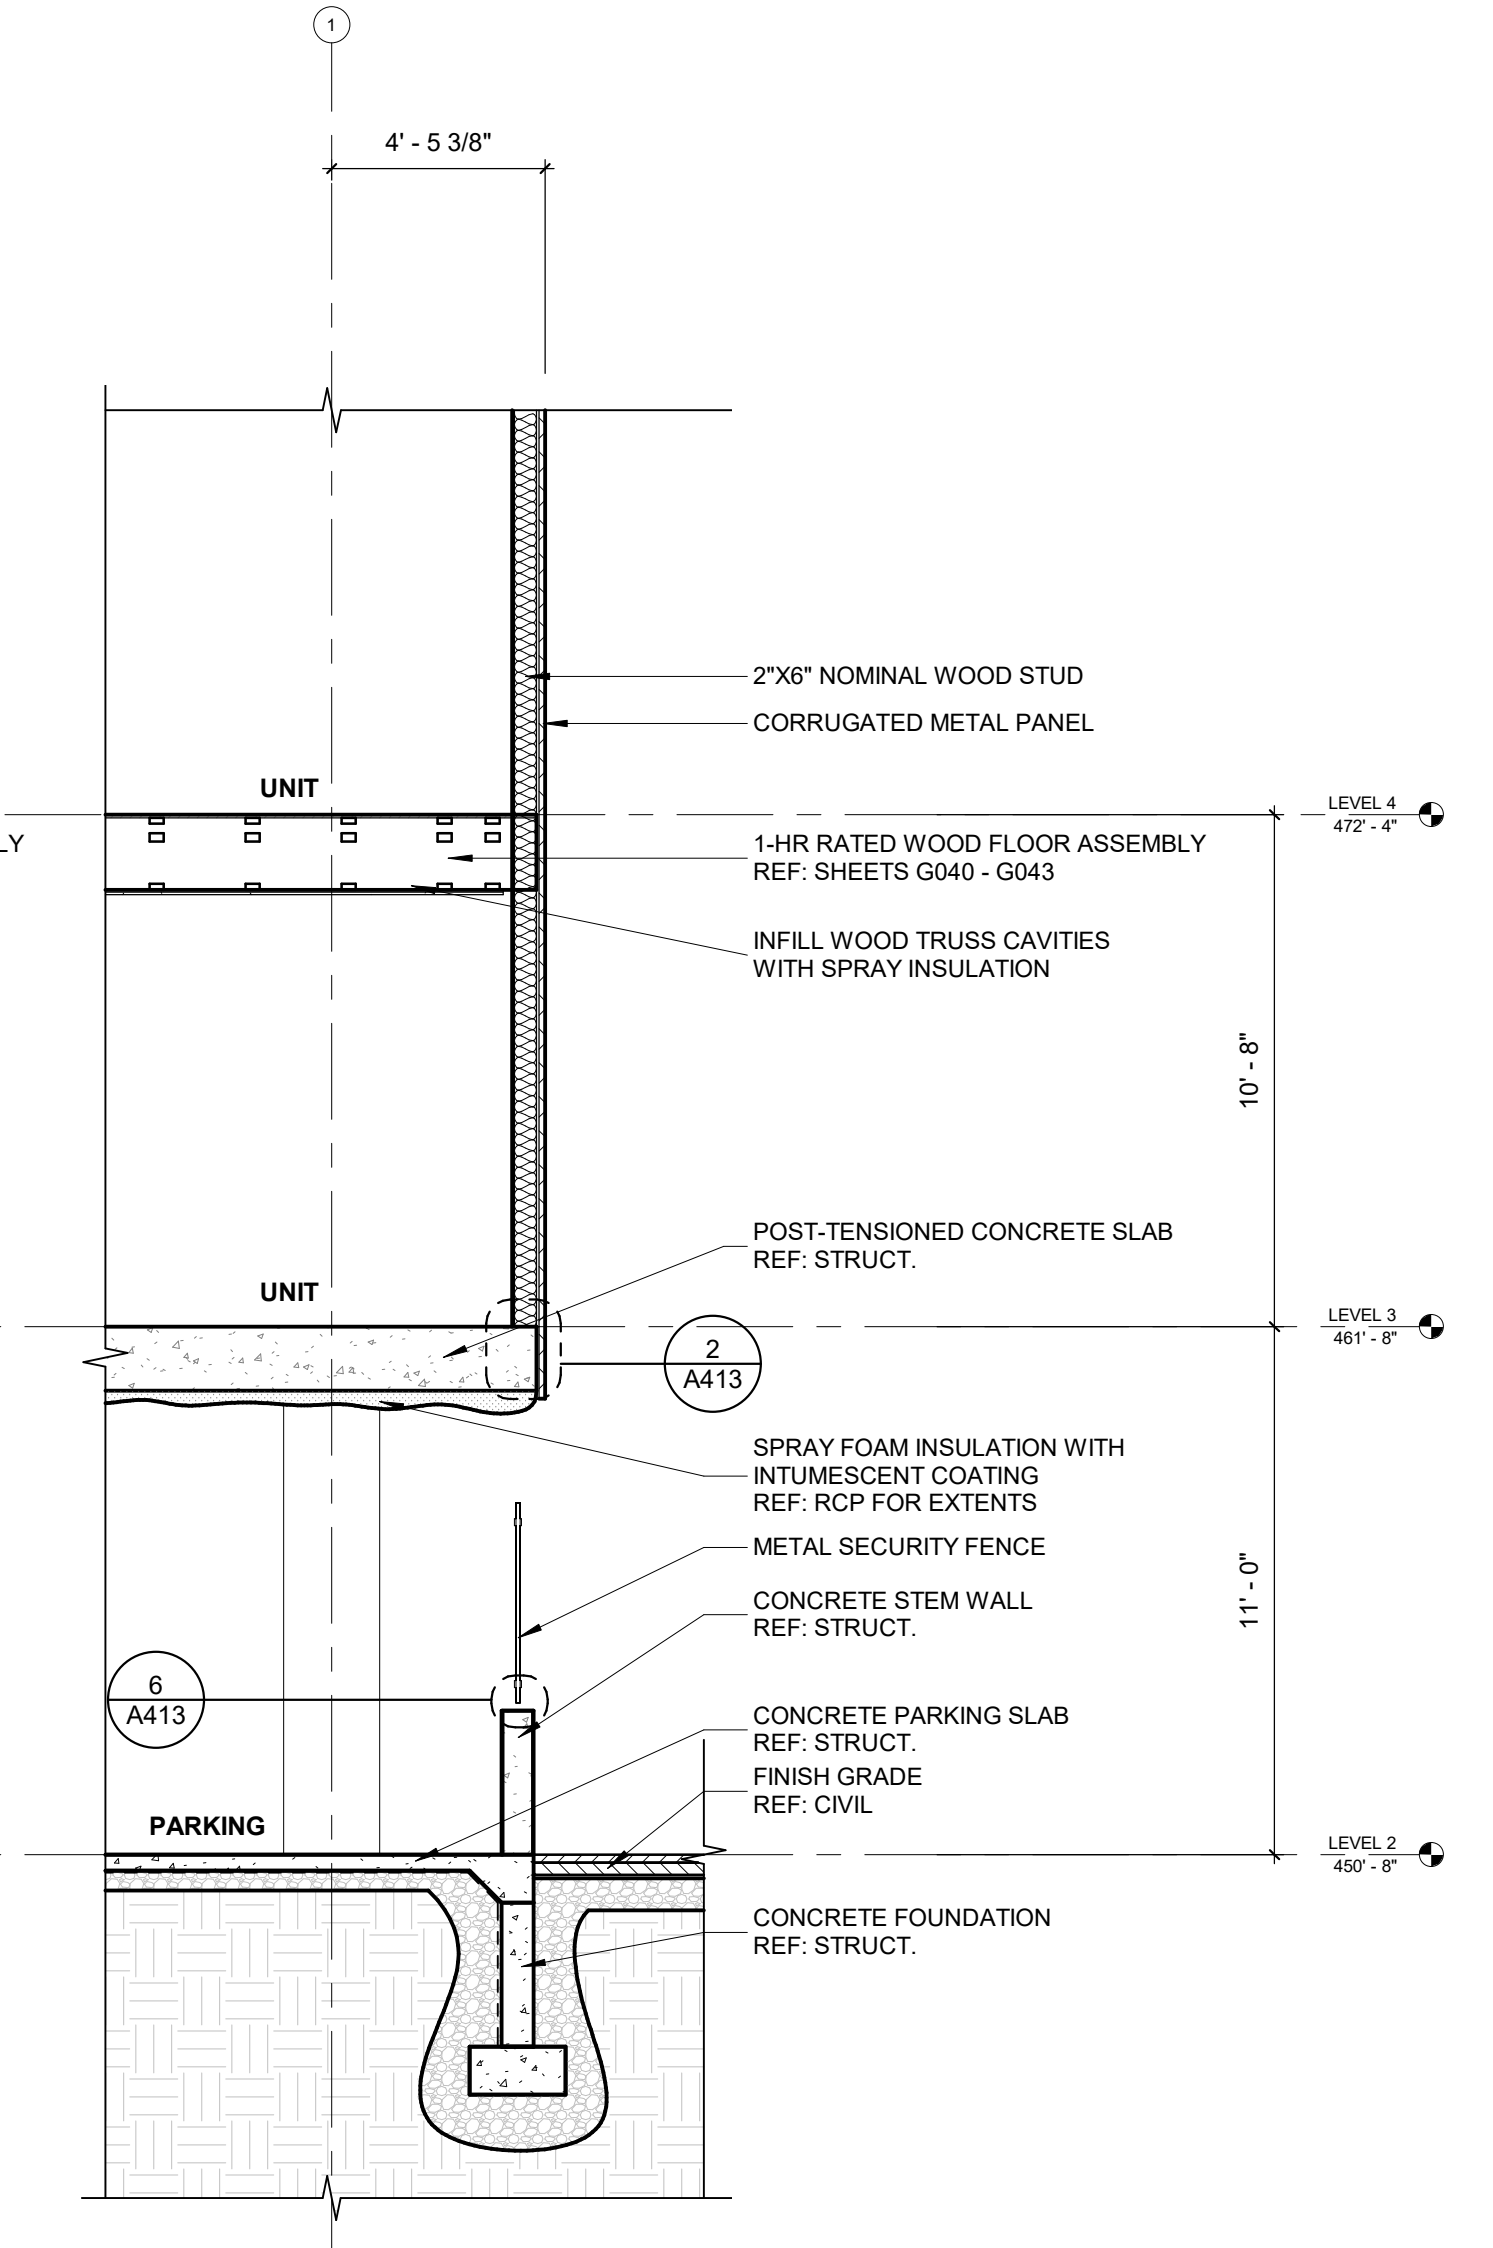

7 WALL SECTION
 1/4" = 1'-0"

BIM 380/144287_01 5th and Summer/44287_Central_MDHA_StandSummer.rvt
 11/3/2023 12:15:23 PM