




Drawn By: Author
 Checked By: Checker
 Approved By: Approver

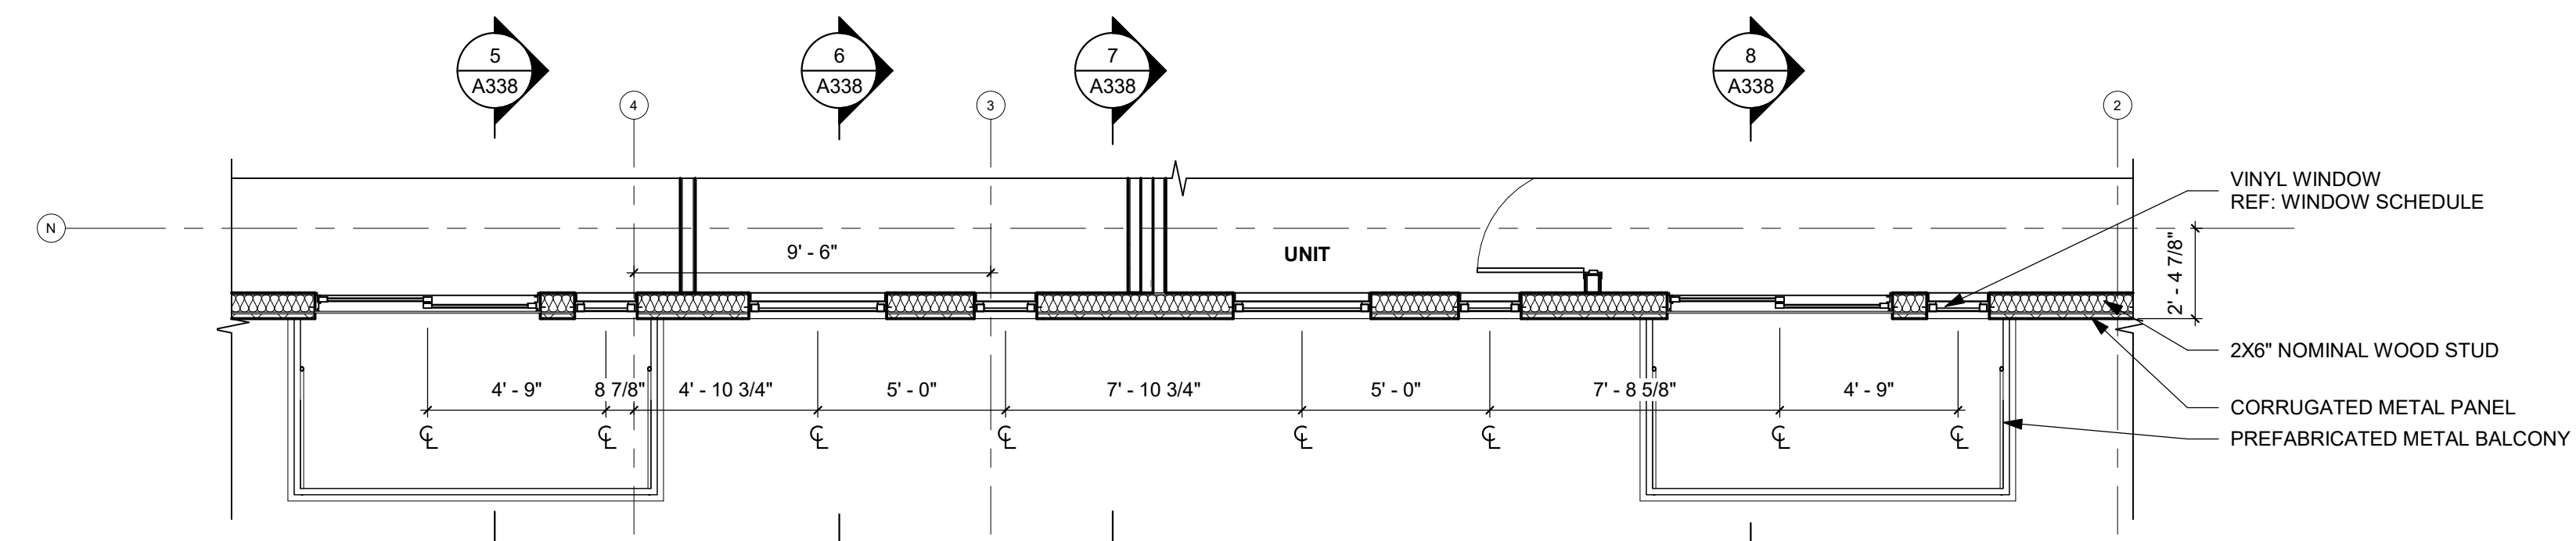


1 ENLARGED PLAN - LEVEL 3
 1/4" = 1'-0"

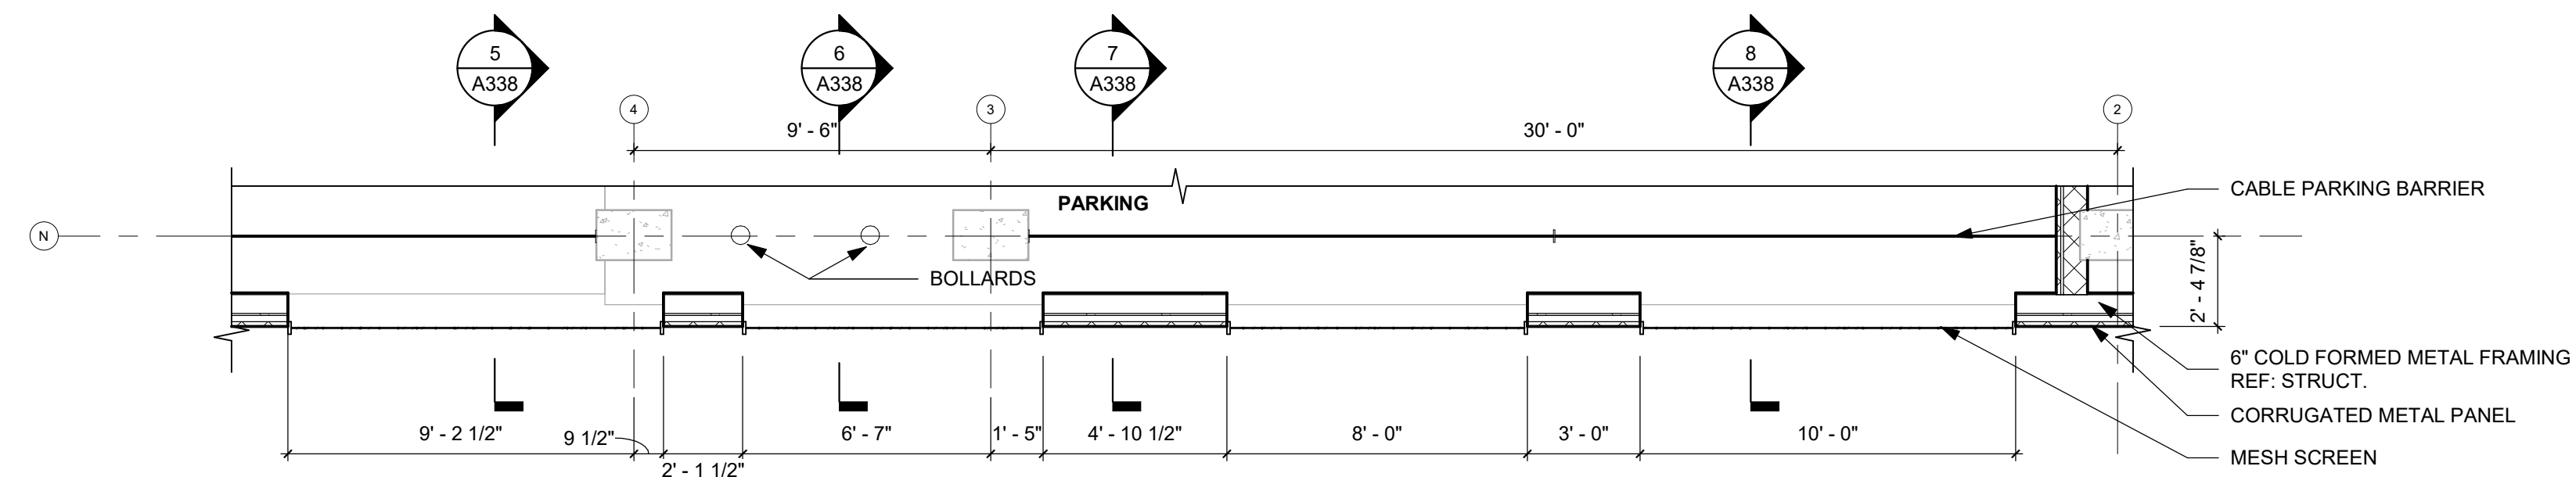


2 ENLARGED PLAN - LEVEL 2
 1/4" = 1'-0"

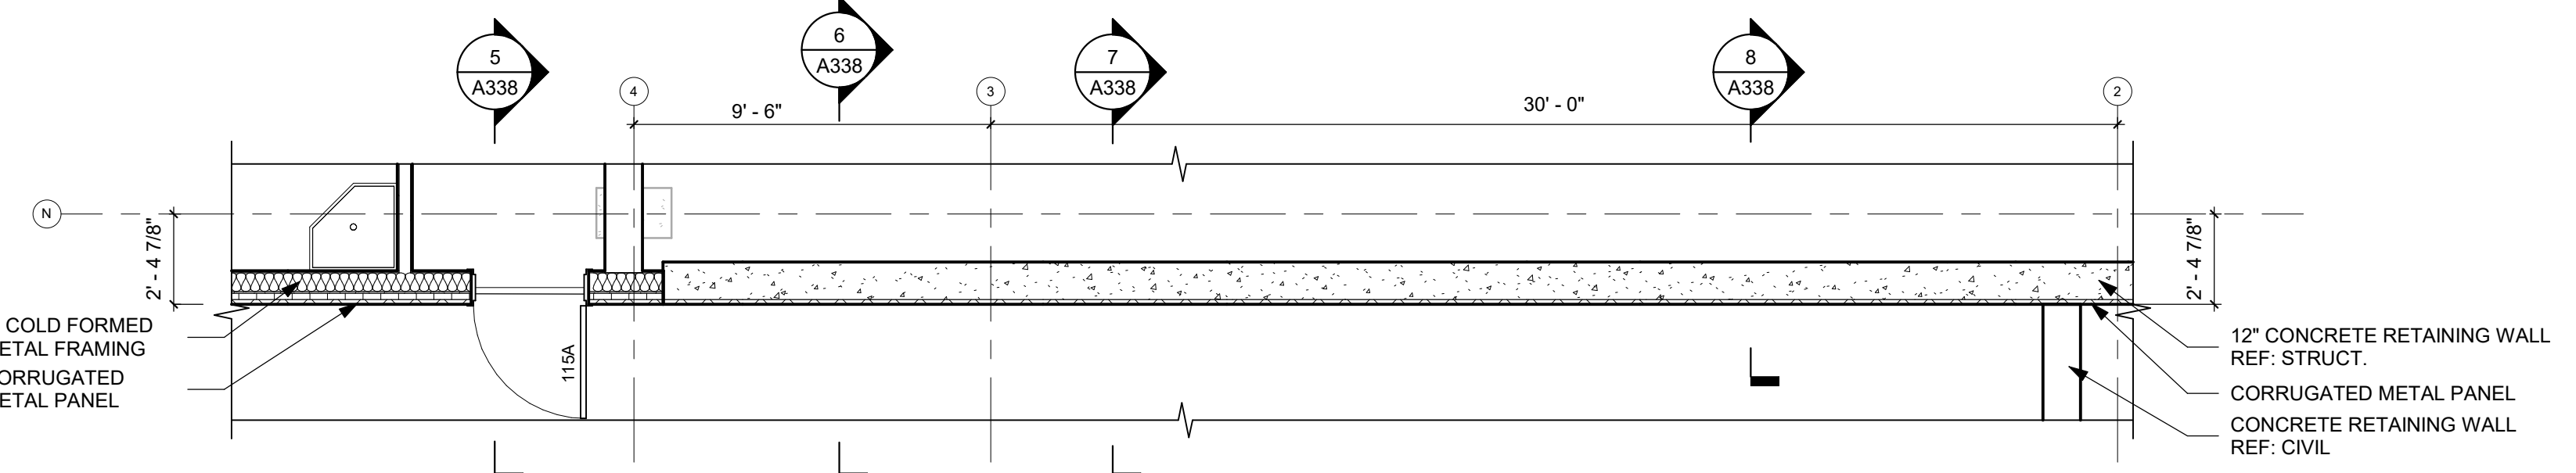


3 ENLARGED PLAN - LEVEL 1
 1/4" = 1'-0"

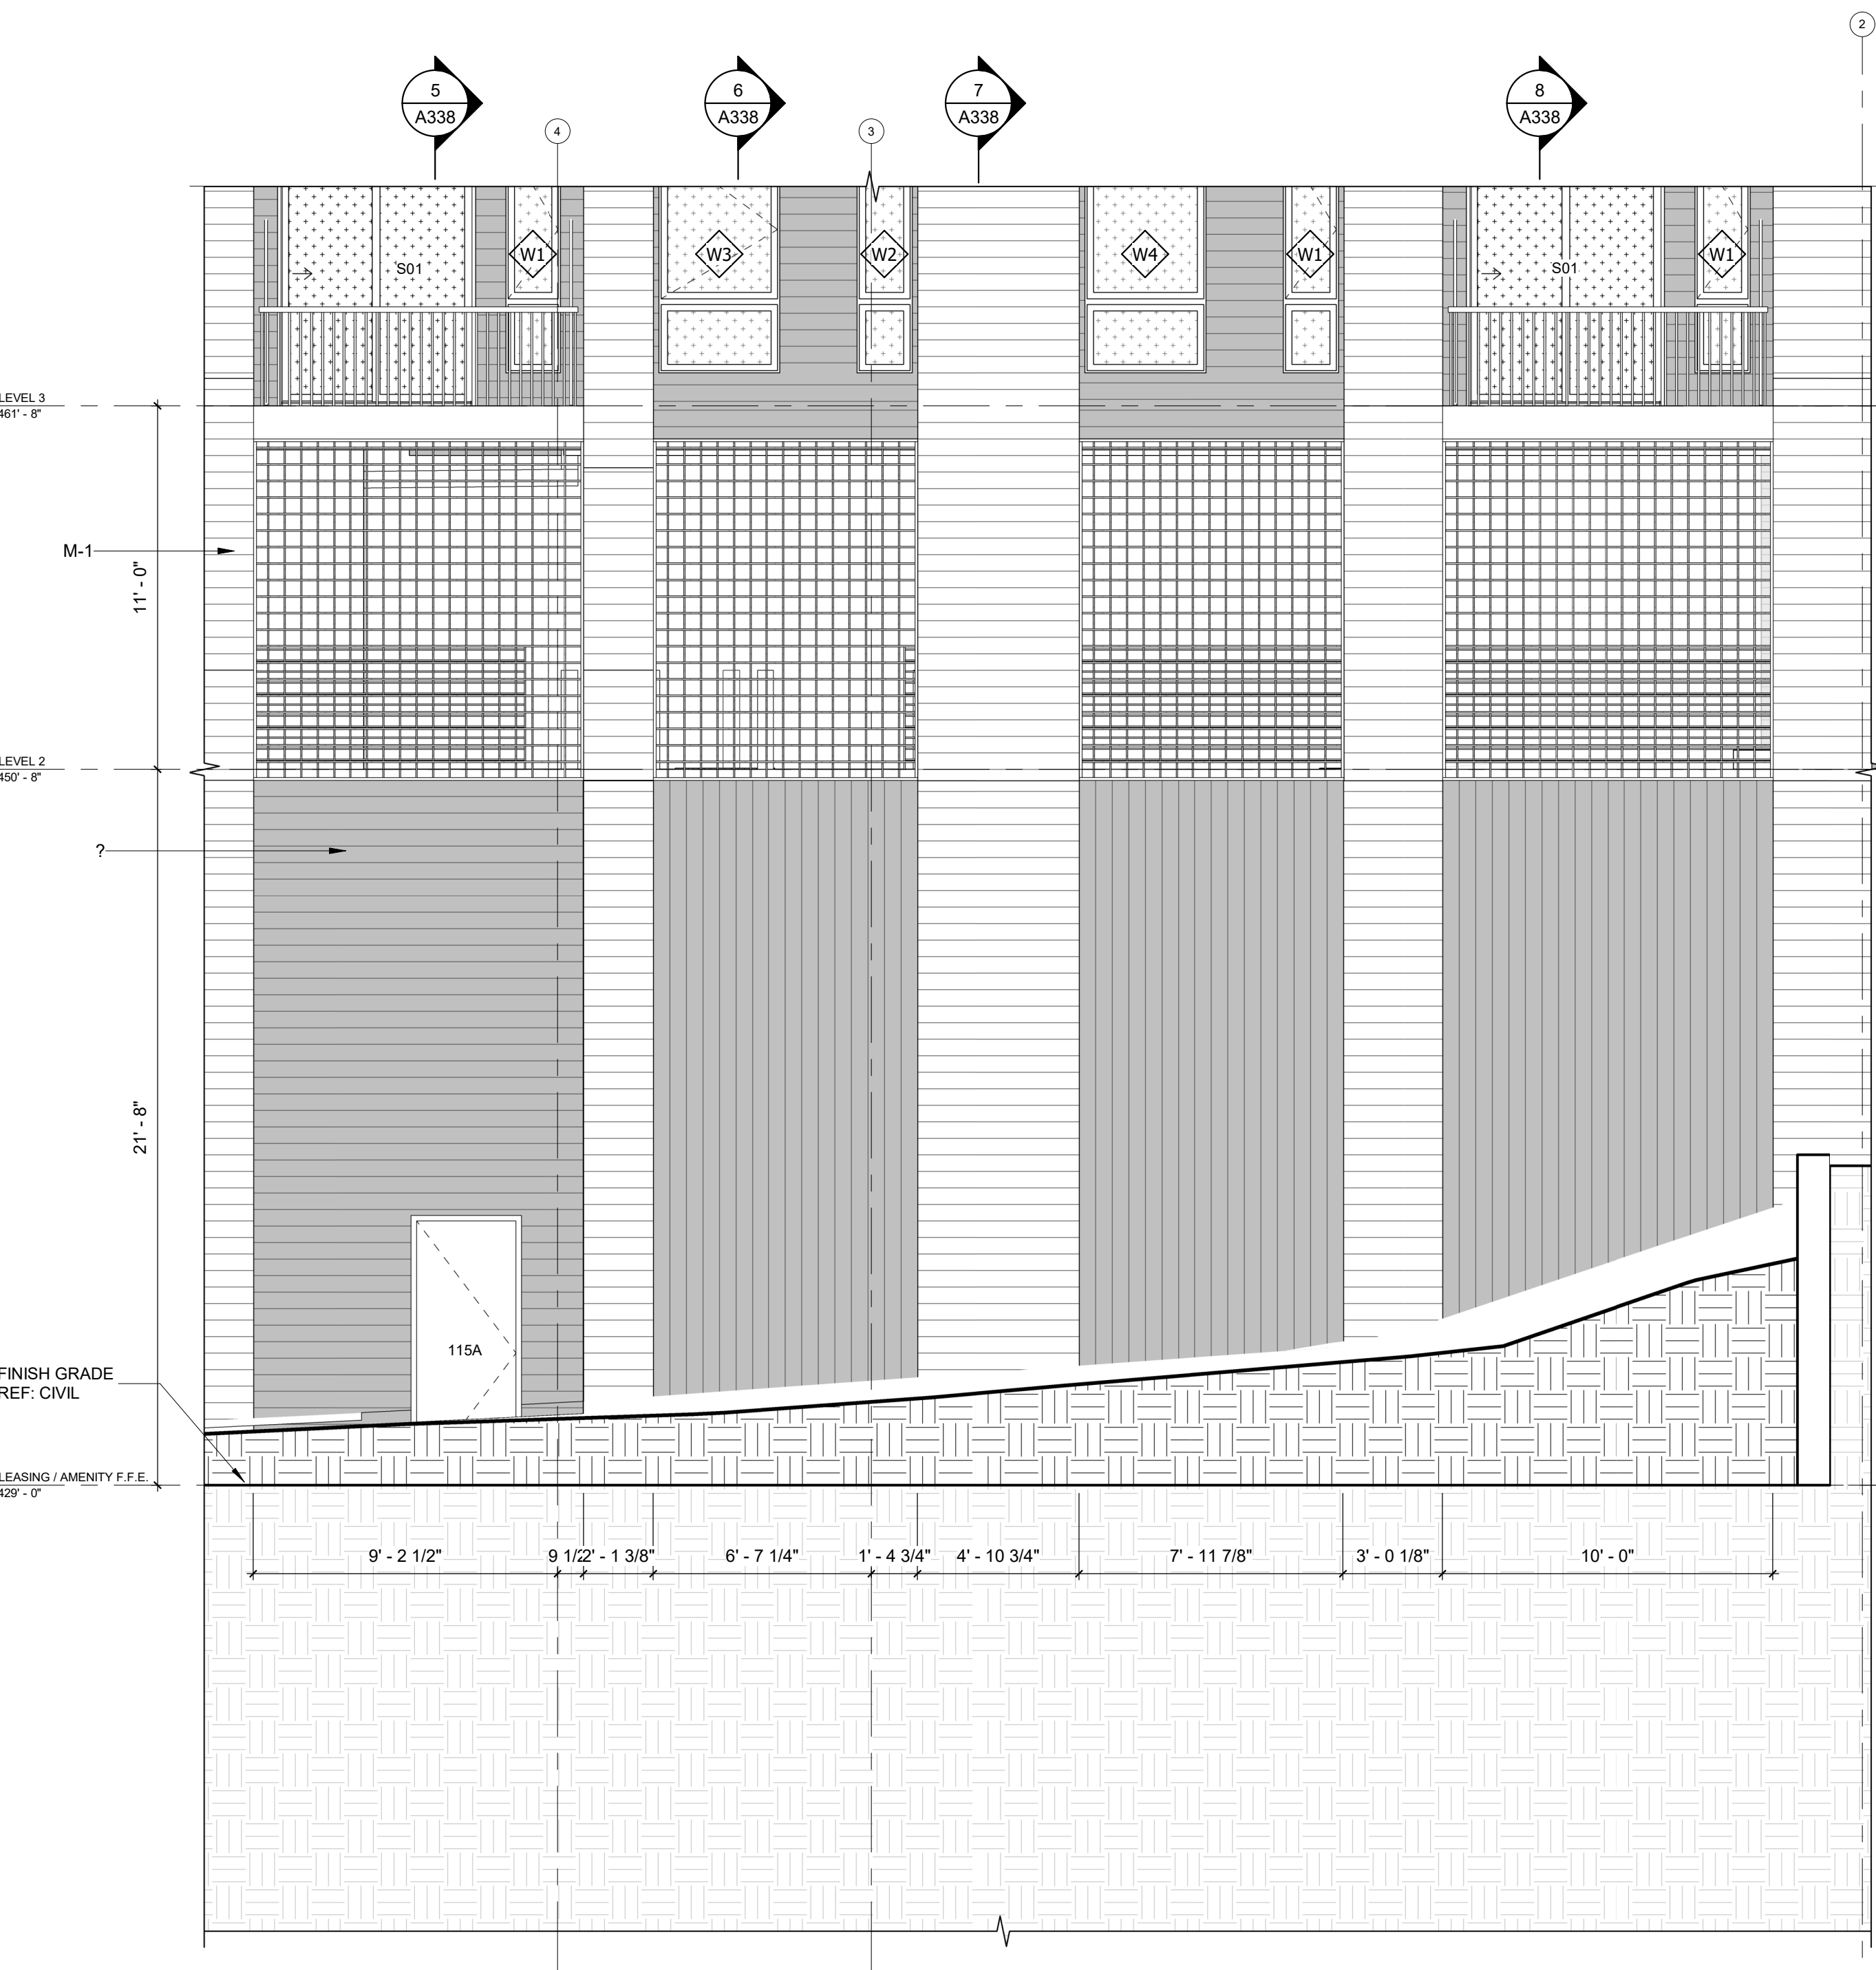


4 ENLARGED ELEVATION - SOUTH
 1/4" = 1'-0"

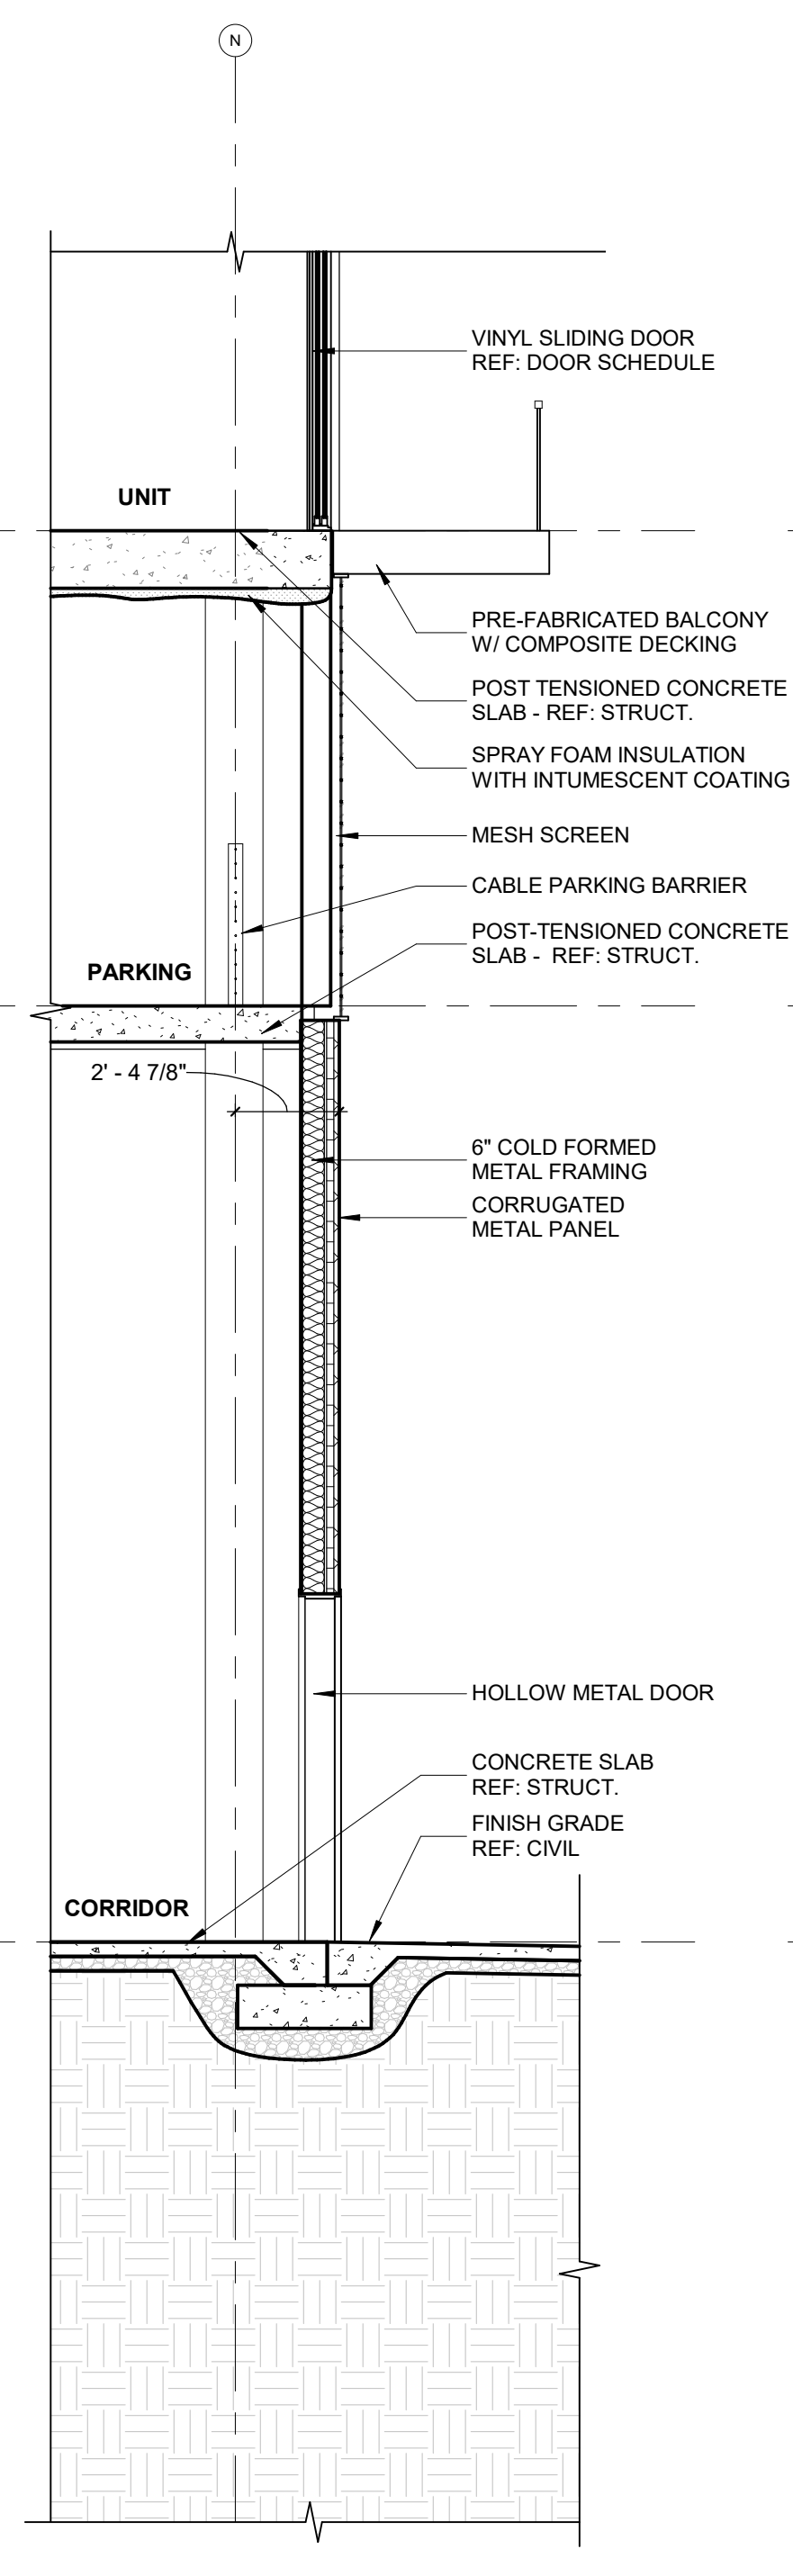


5 WALL SECTION
 1/4" = 1'-0"

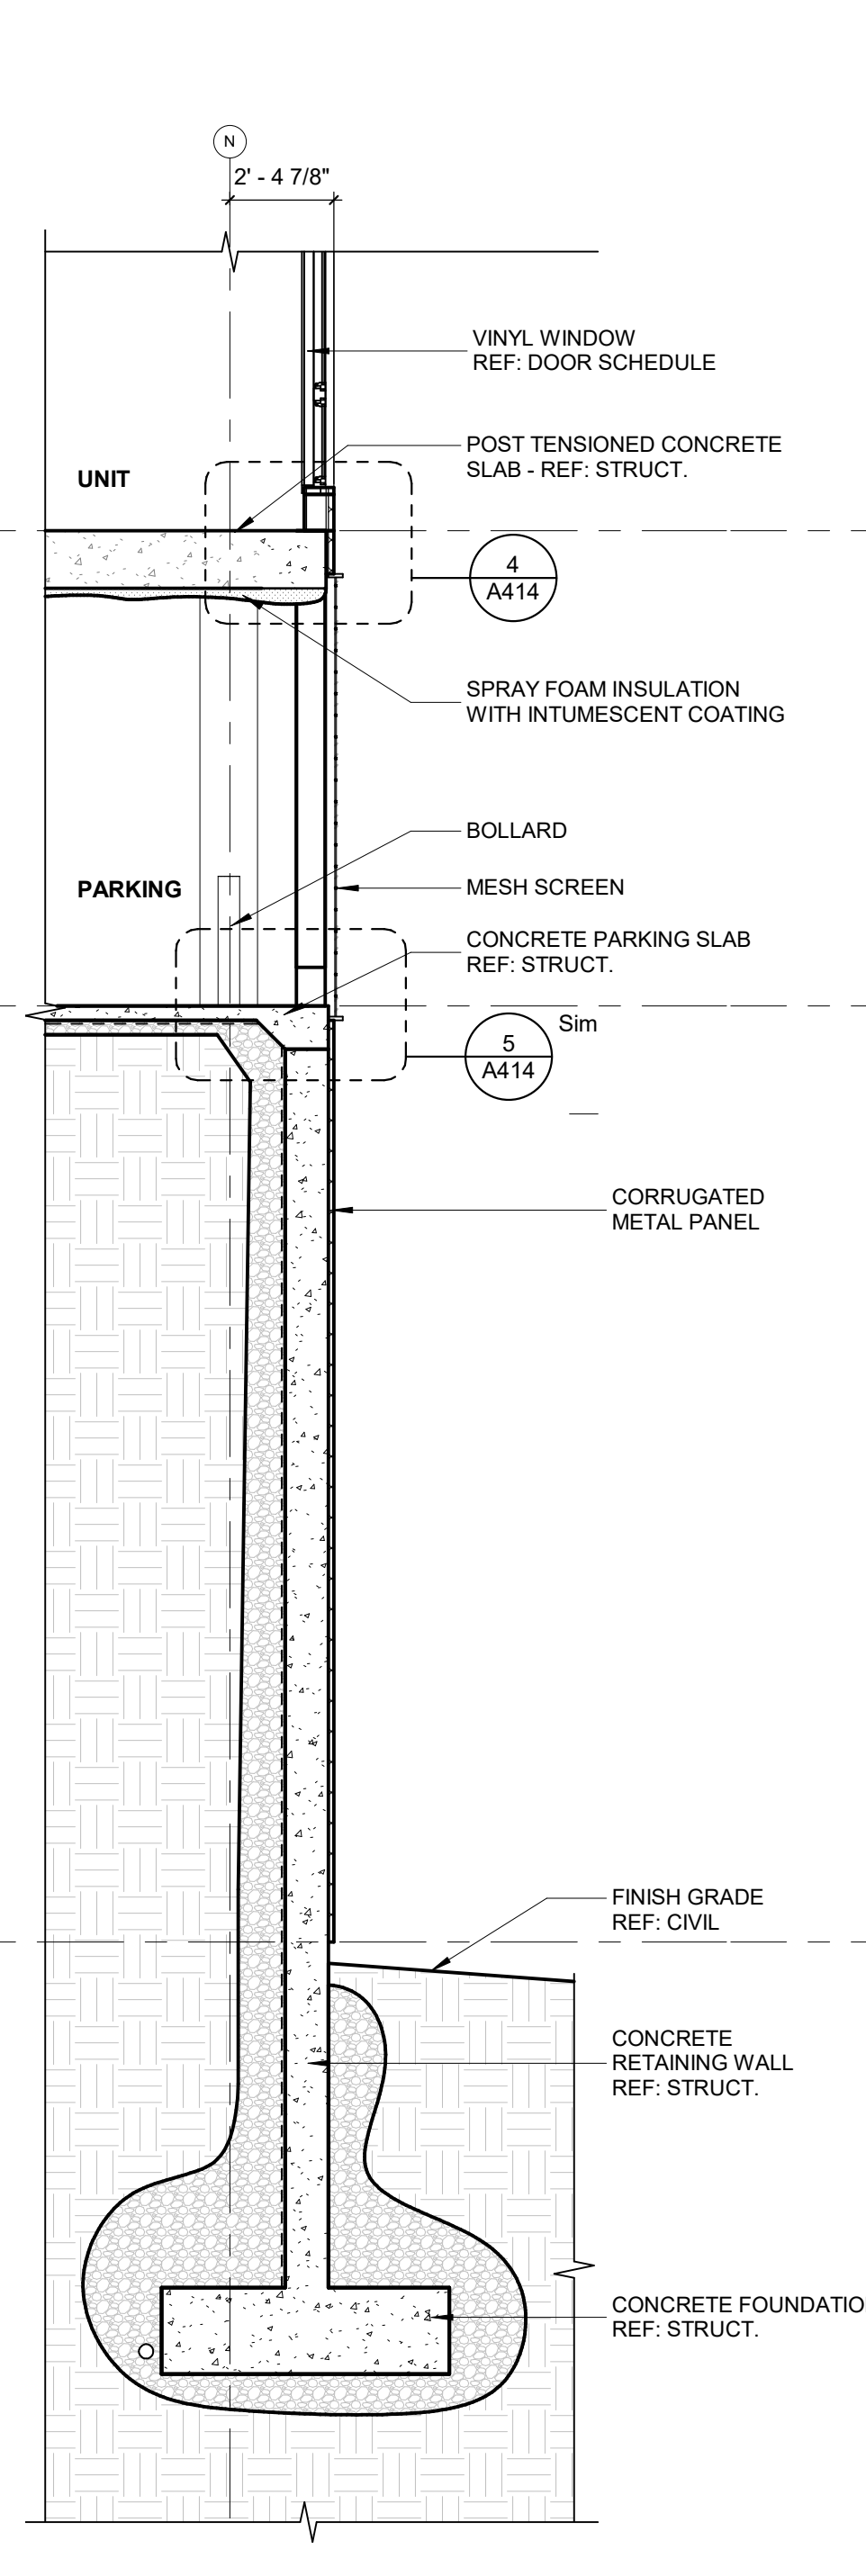

6 WALL SECTION
 1/4" = 1'-0"

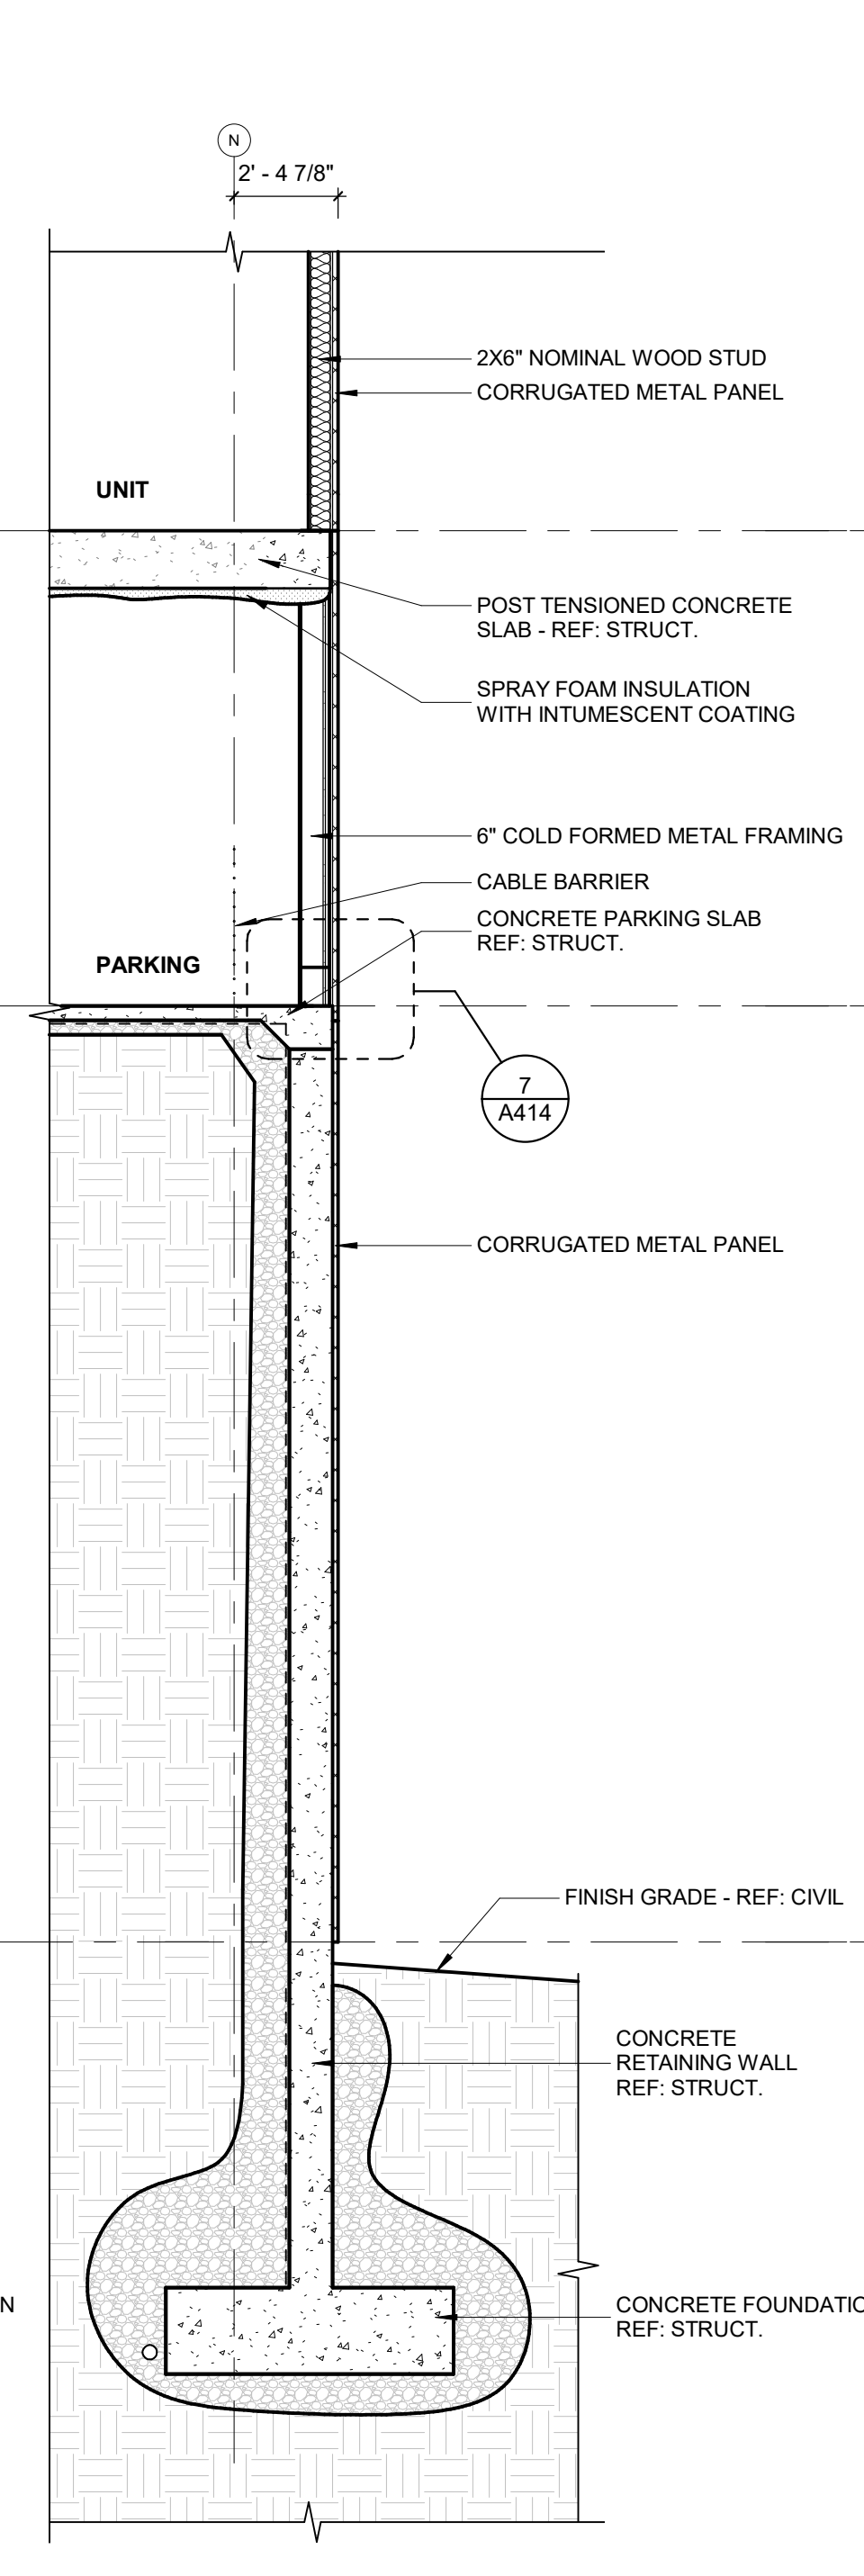

7 WALL SECTION
 1/4" = 1'-0"

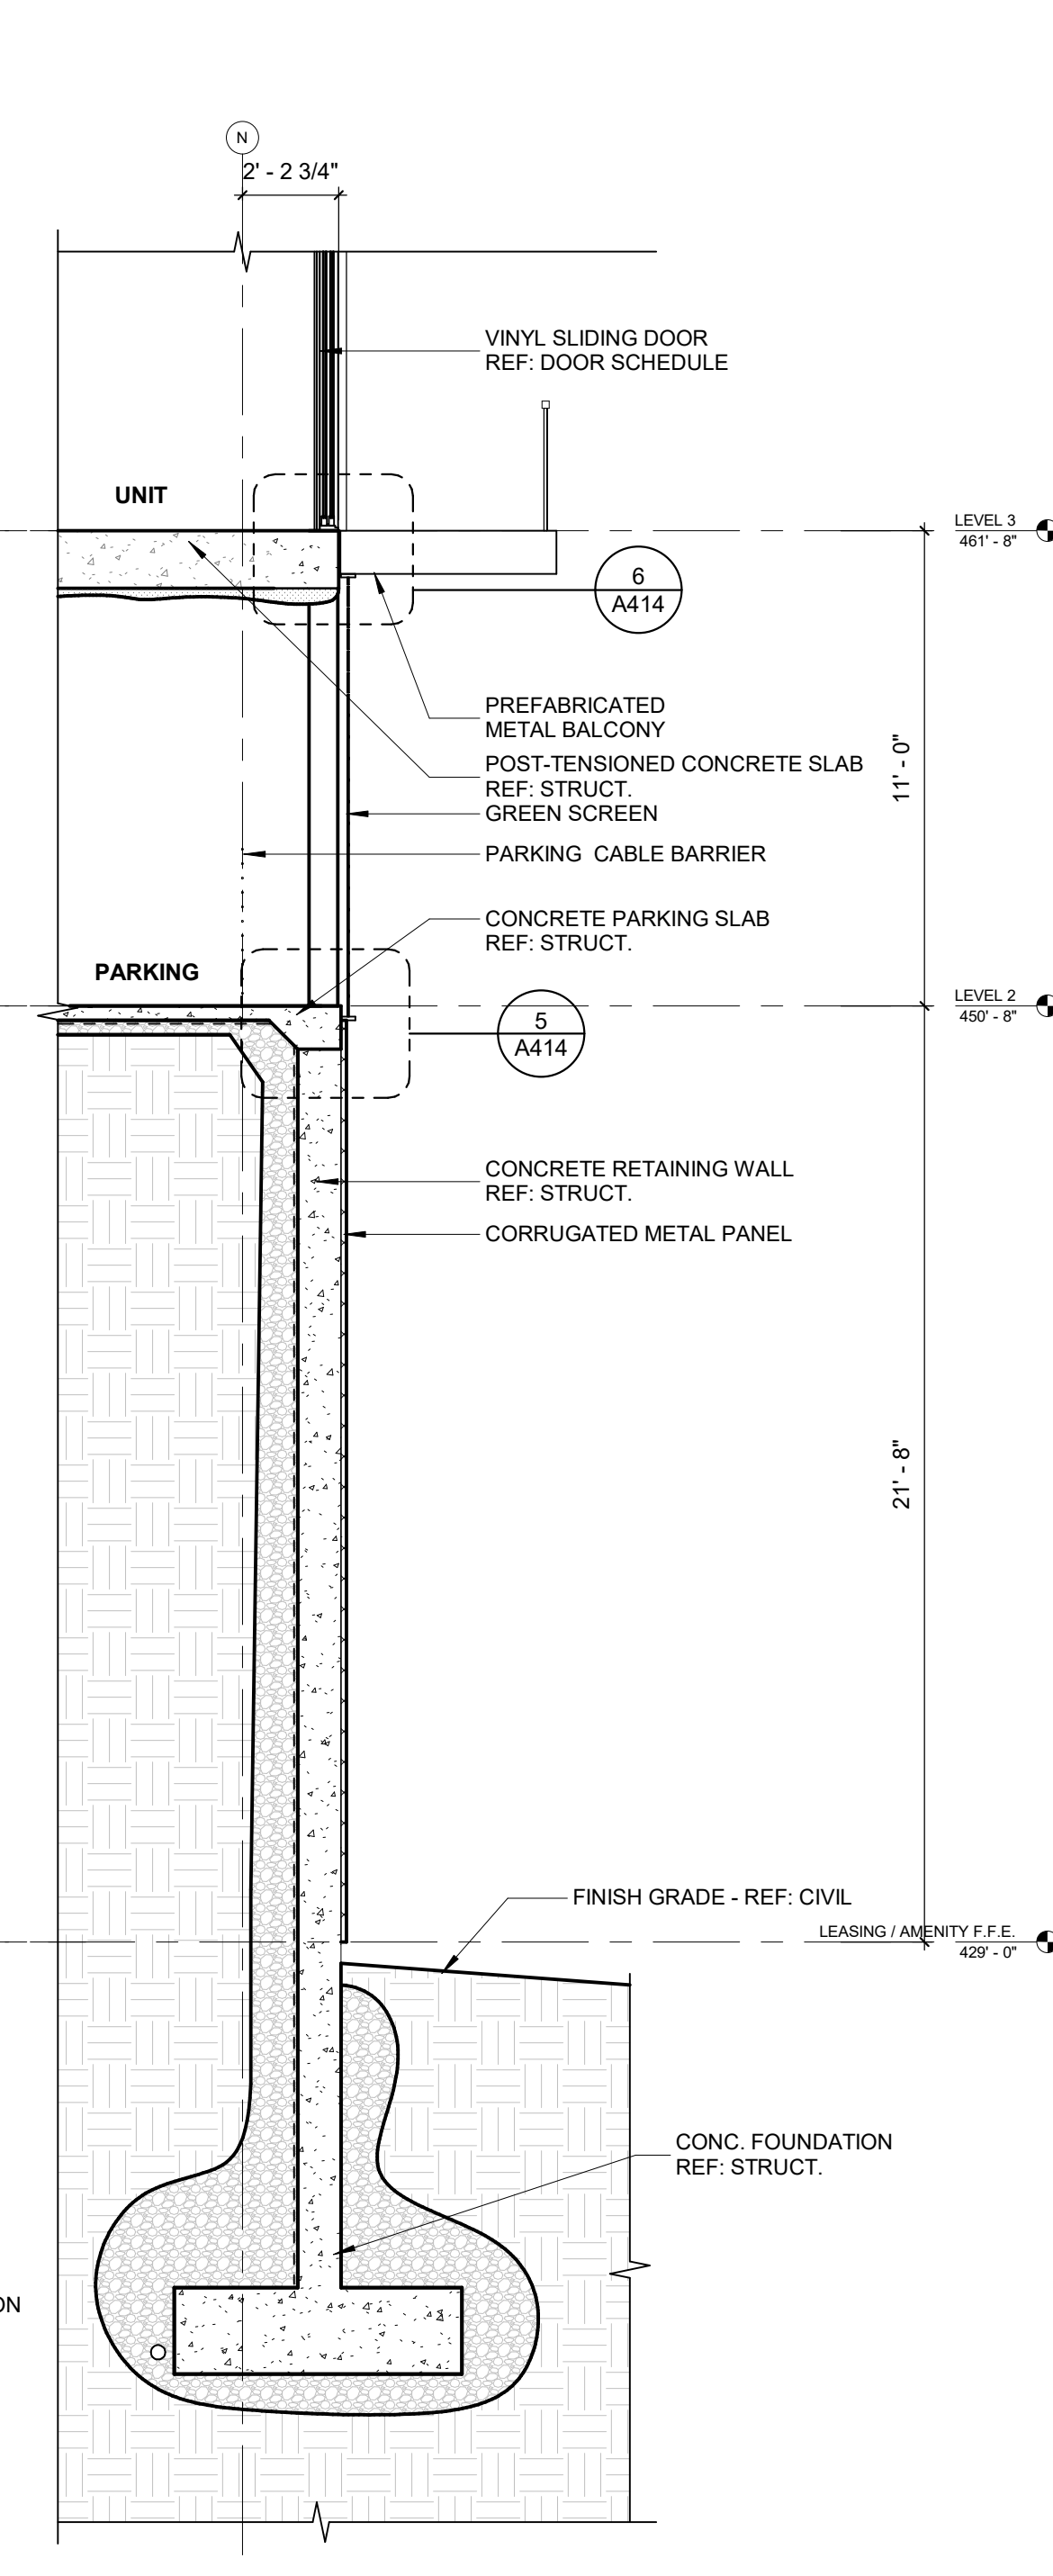

8 WALL SECTION
 1/4" = 1'-0"

MATERIAL LEGEND

M-1 - WHITE CORRUGATED METAL (PAC-CLAD, COLOR: BONE WHITE)	ACM - ALUMINUM COMPOSITE METAL PANEL (B.O.D.: ALUCOBOND, COLOR: ANTRAZIT GREY)
M-2 - GRAY CORRUGATED METAL (PAC-CLAD, COLOR: SLATE GRAY)	BR-01 - BRICK (B.O.D.: WATSONTOWN BRICK, COLOR: NIGHT SHADOW MATT CLEAR)
M-3 - CHARCOAL CORRUGATED METAL (PAC-CLAD, COLOR: MUSKET GRAY)	BR-02 - THIN SET BRICK (B.O.D.: METROBRICK, COLOR: 705 GRAPHITE)
GL-1 - INSULATED GLAZING	CMU
GL-2 - NON-INSULATED SINGLE PANE TRANSLUCENT GLAZING	EIFS
GL-3 - INSULATED GLAZED SPANDREL PANEL	METAL GREEN SCREEN

NOTE: ALL UNITS TO HAVE A MINIMUM OF 1 OPERABLE WINDOW IN LIVING SPACE AND EACH BEDROOM SPACE




SOUTH




GreshamSmith.com

222 Second Avenue South
 Suite 1400
 Nashville, TN 37201
 615.770.8100

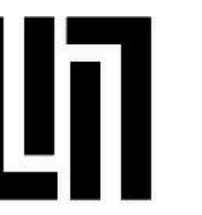

LYNE

MDHA

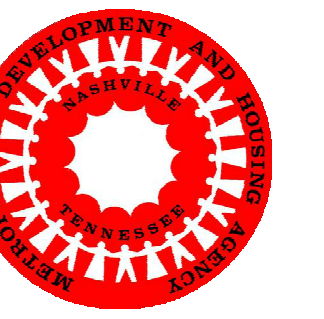

5TH AND SUMMER PLACE
 725 S. 5th Street
 Nashville, TN 37206

CONSTRUCTION DOCUMENTS



Revision

No.	Date	Description
1	01/13/22	Addendum No. 2

SYSTEMS SHEET - SOUTH

A338

44287.01
 09.21.2022

BIM 380/144287_01 5th and Summer/44287_Central_MDHA_StandSummer.rvt

1/13/2023 12:16:07 PM

This Line is 3 Inches When Printed Full Size