



1 OVERALL FIRST FLOOR WALL AND FLOOR FINISH PLAN
SCALE: 1/8" = 1'-0"



LIMITS OF CONSTRUCTION KEY PLAN

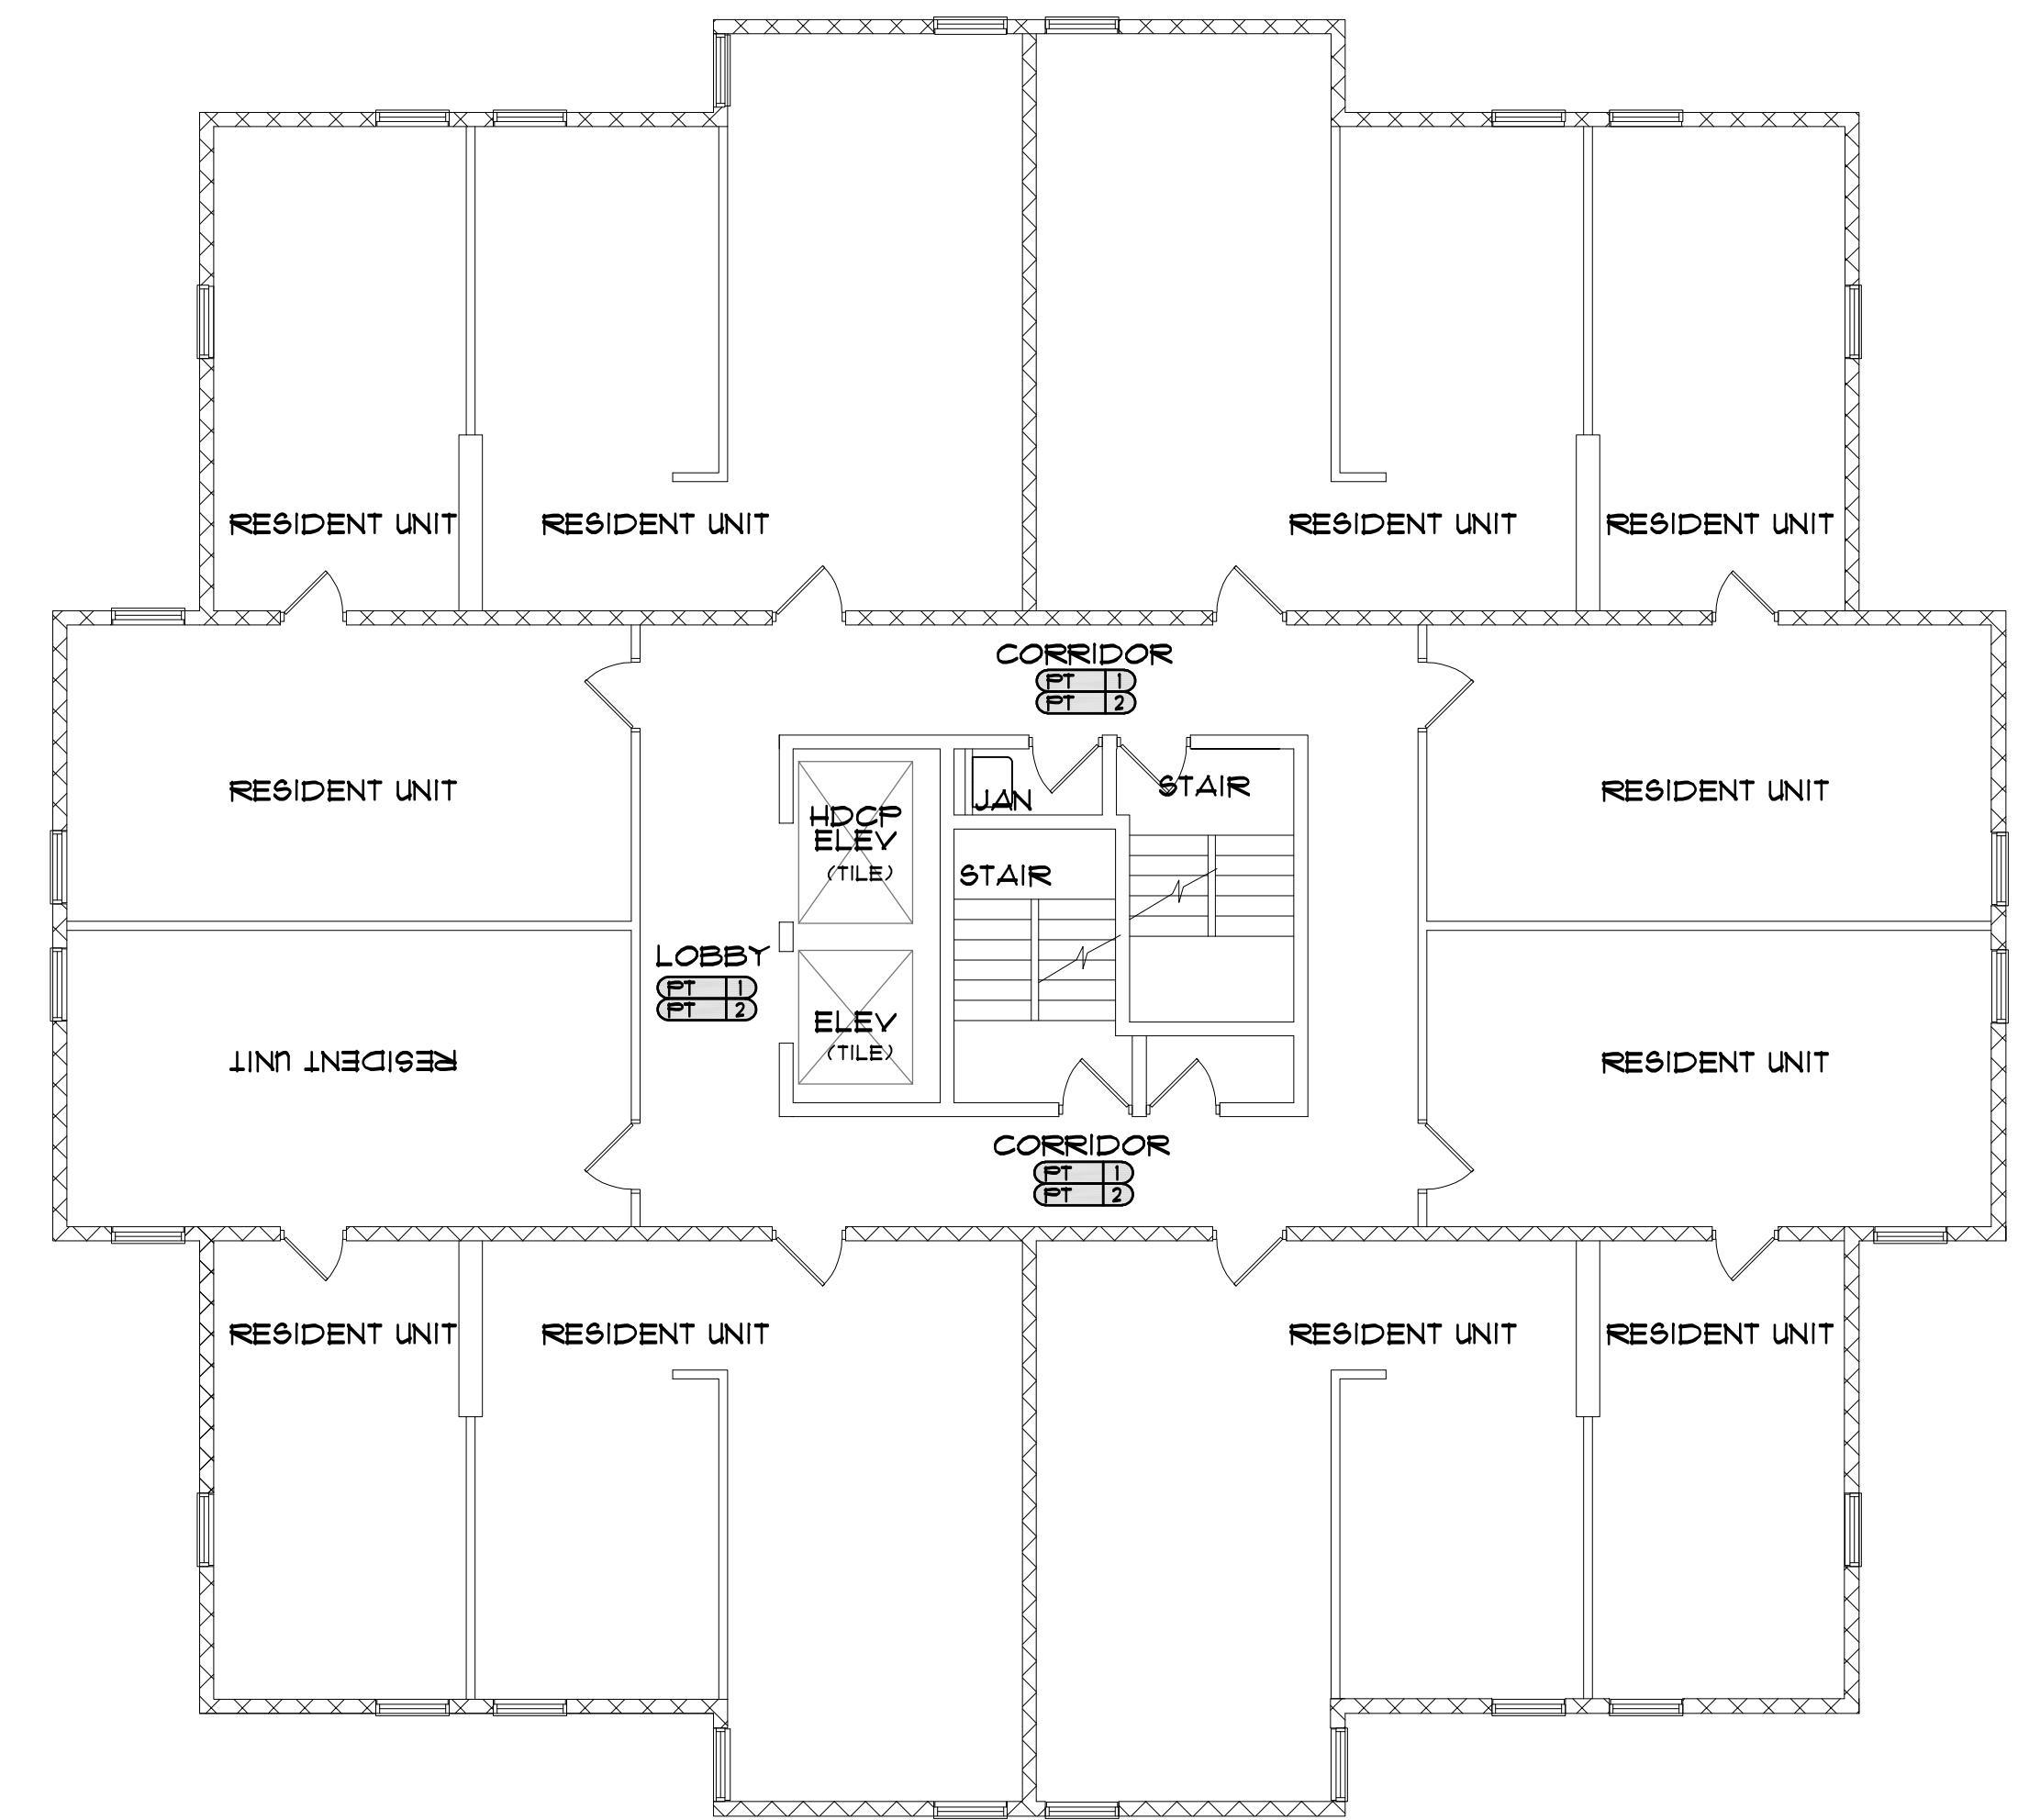

2 OVERALL SECOND FLOOR WALL FINISH PLAN
SCALE: 1/8" = 1'-0"

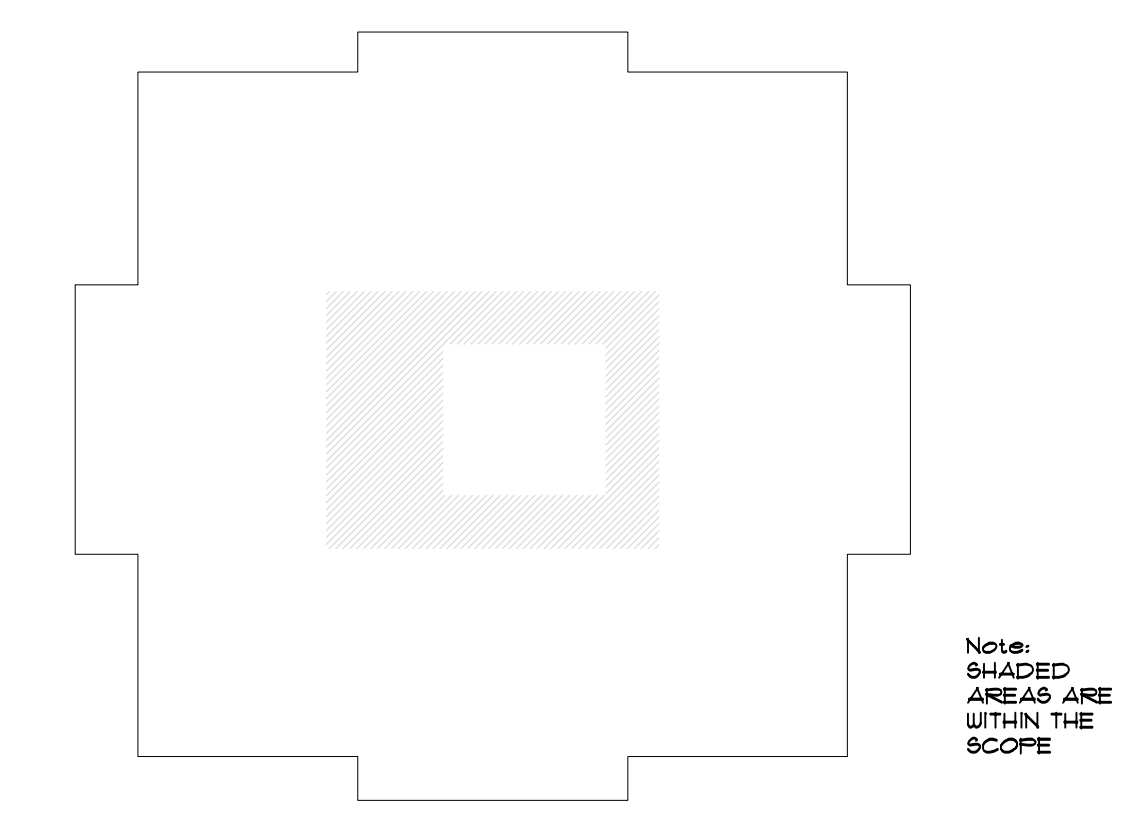

LIMITS OF CONSTRUCTION KEY PLAN

GENERAL NOTES

1. ALL FLOORING TRANSITIONS TO HAVE A SCHLUTER SCHIENE EDGE IN STAINLESS STEEL UNLESS OTHERWISE NOTED.
2. ALL DOORS, CHAIR RAILS, AND TRIM TO RECEIVE (PT-12)
3. CERAMIC WALL TILE IN ALL BATHROOMS TO EXTEND UP TO 54" AFF.
4. STRIP EXISTING PAINT, PATCH AND PREP WALLS AS REQUIRED.

BESSOLO
DESIGN GROUP, INC.

ARCHITECTURE ■ DEVELOPMENT
License #AA-C002117
7901 4TH ST. NORTH, SUITE 200
ST. PETERSBURG, FL 33702
727 894-4453 ■ www.bessolo.com

PROFESSIONAL SEAL

KEVIN J. BESSOLO
ART2069

COPYRIGHT BESSOLO DESIGN GROUP, INC.
THIS DRAWING AND ALL INFORMATION CONTAINED HEREIN, INCLUDING ALL RELATED DIGITAL DRAWINGS OR FILES, ARE THE EXCLUSIVE PROPERTY OF BESSOLO DESIGN GROUP, INC. AND SHALL NOT BE COPIED OR USED IN ANY WAY WITHOUT THE EXPRESS WRITTEN CONSENT OF BESSOLO DESIGN GROUP, INC. AND MUST BE RETURNED UPON REQUEST. ALL DRAWINGS ARE PRELIMINARY AND NOT FOR CONSTRUCTION PURPOSES UNLESS SHOWN AND SEALED BY KEVIN J. BESSOLO.

**RALPH RICHARDS
TOWER RENOVATION**

211 SOUTH PROSPECT AVENUE
CLEARWATER, FL 33756


ISSUED
DATE: 08-15-20
ISSUED FOR: CONSTRUCTION DOCUMENTS

REVISIONS		
NO.	DATE	DESCRIPTION

PROJECT NO: 19080200
DRAWN BY: TMJ
PROJECT MANAGER: RW
CHECKED BY: KJB
DATE: 08-15-20
SCALE: 1/8" = 1'-0"

ID130

OVERALL
FINISH PLANS

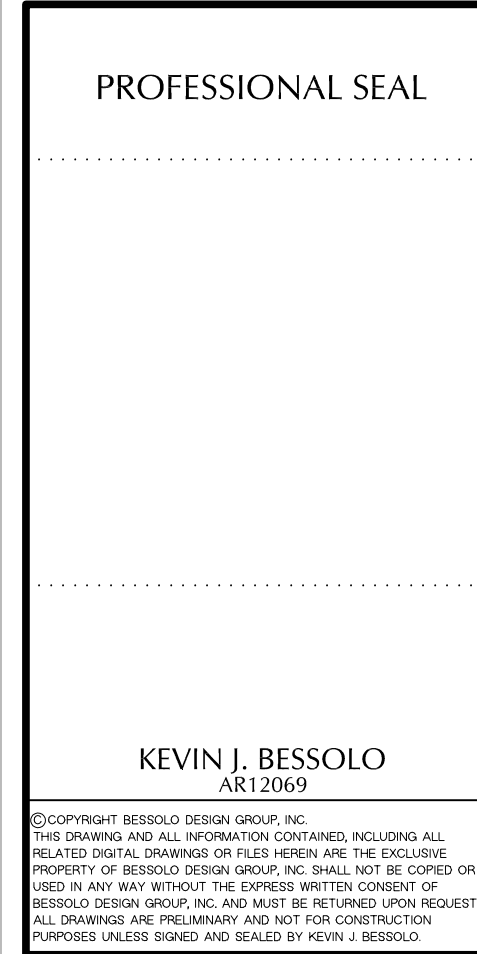

**RALPH RICHARDS
TOWER RENOVATION**

ISSUED	
DATE:	ISSUED FOR:
05-15-20	CONSTRUCTION DOCUMENTS

[illegible]

PROJECT NO: 19080.00
DRAWN BY: TMJ
PROJECT MANAGER: RWJ
CHECKED BY: KJB
DATE: 05-15-20
SCALE: NOT TO SCALE

ID602

FINISH SPECIFICATIONS

TAG	ITEM	MANUFACTURER	PRODUCT NAME	DESCRIPTION	NOTES	DISTRIBUTOR/REP.
CAB-1	WOOD CABINETS	ASPECT CABINETRY	DOOR STYLE: HANOVER FINISH: DORIAN GRAY	GLAZE: NONE WOOD SPECIES: MAPLE	OR LIKE KIND AND QUALITY	-
CT-1	CERAMIC FLOOR TILE	DAL TILE	AMERICAN OLEAN WATERWOD WHITE OAK WDS	GLAZED PORCELAIN, 8 x 40 GROUT: MAPEI 93 WART GRAY	PATTERN: RUNNING BOND 1/3 OFFSET	JANELLE HAUENSTEIN 341.355.2954
CT-2	CERAMIC FLOOR TILE	ATLAS CONCORDE	COVE FEBBLE - MATTE	11 3/4"x23 5/8" 9MM, NOT RECTIFIED GROUT: MAPEI 102 COBBLESTONE	PATTERN: RUNNING BOND	-
CT-3	CERAMIC WALL TILE	CERAMIC TECHNIC9	PALERMO LIMESTONE 3D PERLA MURETTO	12"x24" RECTIFIED, 9MM GROUT: MAPEI 93 WART GRAY	PATTERN: HORIZONTAL STACK	-
CT-4	CERAMIC WALL TILE	CERAMIC MATRIX	LUMINA CURVE WHITE	10"x30" GROUT: MAPEI 38 AVALANCHE	PATTERN: HORIZONTAL STACK	DONNA HOLLOWAY 813.284.6959
CT-5	CERAMIC WALL TILE	SPECIALTY TILE PRODUCTS	GLOW OCEAN	4"x12", 1MM GROUT: MAPEI 02 FEUTER	PATTERN: RUNNING BOND 1/3 OFFSET	-
CT-6	CERAMIC WALL TILE	SPECIALTY TILE PRODUCTS	GLOW WHITE	4"x12", 1MM GROUT: MAPEI 00 WHITE	PATTERN: HERRINGBONE	-
FL-1	PLASTIC LAMINATE	WILSONART	STUDIO TEAK T860 STANDARD HPL FINISH	DESIGN REPEAT 51"L x 34.5"W	-	TERESA FINCH 813.733.0566
PT-1	PAINT	SHERWIN WILLIAMS	SW 7646 FIRST STAR	INTERIOR LATEX EGGSHELL FINISH	LOW VOC PAINT	RANDY MOORE 407.698.1540
PT-2	PAINT	SHERWIN WILLIAMS	SW 7015 REPOSE GRAY	INTERIOR LATEX EGGSHELL FINISH	LOW VOC PAINT	RANDY MOORE 407.698.1540
SB-1	SOLID SURFACE	FORMICA	COLOR: WHITE LIGHTNING	QUARTZ	2CM	ASHLEY WICHLENSKI 721.939.6715
VPB-1	VINYL PROFILE BASE	TARKETT	MU-32-R EQUINOX FEBBLE	4 1/2" WALL BASE	ASTM E84/NFPA 255 CLASS B ASTM E6-48/NFPA 253 CLASS I	ALISON ACKERS 721.834.4453