
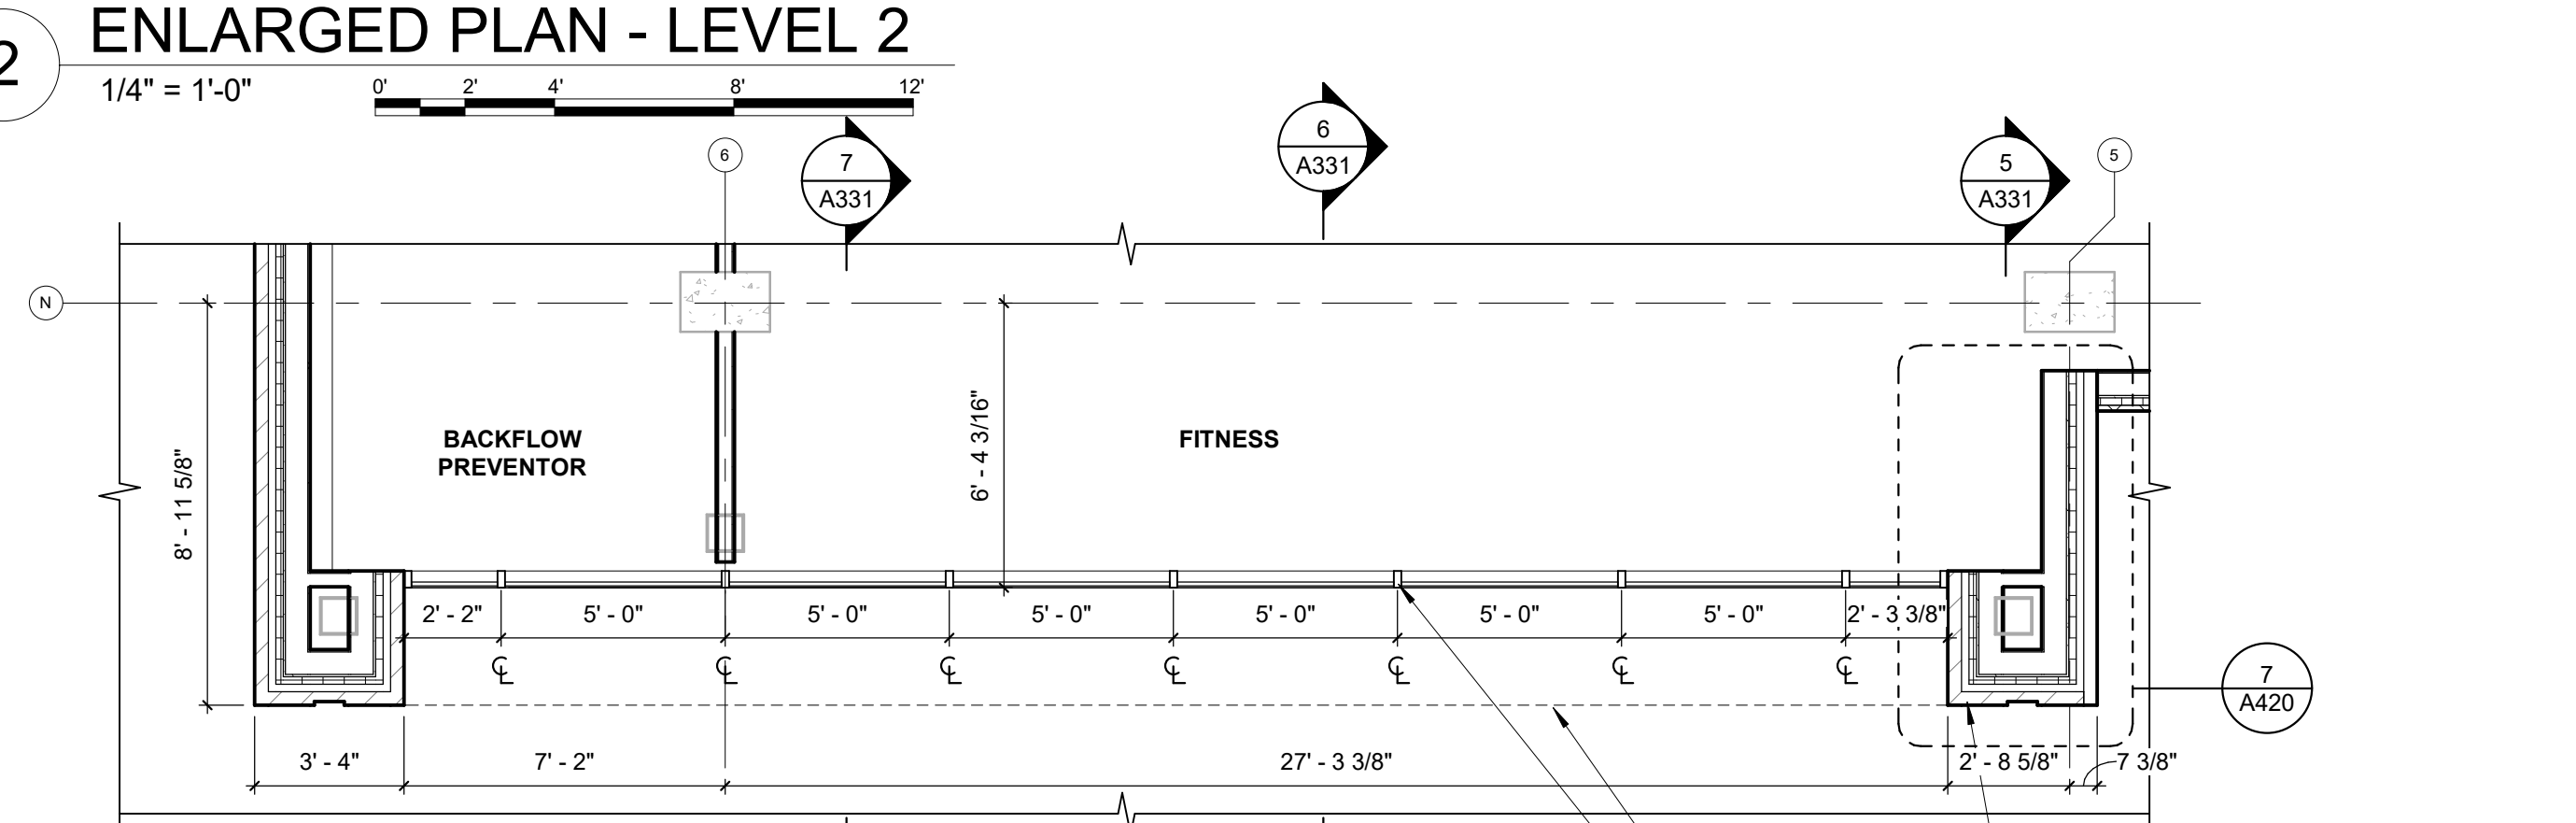
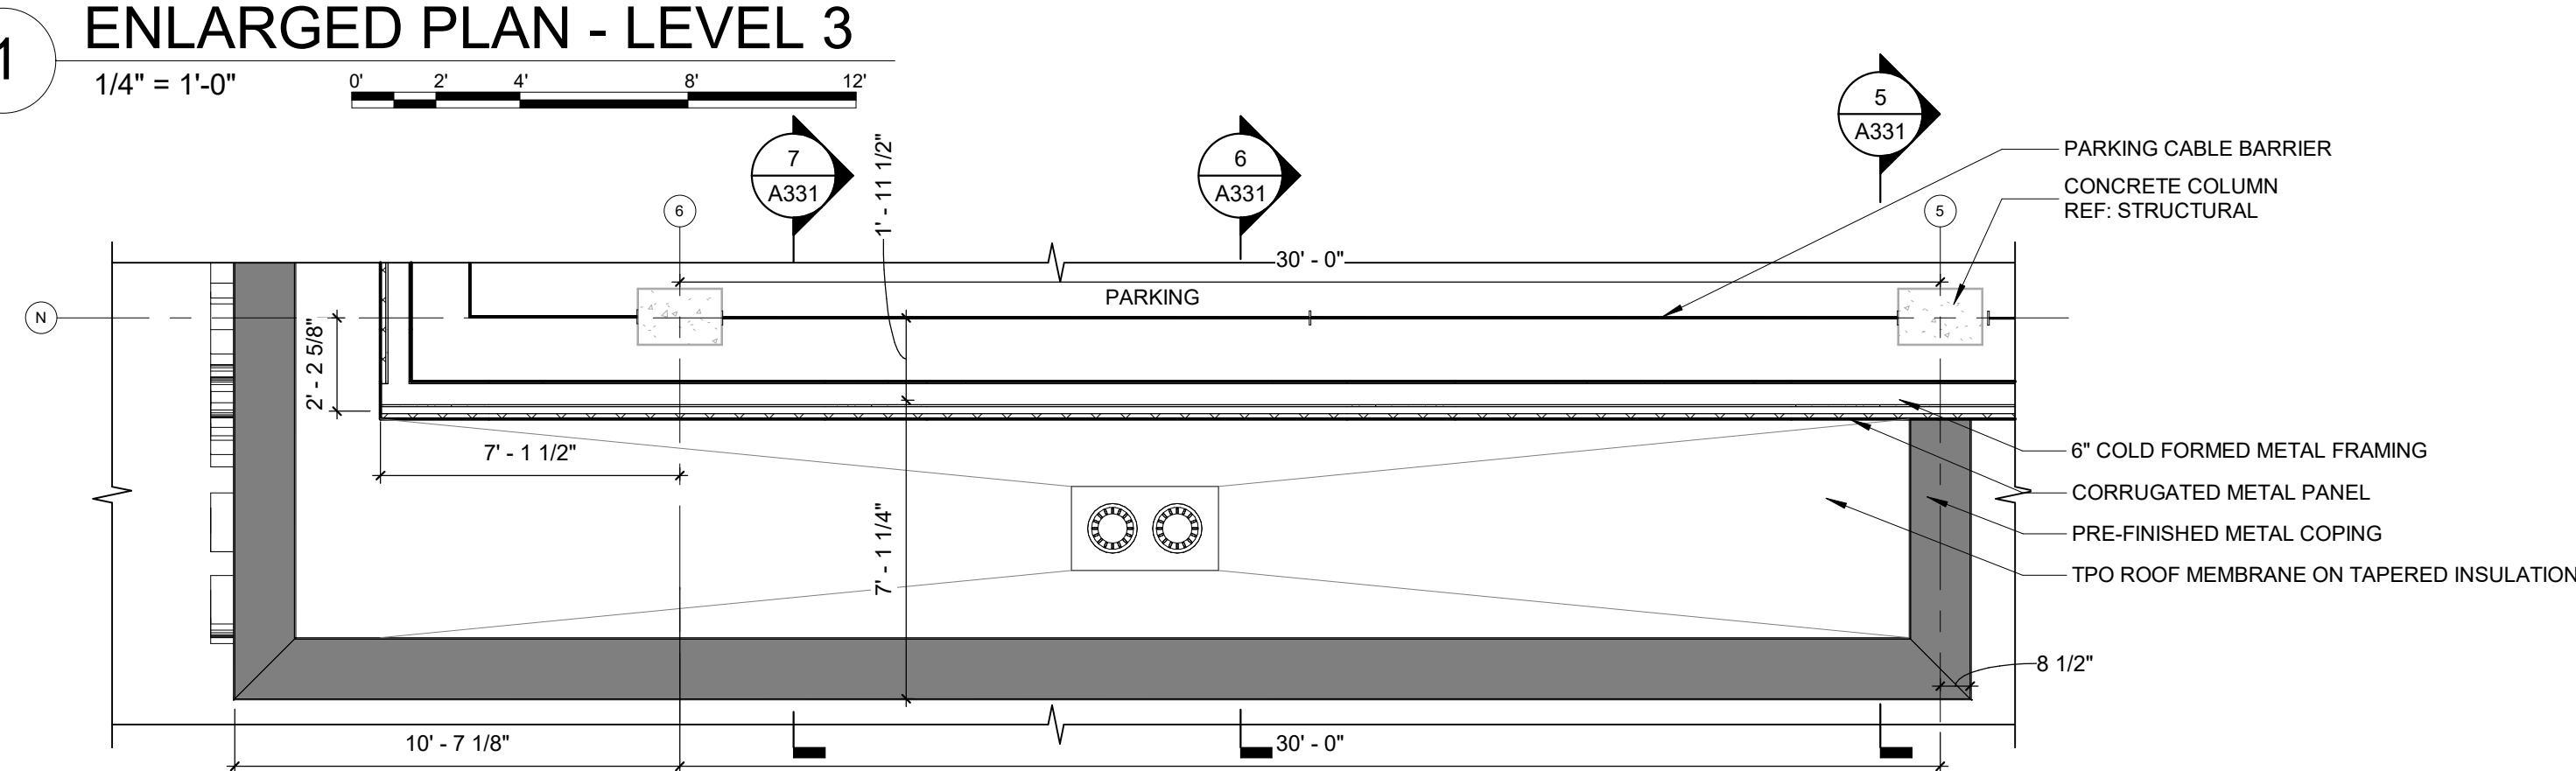


Drawn By: Author
 Checked By: Checker
 Approved By: Approver

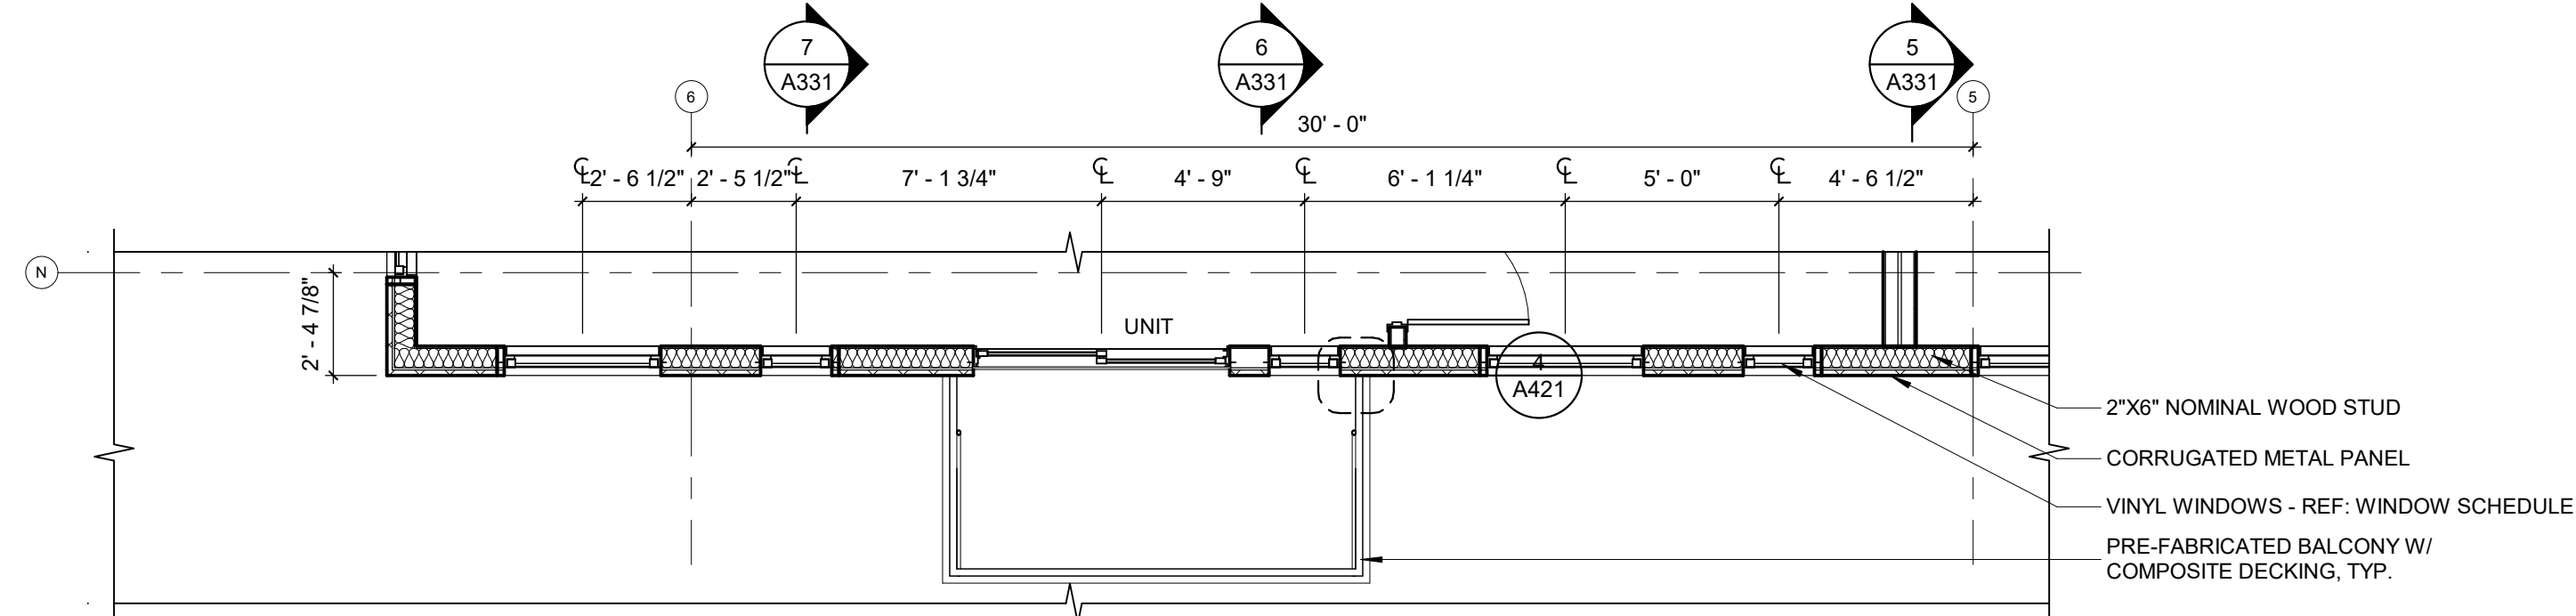





MATERIAL LEGEND

- M-1 - WHITE CORRUGATED METAL (PAC-CLAD, COLOR: BONE WHITE)
- M-2 - GRAY CORRUGATED METAL (PAC-CLAD, COLOR: SLATE GRAY)
- M-3 - CHARCOAL CORRUGATED METAL (PAC-CLAD, COLOR: MUSKET GRAY)
- GL-1 - INSULATED GLAZING
- GL-2 - NON-INSULATED SINGLE PANE TRANSLUCENT GLAZING
- GL-3 - INSULATED GLAZED SPANDREL PANEL
- ACM - ALUMINUM COMPOSITE METAL PANEL (B.O.D.: ALUCOBOND, COLOR: ANTRAZIT GREY)
- BR-01 - BRICK (B.O.D.: WATSONTOWN BRICK, COLOR: NIGHT SHADOW MATT CLEAR)
- BR-02 - THIN SET BRICK (B.O.D.: METROBRICK, COLOR: 705 GRAPHITE)
- CMU
- EFS
- METAL GREEN SCREEN

NOTE: ALL UNITS TO HAVE A MINIMUM OF 1 OPERABLE WINDOW IN LIVING SPACE AND EACH BEDROOM SPACE



FITNESS ROOM - SOUTH

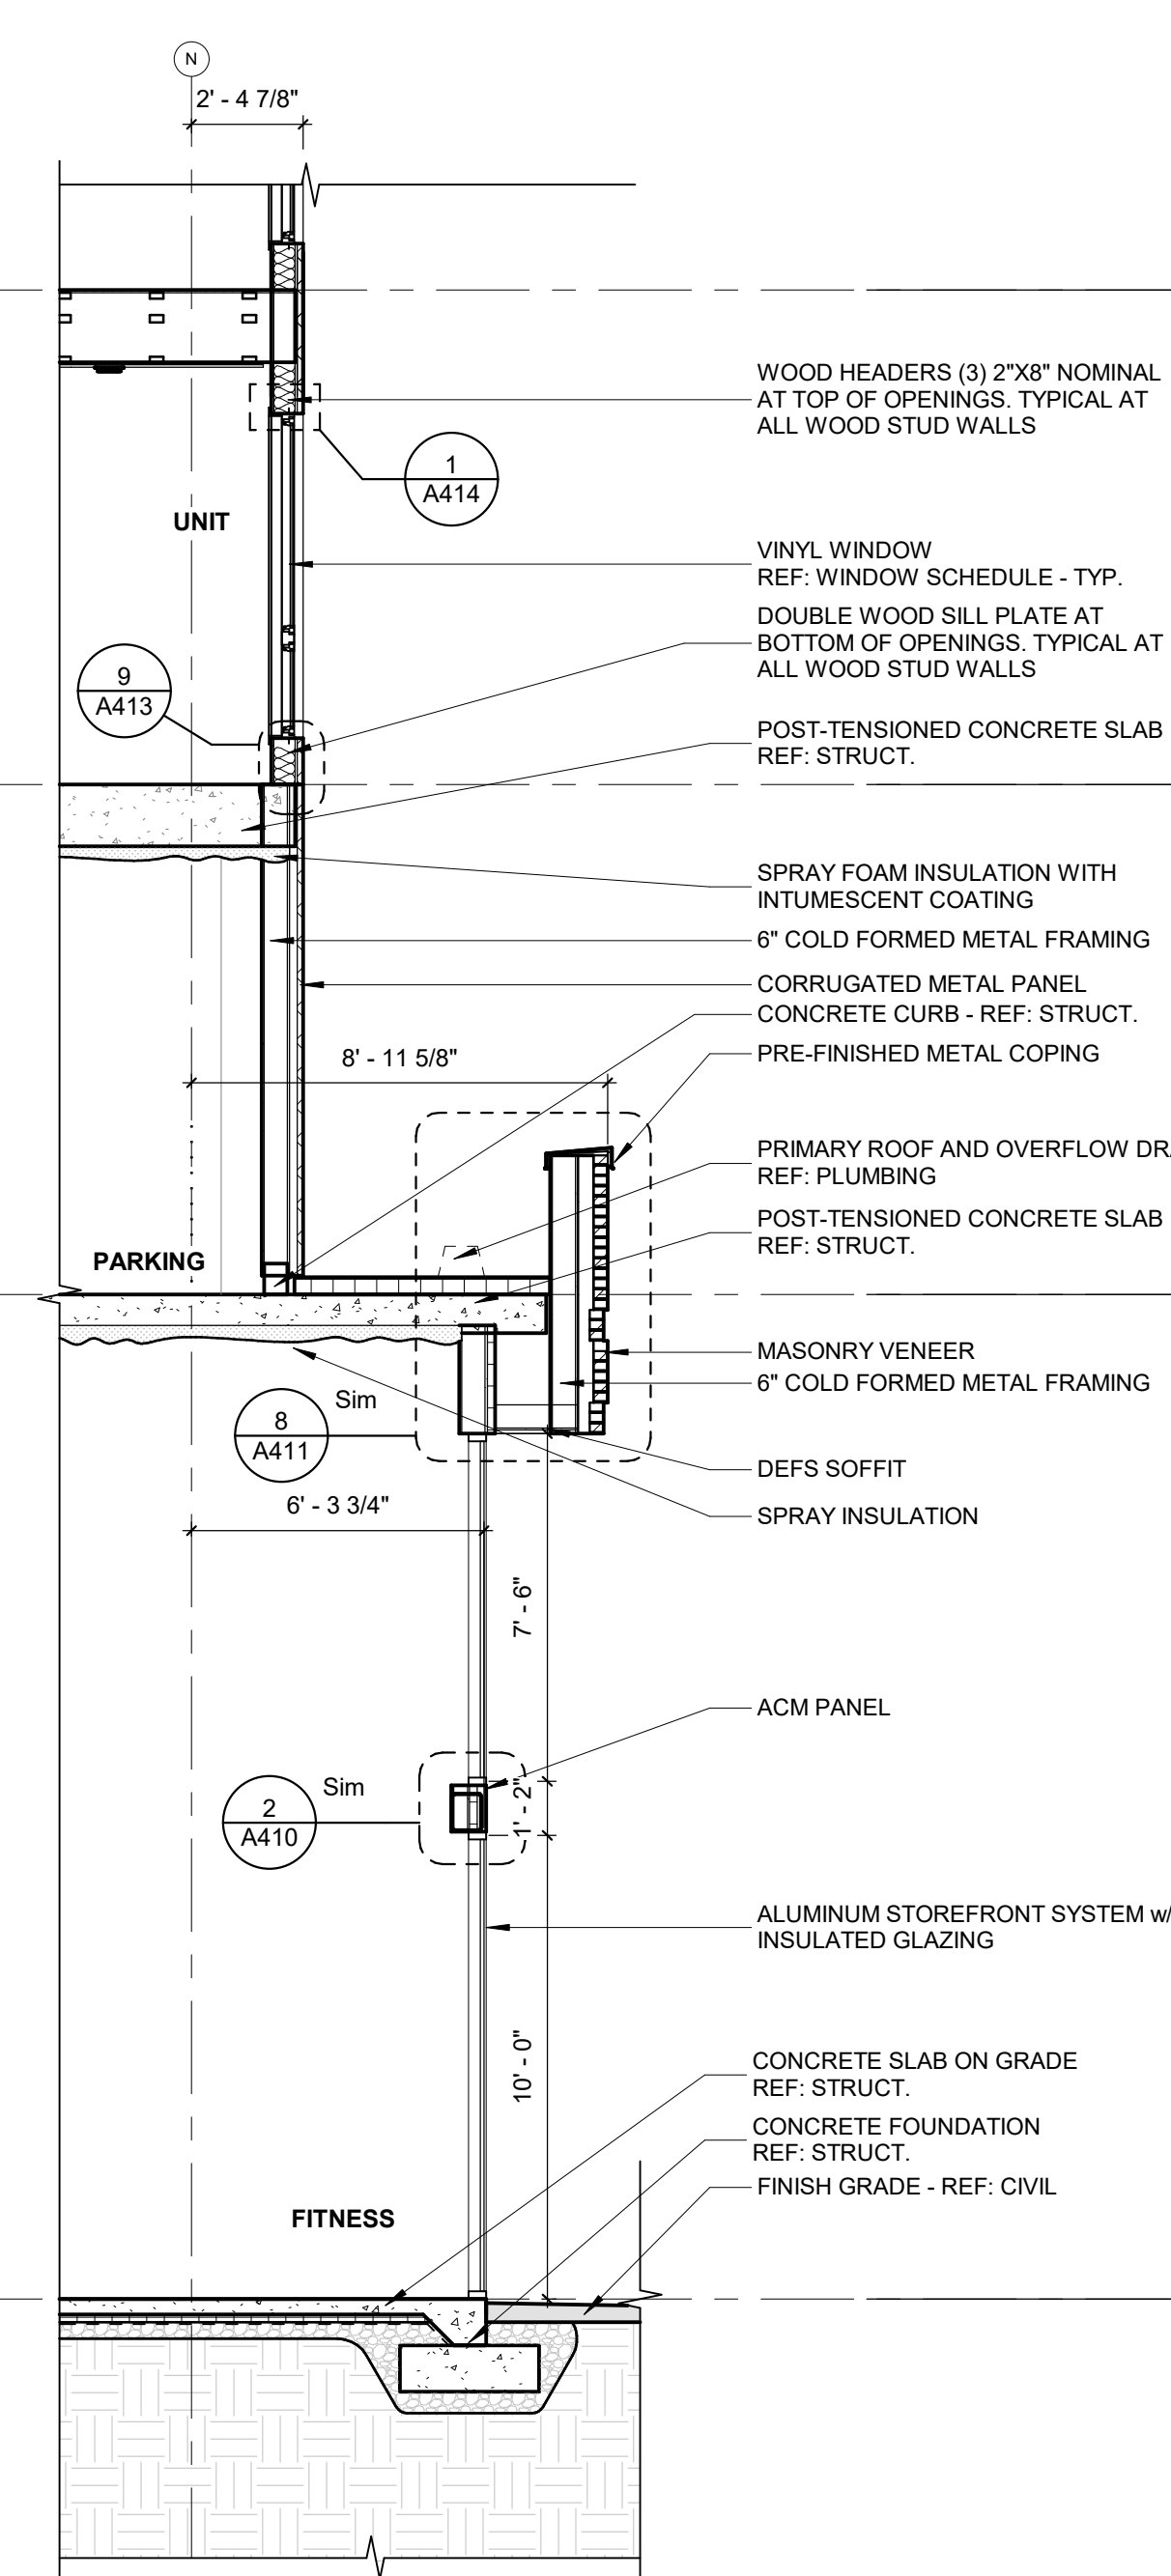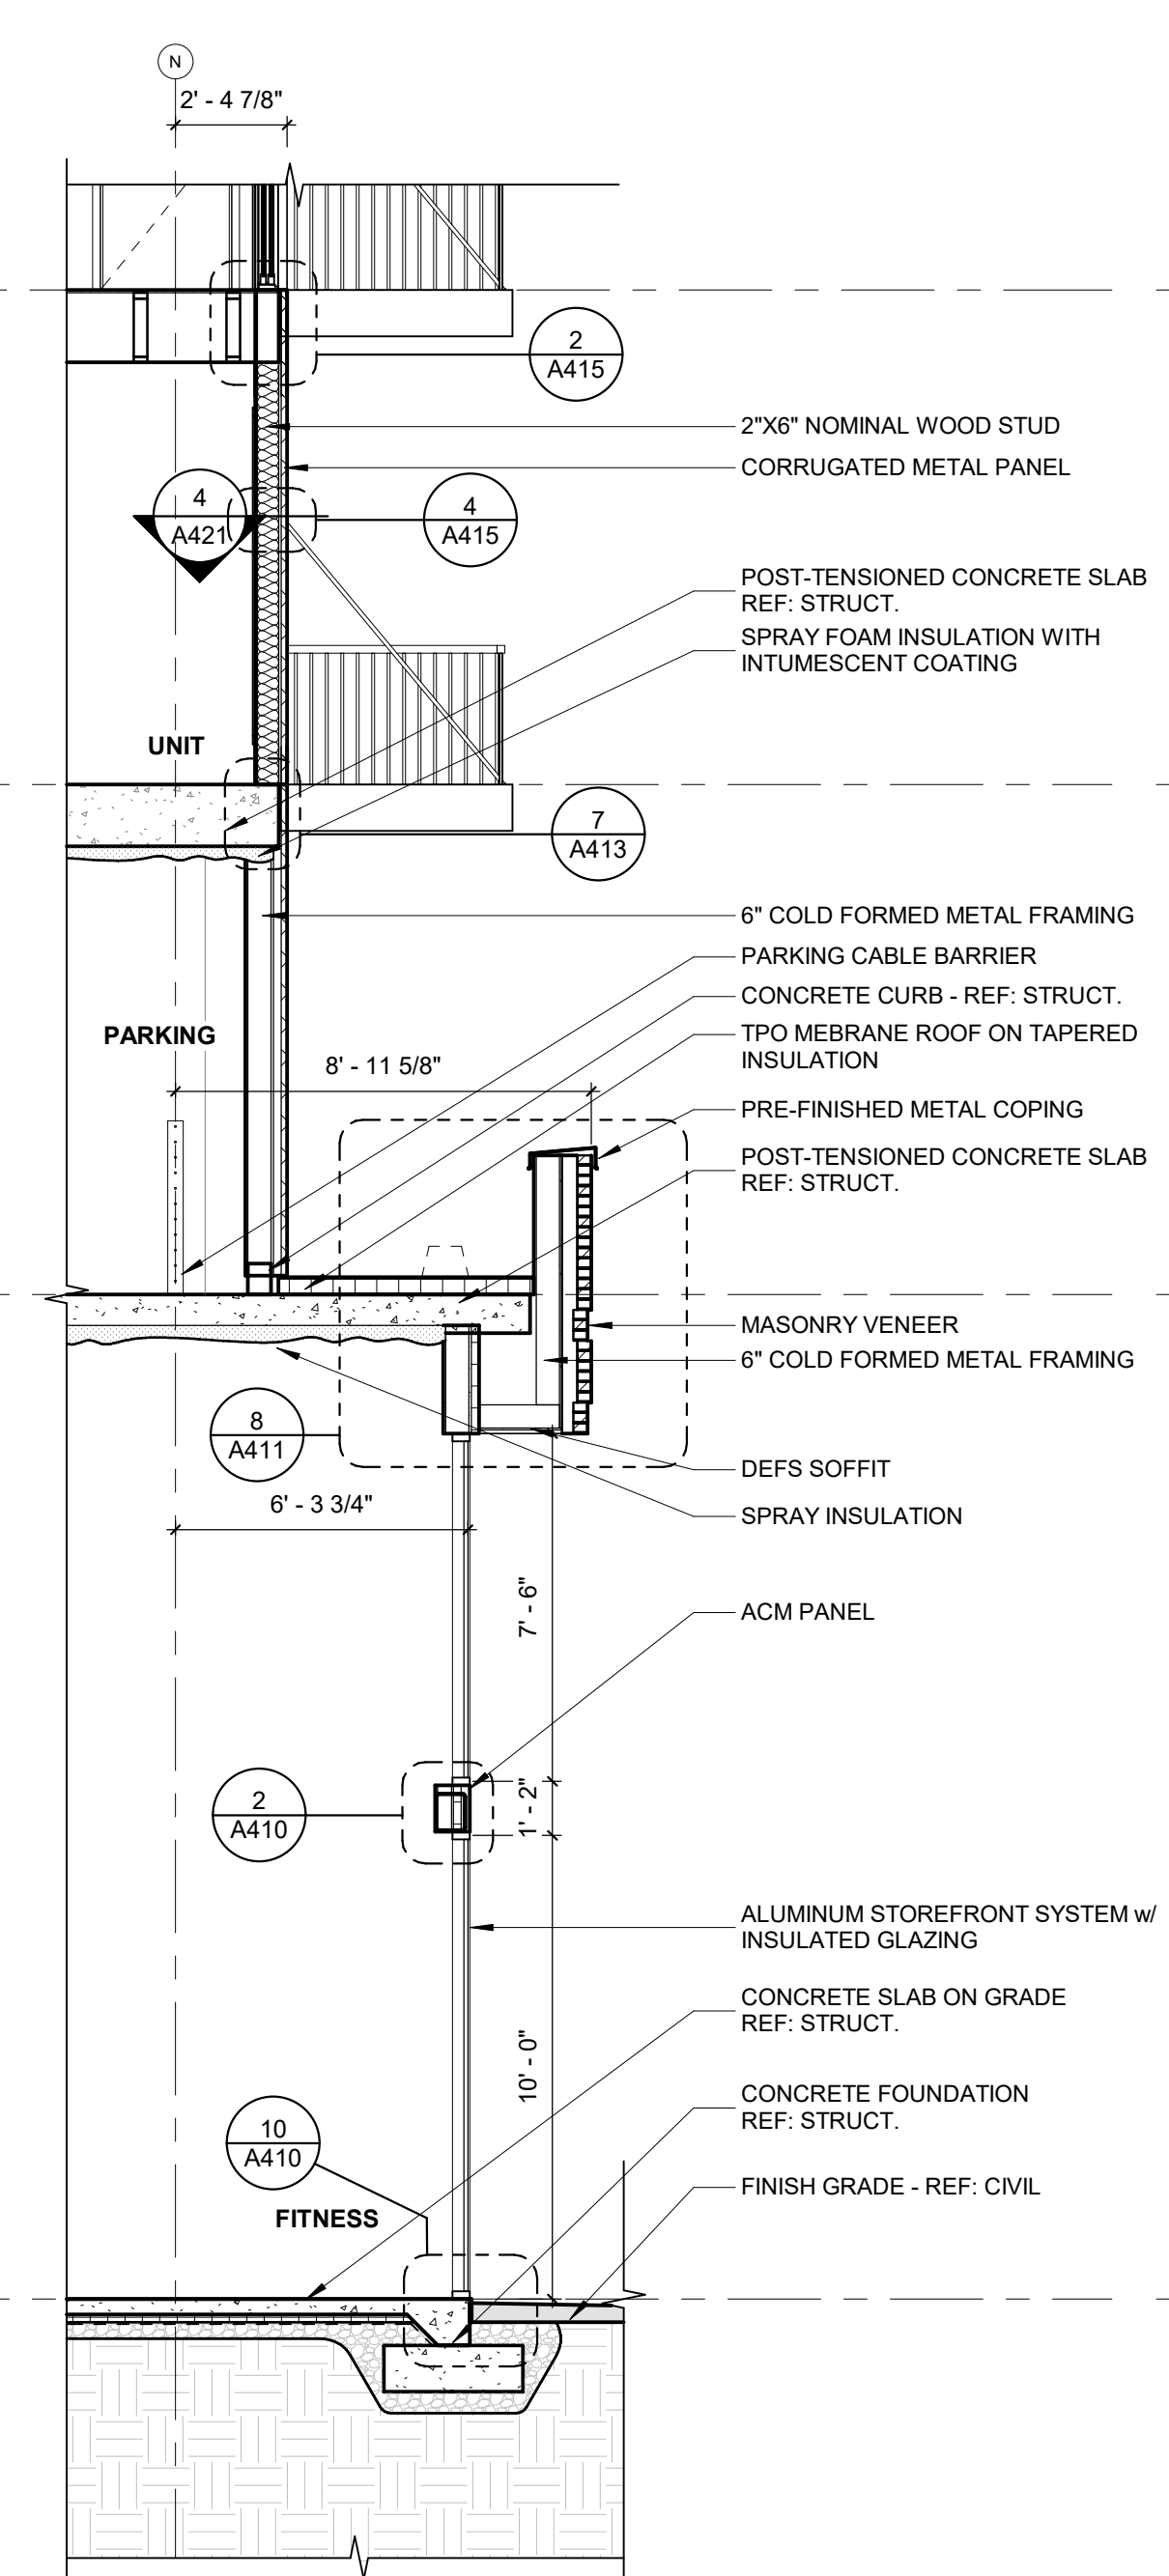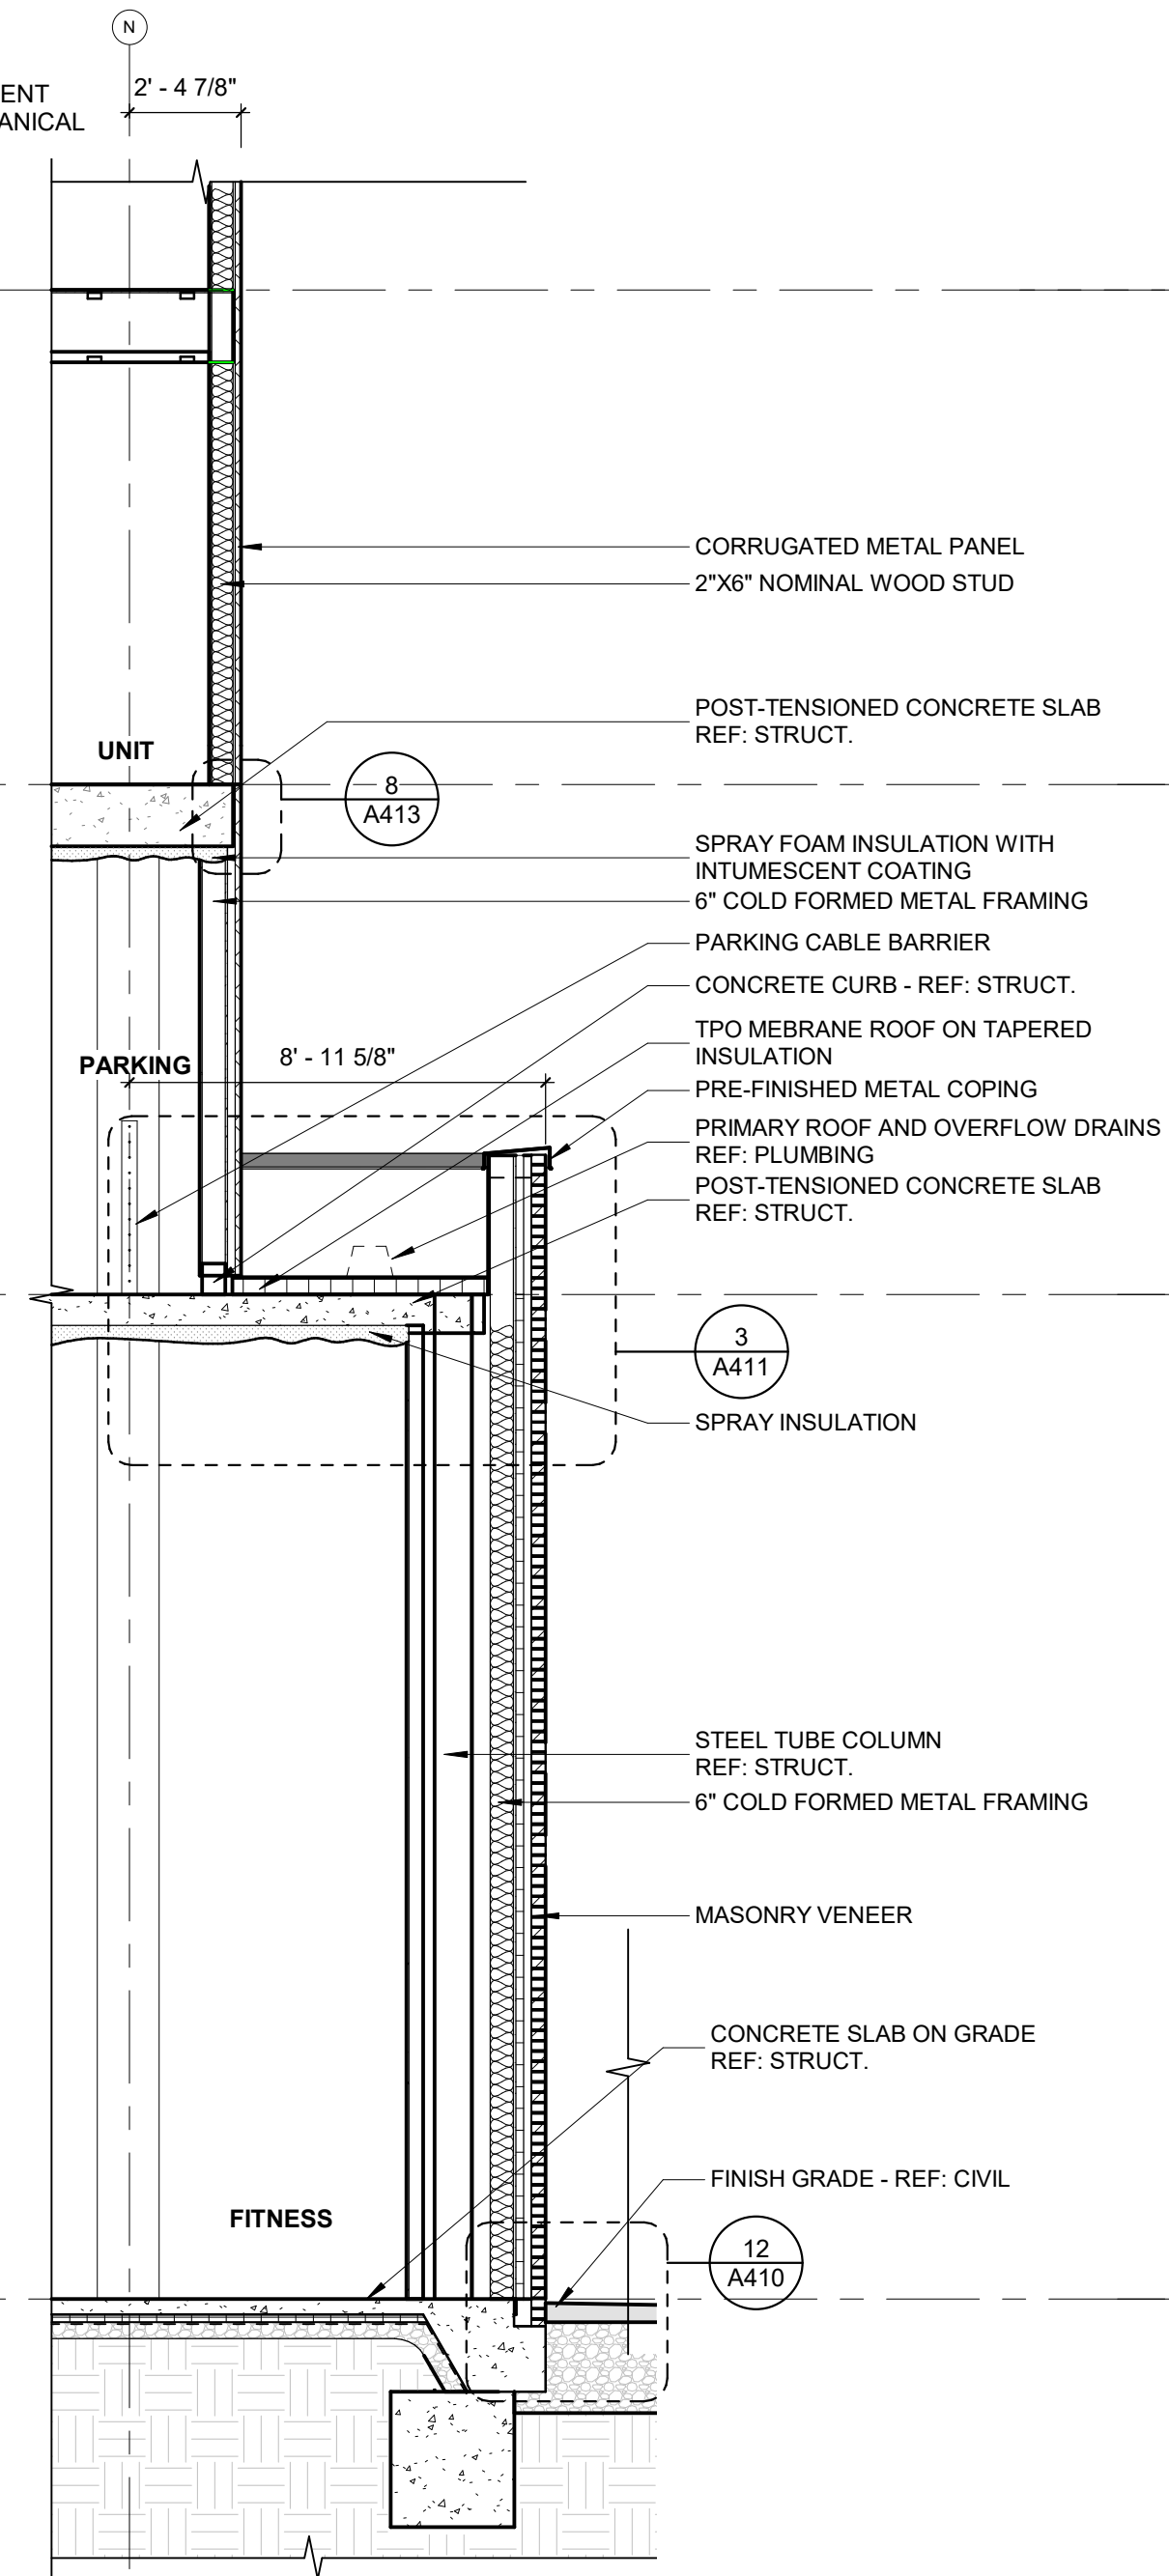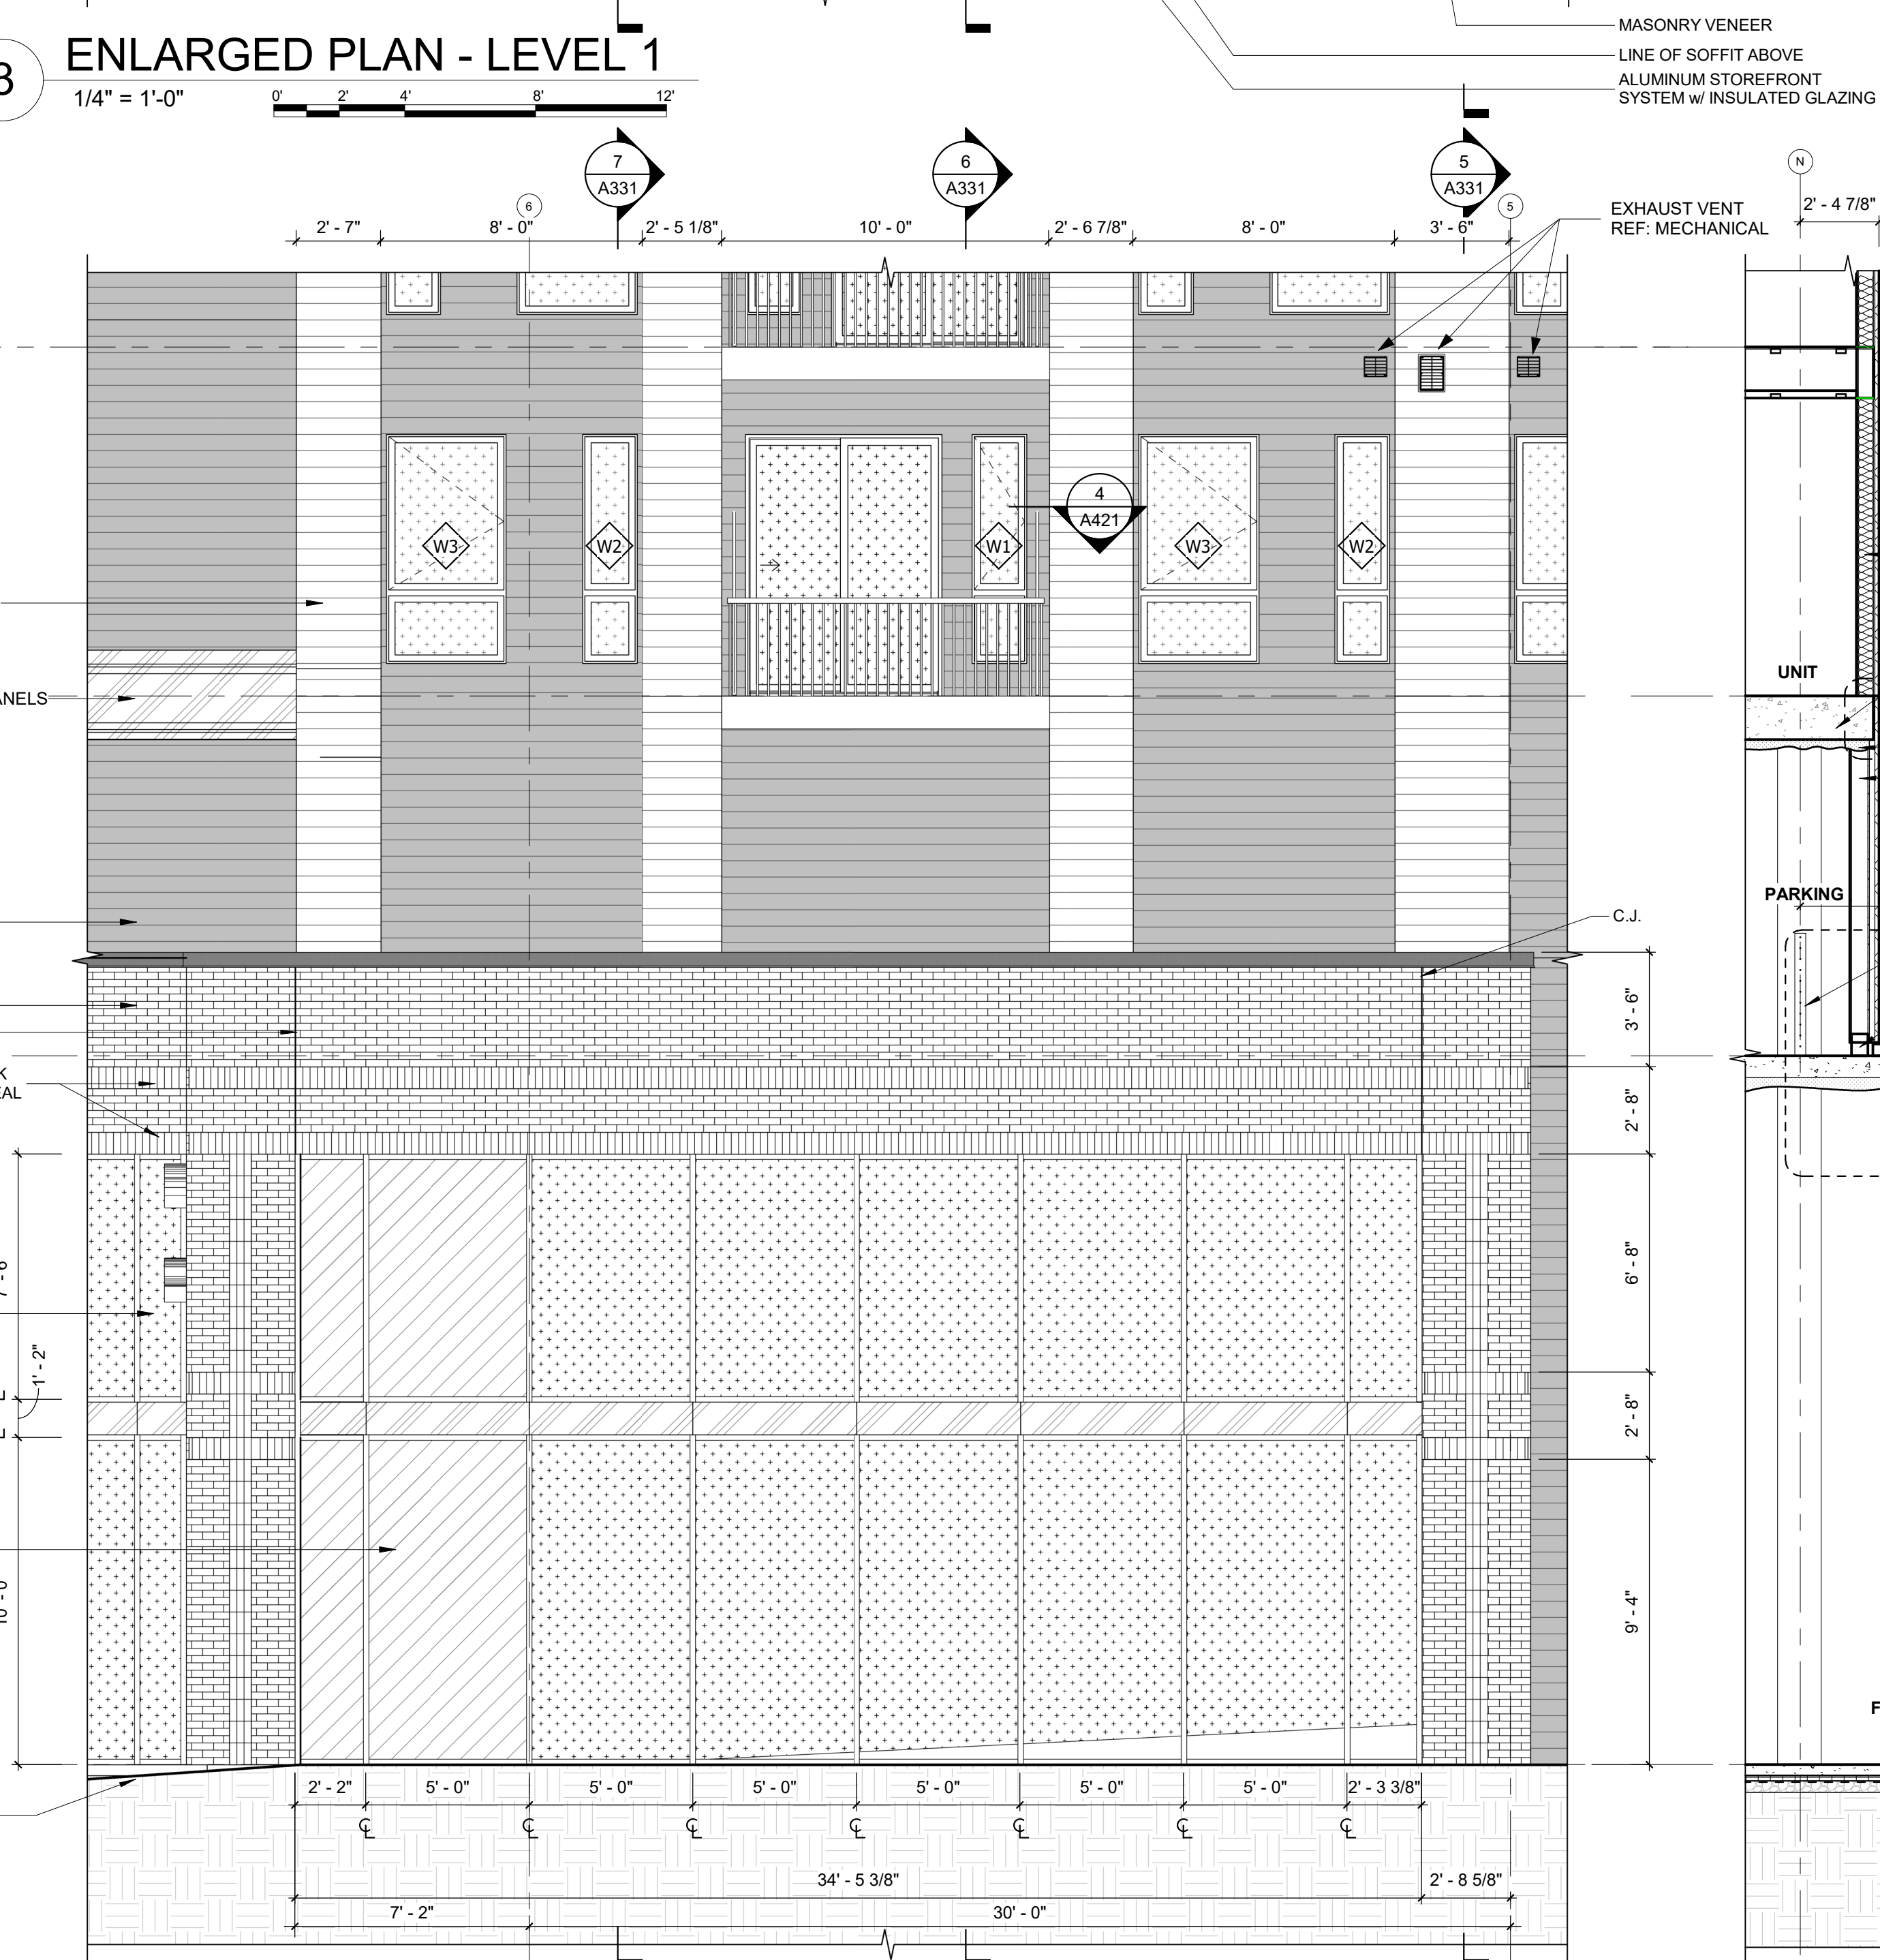

Revision		
No.	Date	Description
1	01/13/22	Addendum No. 2

BIM 360/44287.01 5th and Summer/44287_Central_MDHA_StandSummer.rvt
 11/3/2023 12:12:29 PM

This Line is 3 Inches When Printed Full Size