




LEVEL 1
SCALE - 1" = 10'


CONCEPTUAL FURNITURE PLAN
HED 09/13/21

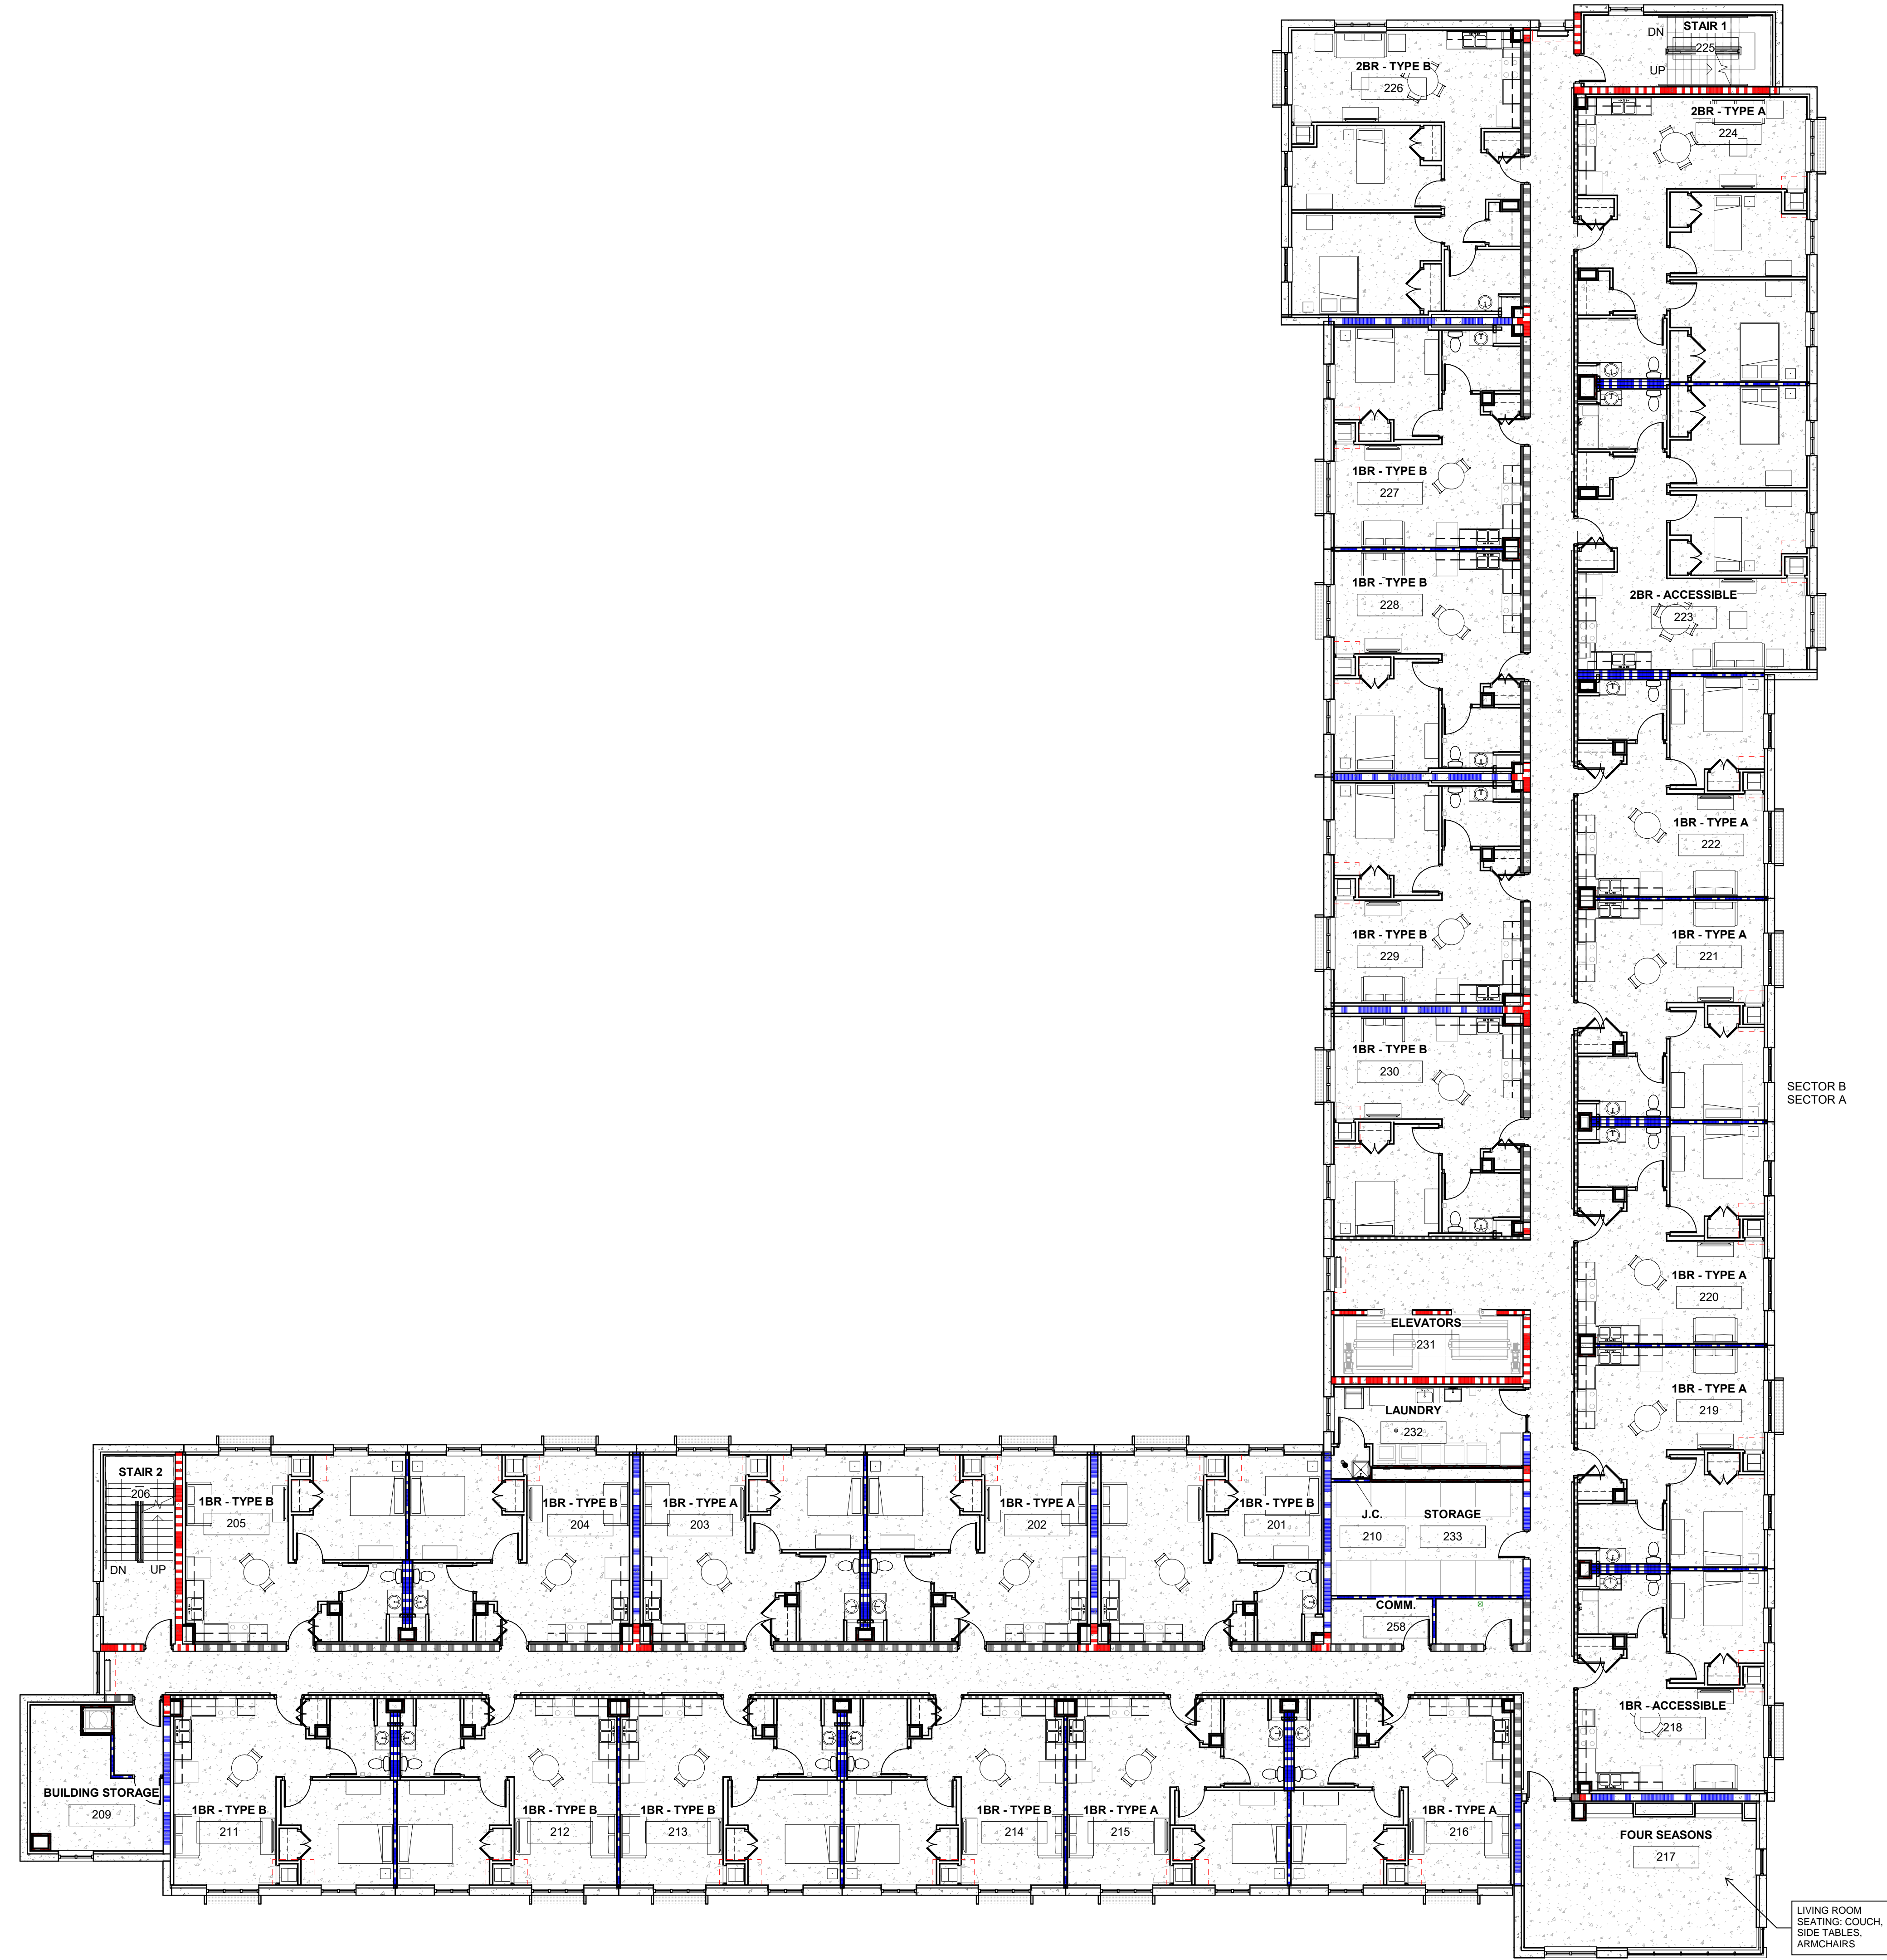



LEVEL 3
SCALE - 1" = 10'

CONCEPTUAL FURNITURE PLAN
HED 09/13/21

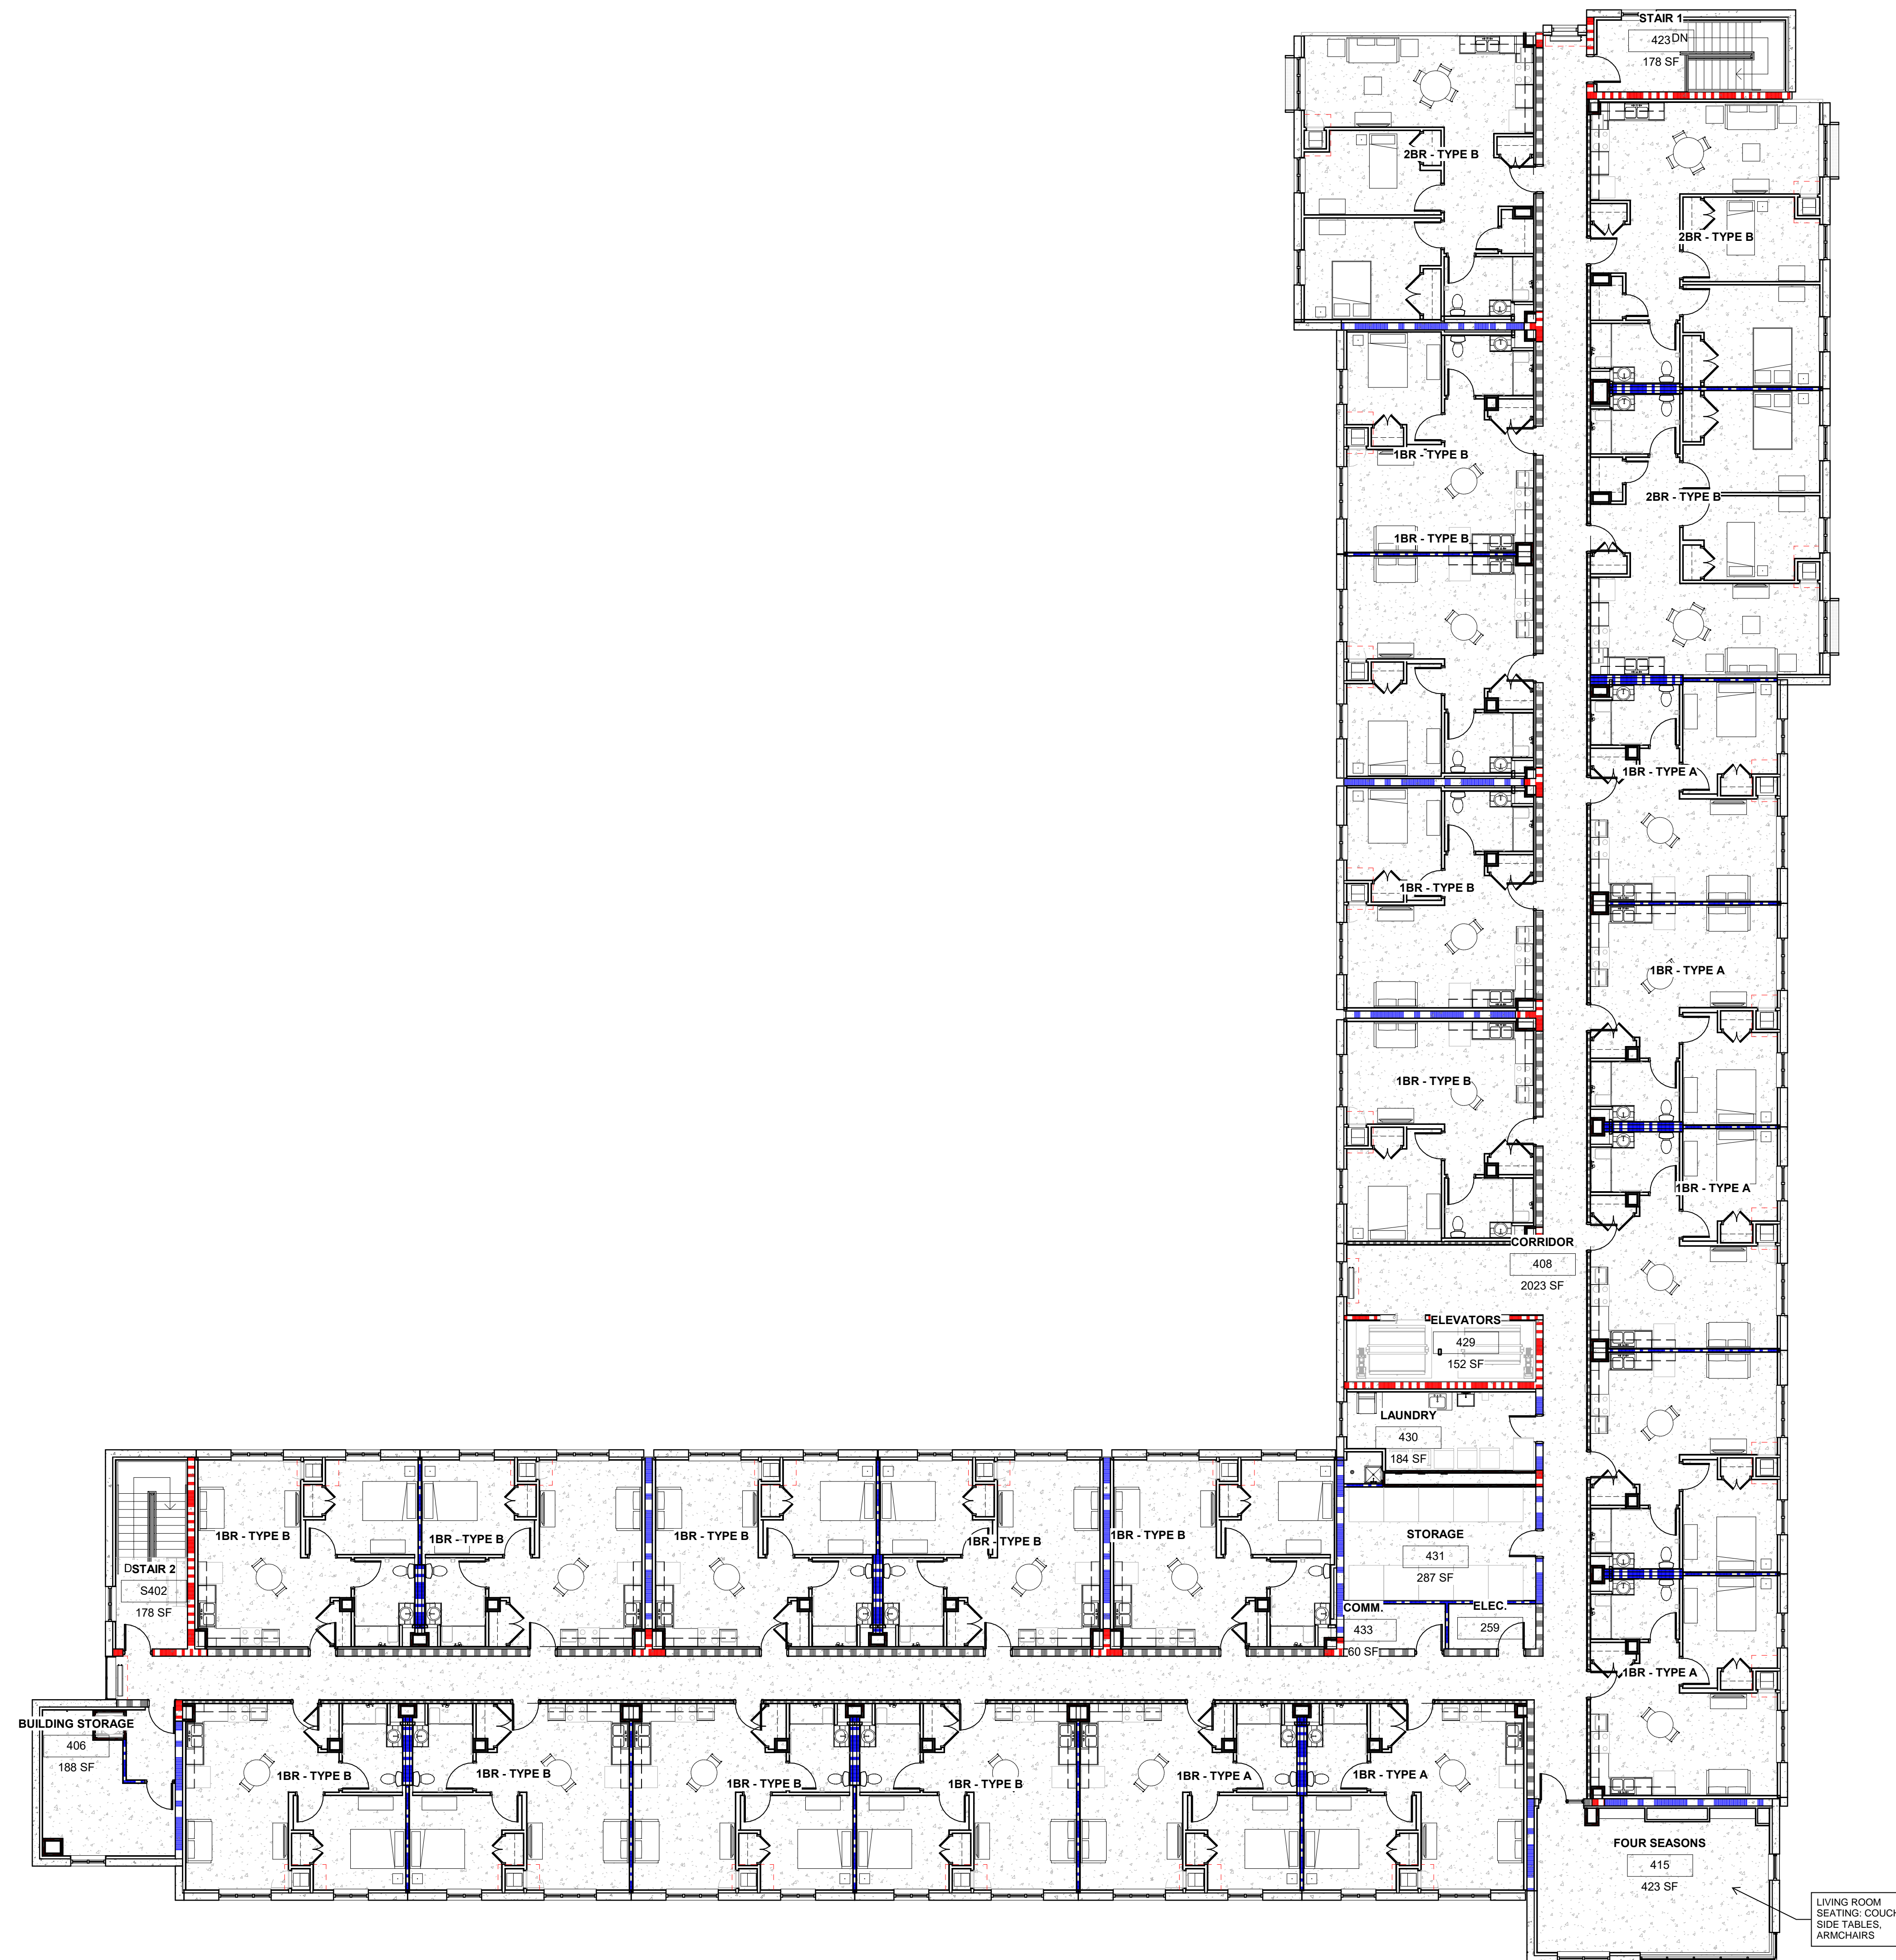

LEVEL 4
SCALE - 1" = 10'

CONCEPTUAL FURNITURE PLAN
HED 09/13/21