



Keynote Legend	Keynote Text
Key Value	
216	PREFABRICATED BALCONY W/ COMPOSITE DECKING (TYP.)
226	SCUPPER WITH CONDUCTOR HEAD AND DOWNSPOUT. PROVIDE OVERFLOW FLANGE IN CONDUCTOR HEAD
301	DRYER + PLUMBING VENT CAP - DOUBLE
303	SECURITY CAMERA - COORDINATE WITH OWNER'S SECURITY VENDOR. LOCATE CAMERA NO MORE THAN 12'-15' ABOVE GRADE FOR SERVICE ACCESS.
309	BLAST WALL - 7'-0" FROM TOP OF CONC. PAD. REFER TO STRUCT.
310	STAINLESS STEEL CABLE GUARDRAIL
311	PRE-FINISHED METAL COPING - COLOR BY ARCHITECT

### MATERIAL LEGEND

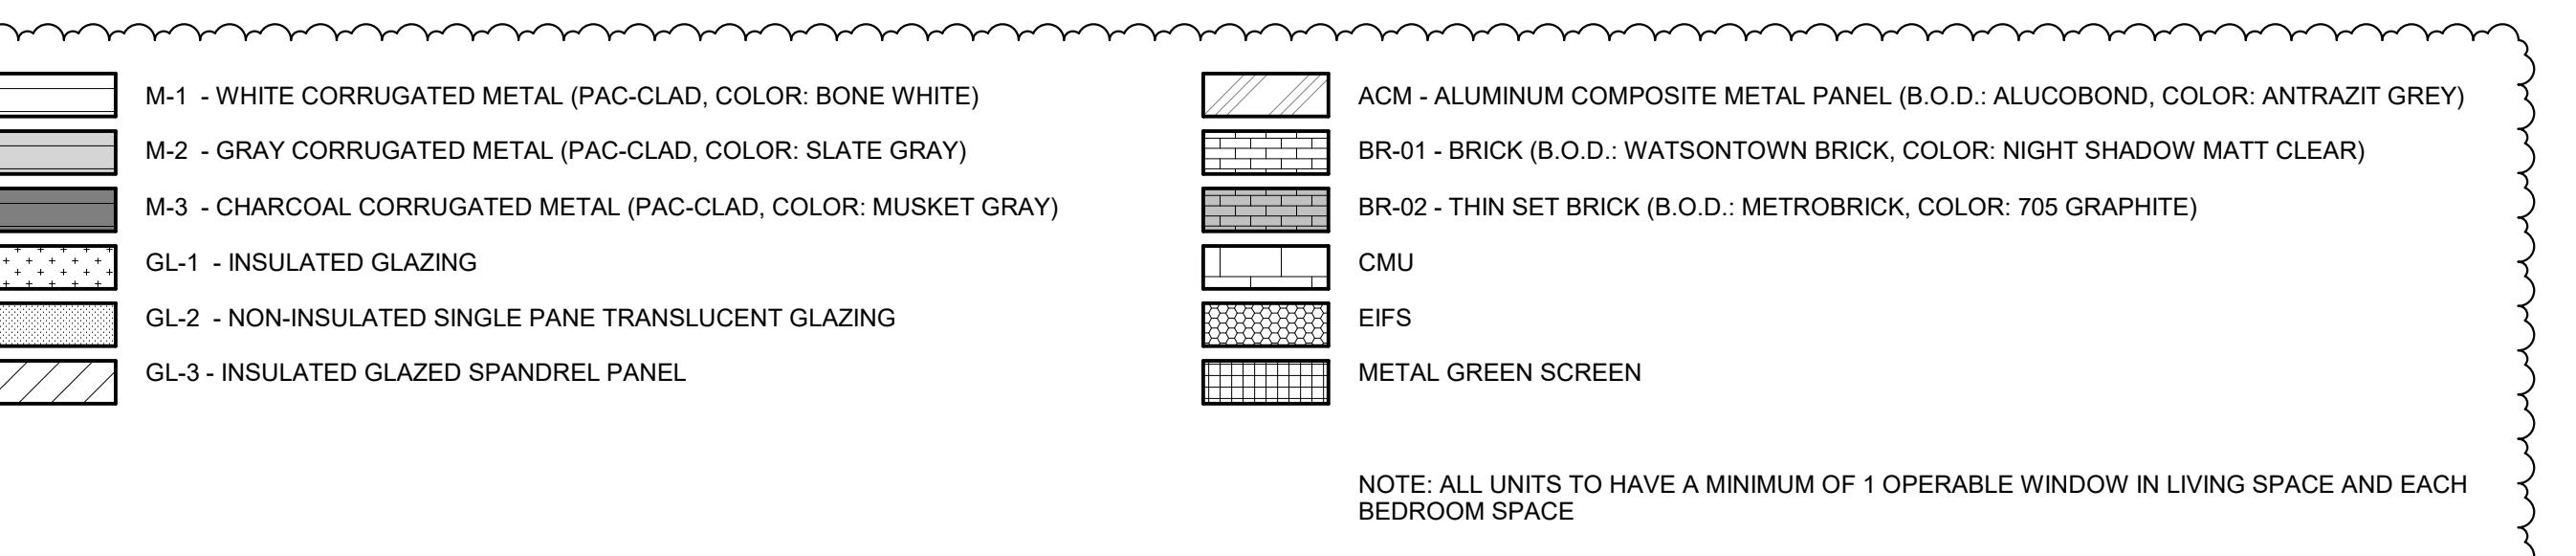

### GENERAL NOTES FOR EXTERIOR ELEVATIONS


601. PAINT EXPOSED ROOF MOUNTED EQUIPMENT, PIPING, SCREENS, ETC. IN A COLOR AS SELECTED BY THE ARCHITECT; EXCEPT THAT, ITEMS WHICH ARE ALUMINUM OR STAINLESS STEEL SHALL NOT BE PAINTED.
602. THE EXTERIOR WALL FINISH MATERIAL SHALL BE BRICK AND CORRUGATED METAL PANEL. REFER TO WALL SECTIONS AND SPECIFICATIONS FOR MORE INFORMATION.
603. PAINT EXTERIOR SURFACES OF HOLLOW METAL DOORS AND DOOR FRAMES IN A COLOR SELECTED BY THE ARCHITECT IF NOT OTHERWISE INDICATED.
604. STEEL SHELF ANGLE WITH FLASHING REQUIRED AT BRICK WALLS EVERY 30'-0" VERTICAL. LOCATE STEEL SHELF ANGLE AND FLASHING AT 25'-8" ABOVE GRADE. REFER TO STRUCTURAL DRAWINGS.
605. HORIZONTAL AND VERTICAL REVEALS IN BRICK INDICATE 1/2 BRICK COURSE INSET.

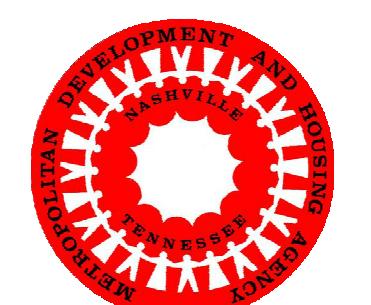

### Revision

No.	Date	Description
1	10/21/22	ADDENDUM 02
2	10/24/22	ADDENDUM 03
3	01/13/22	Addendum No. 2

WEST ELEVATION

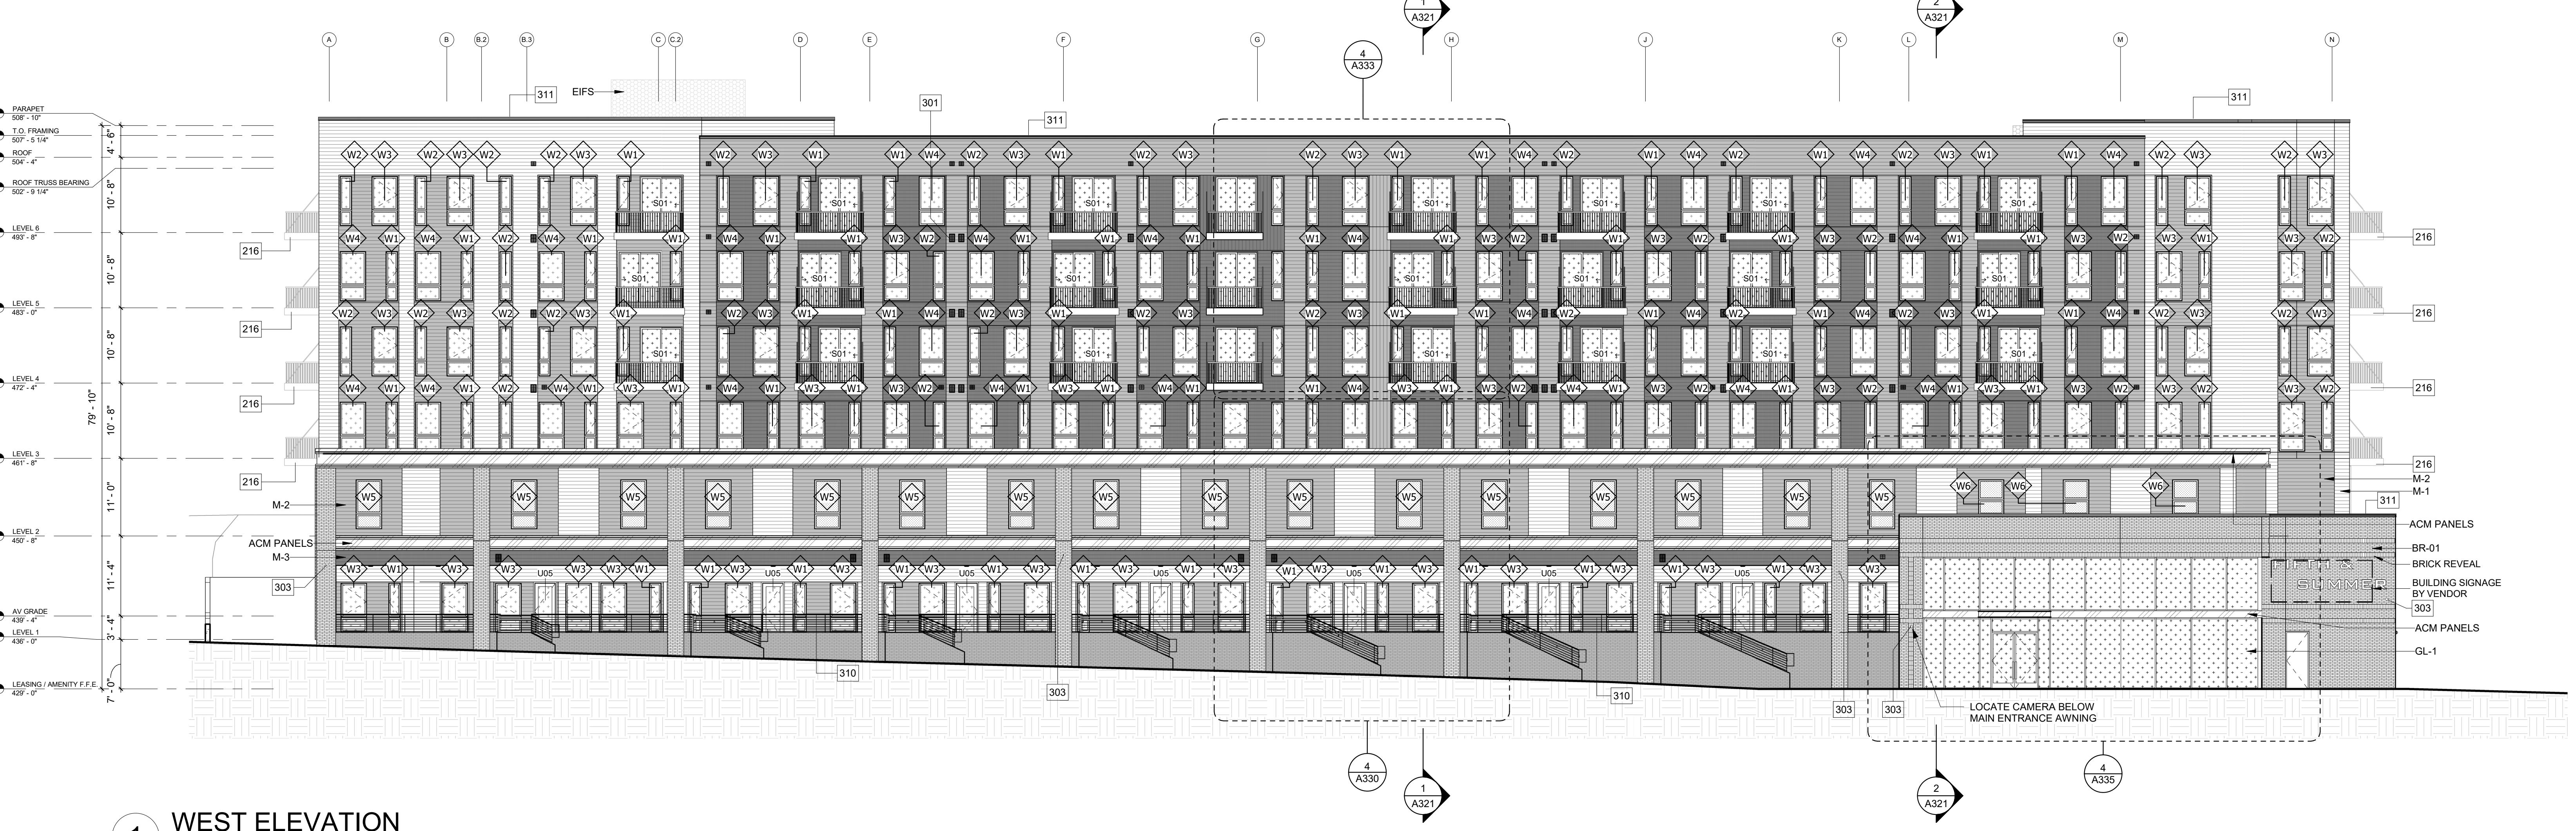

EAST ELEVATION

