
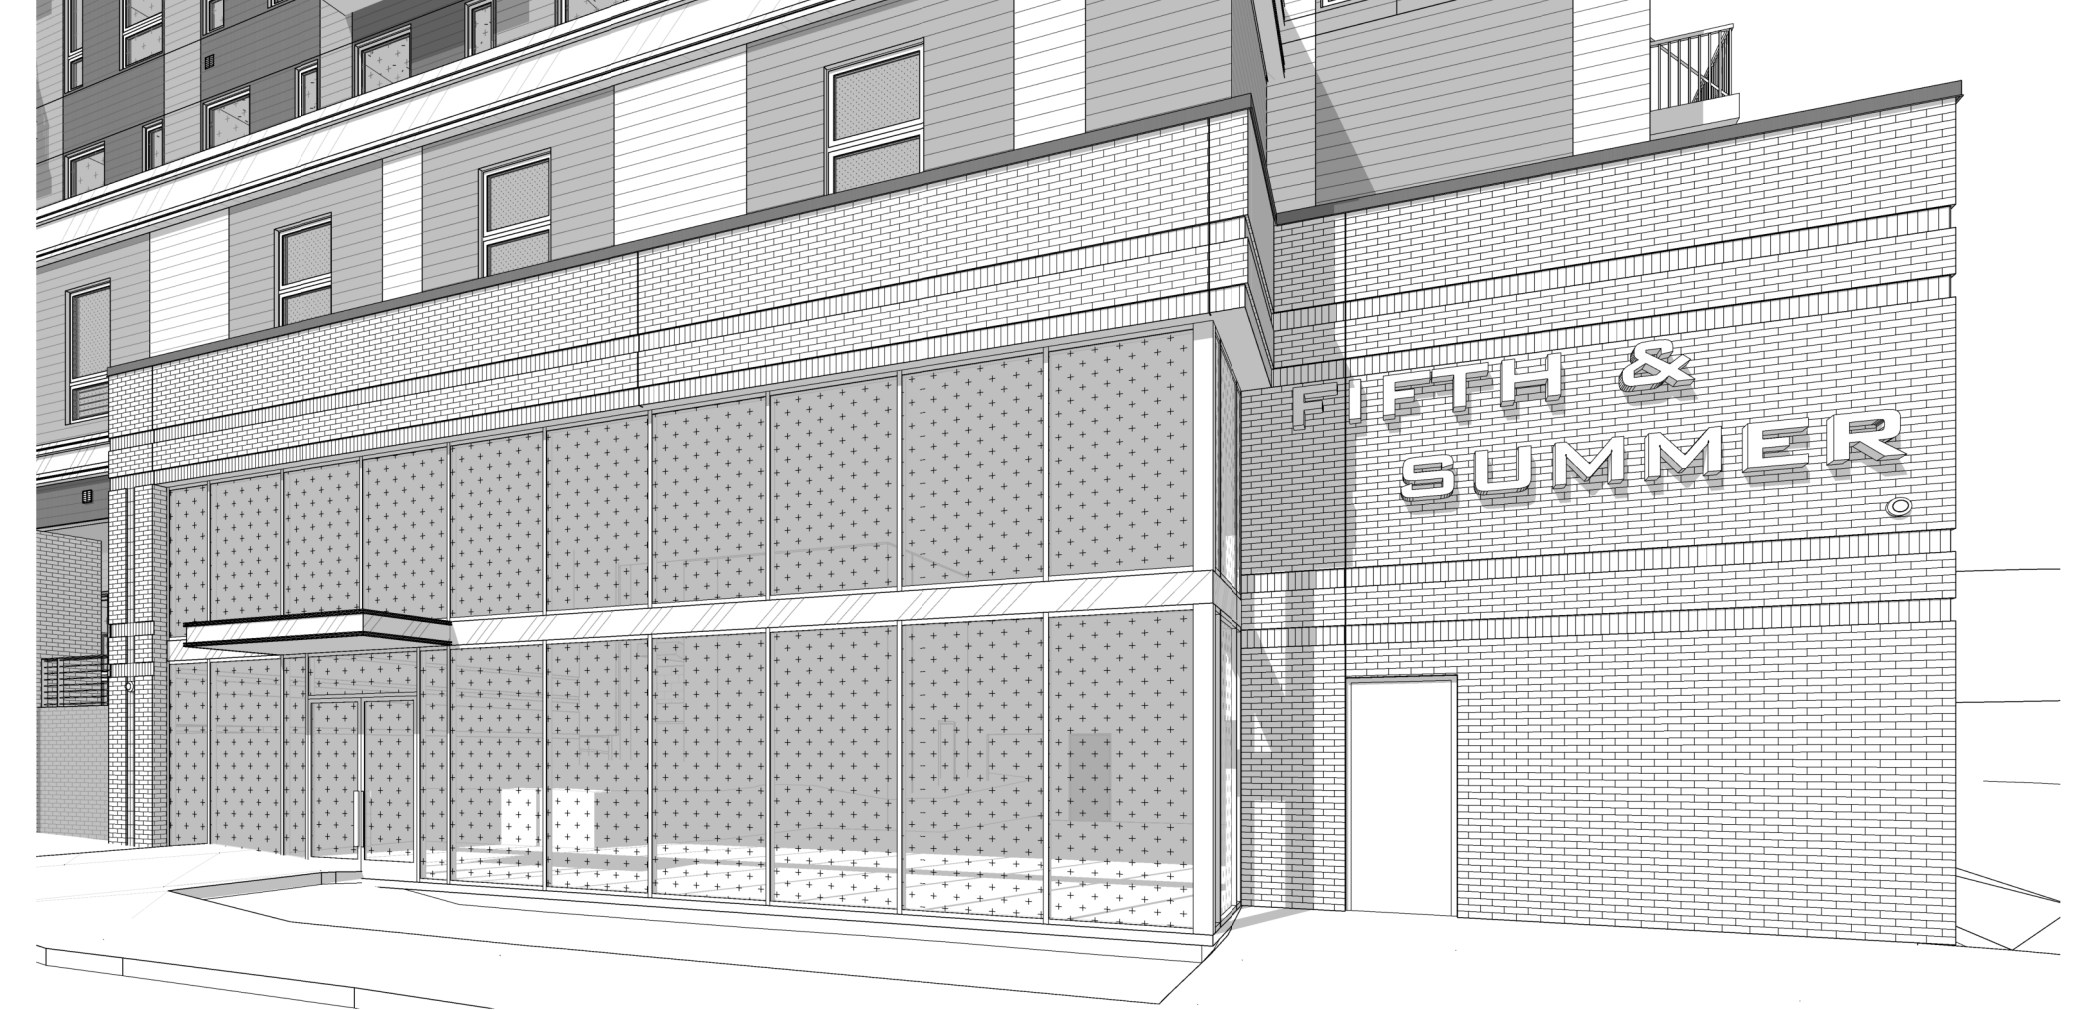
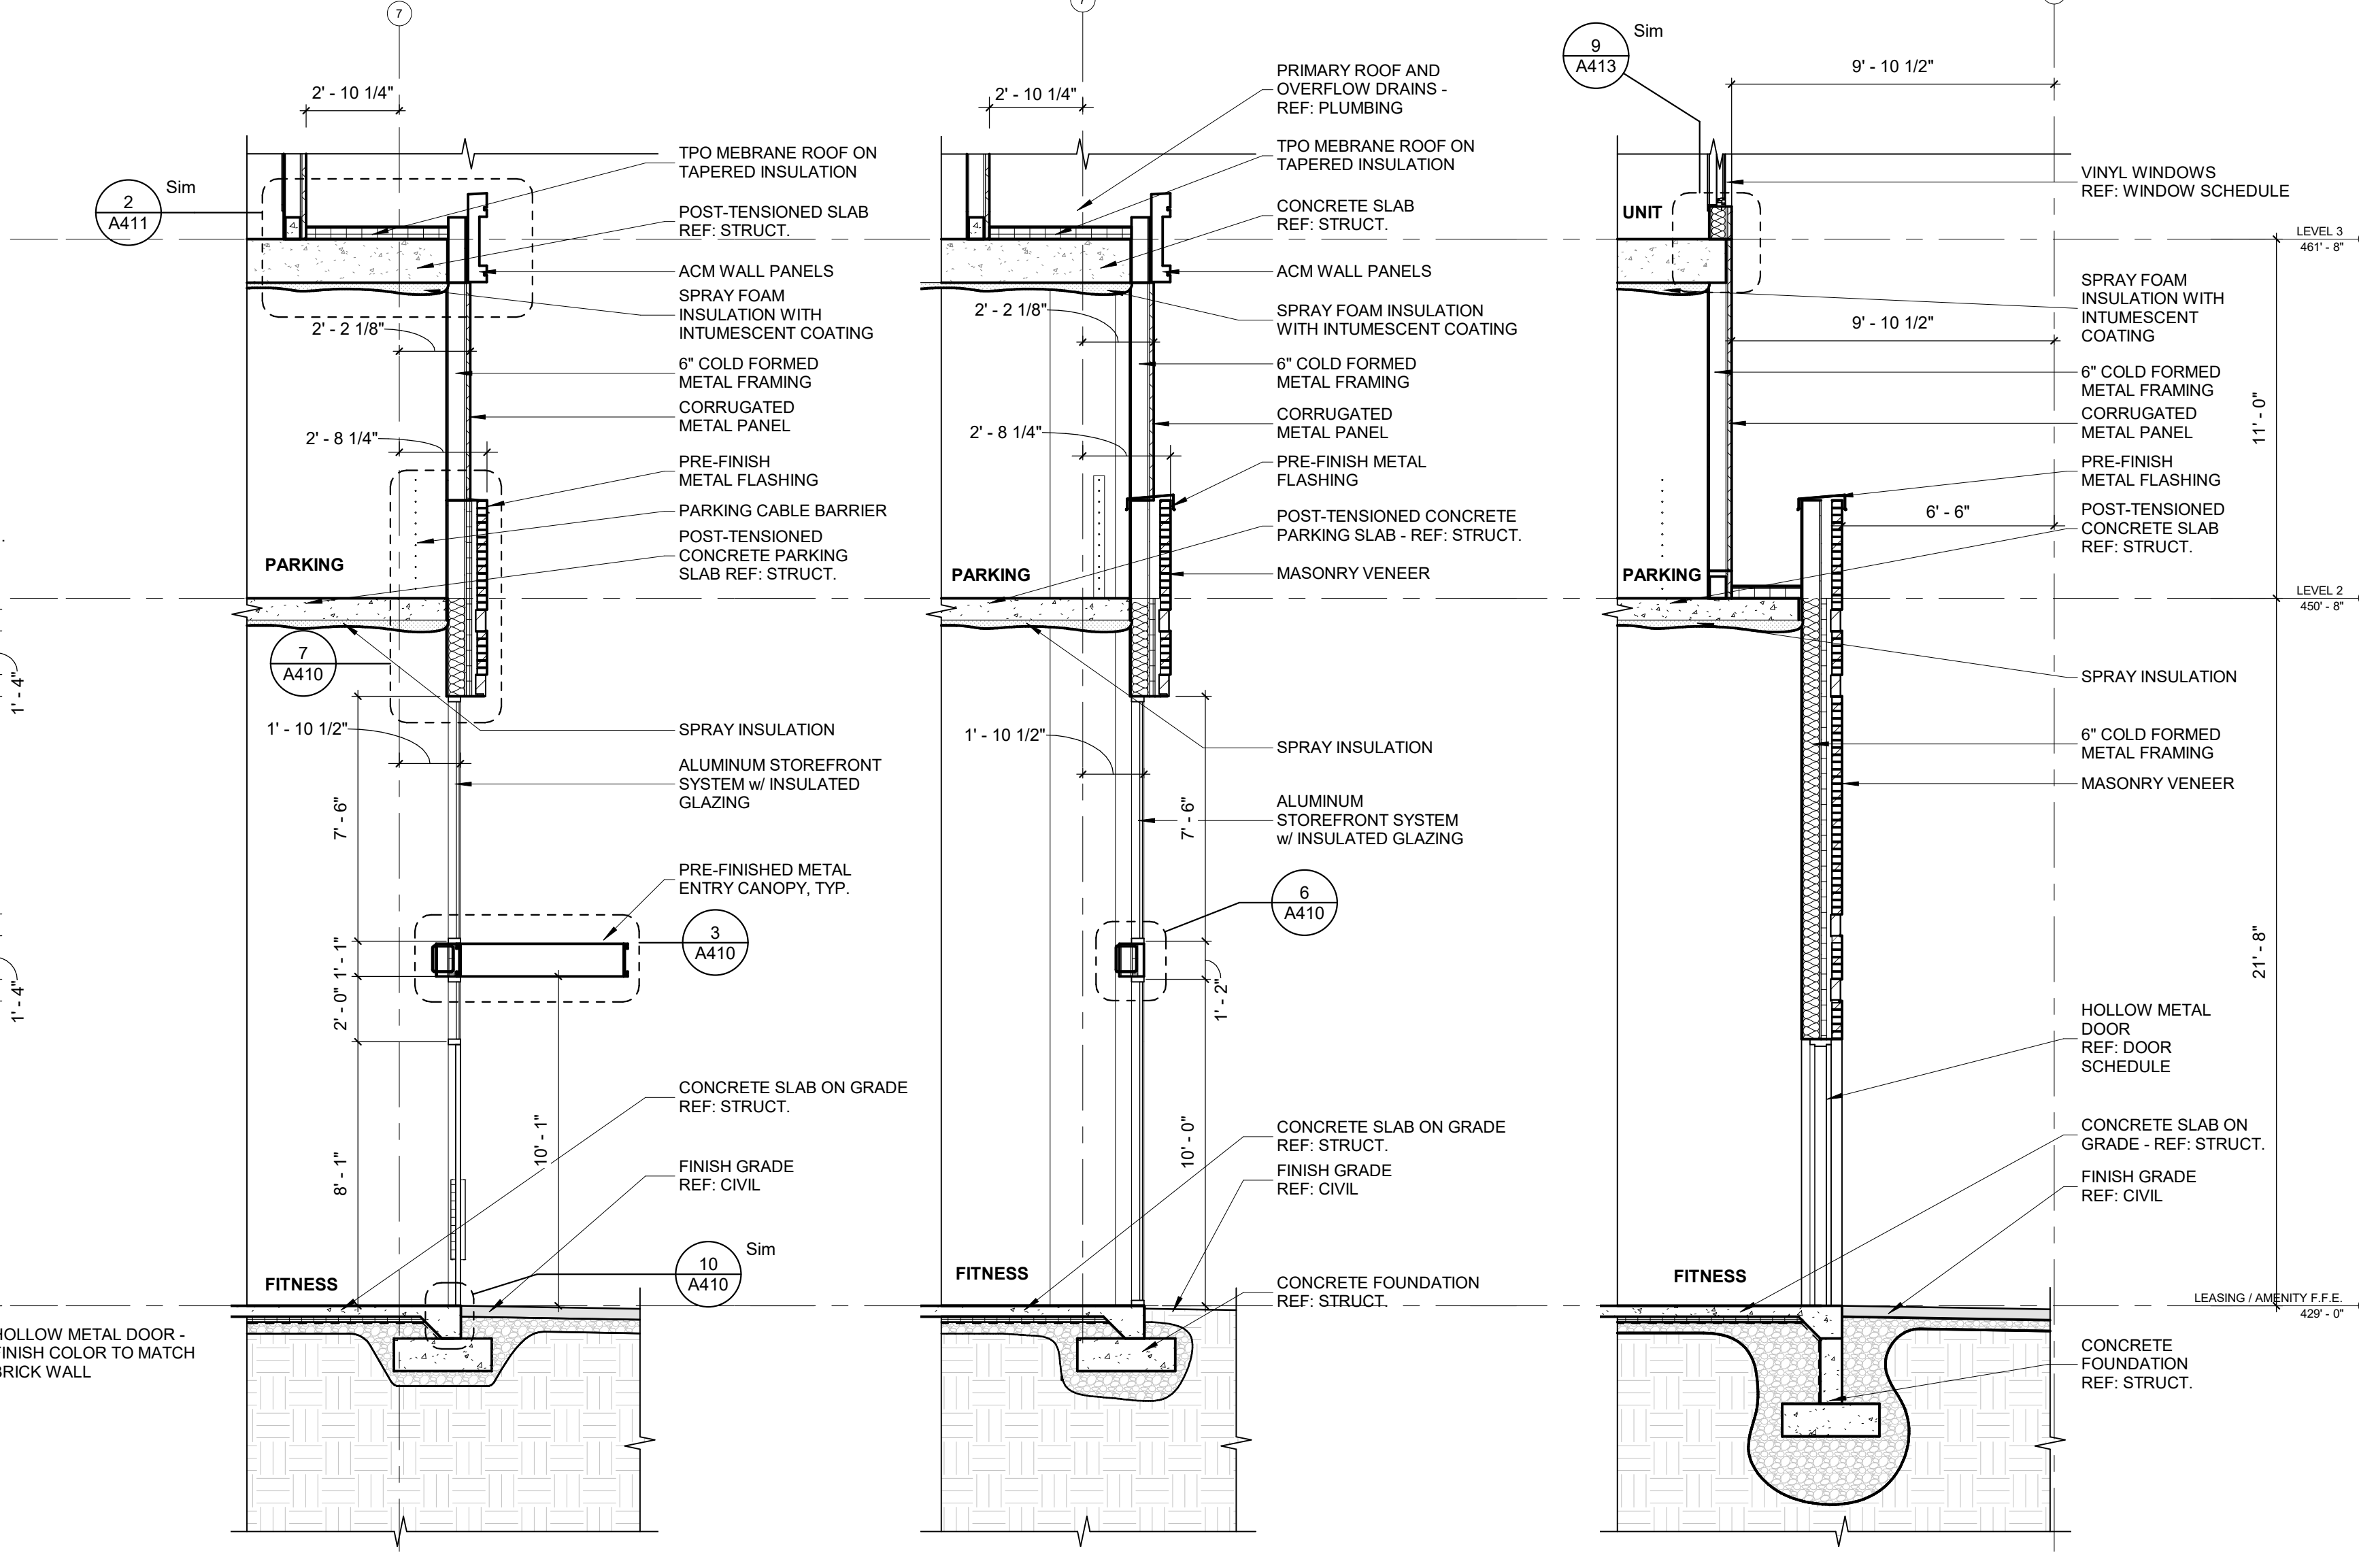
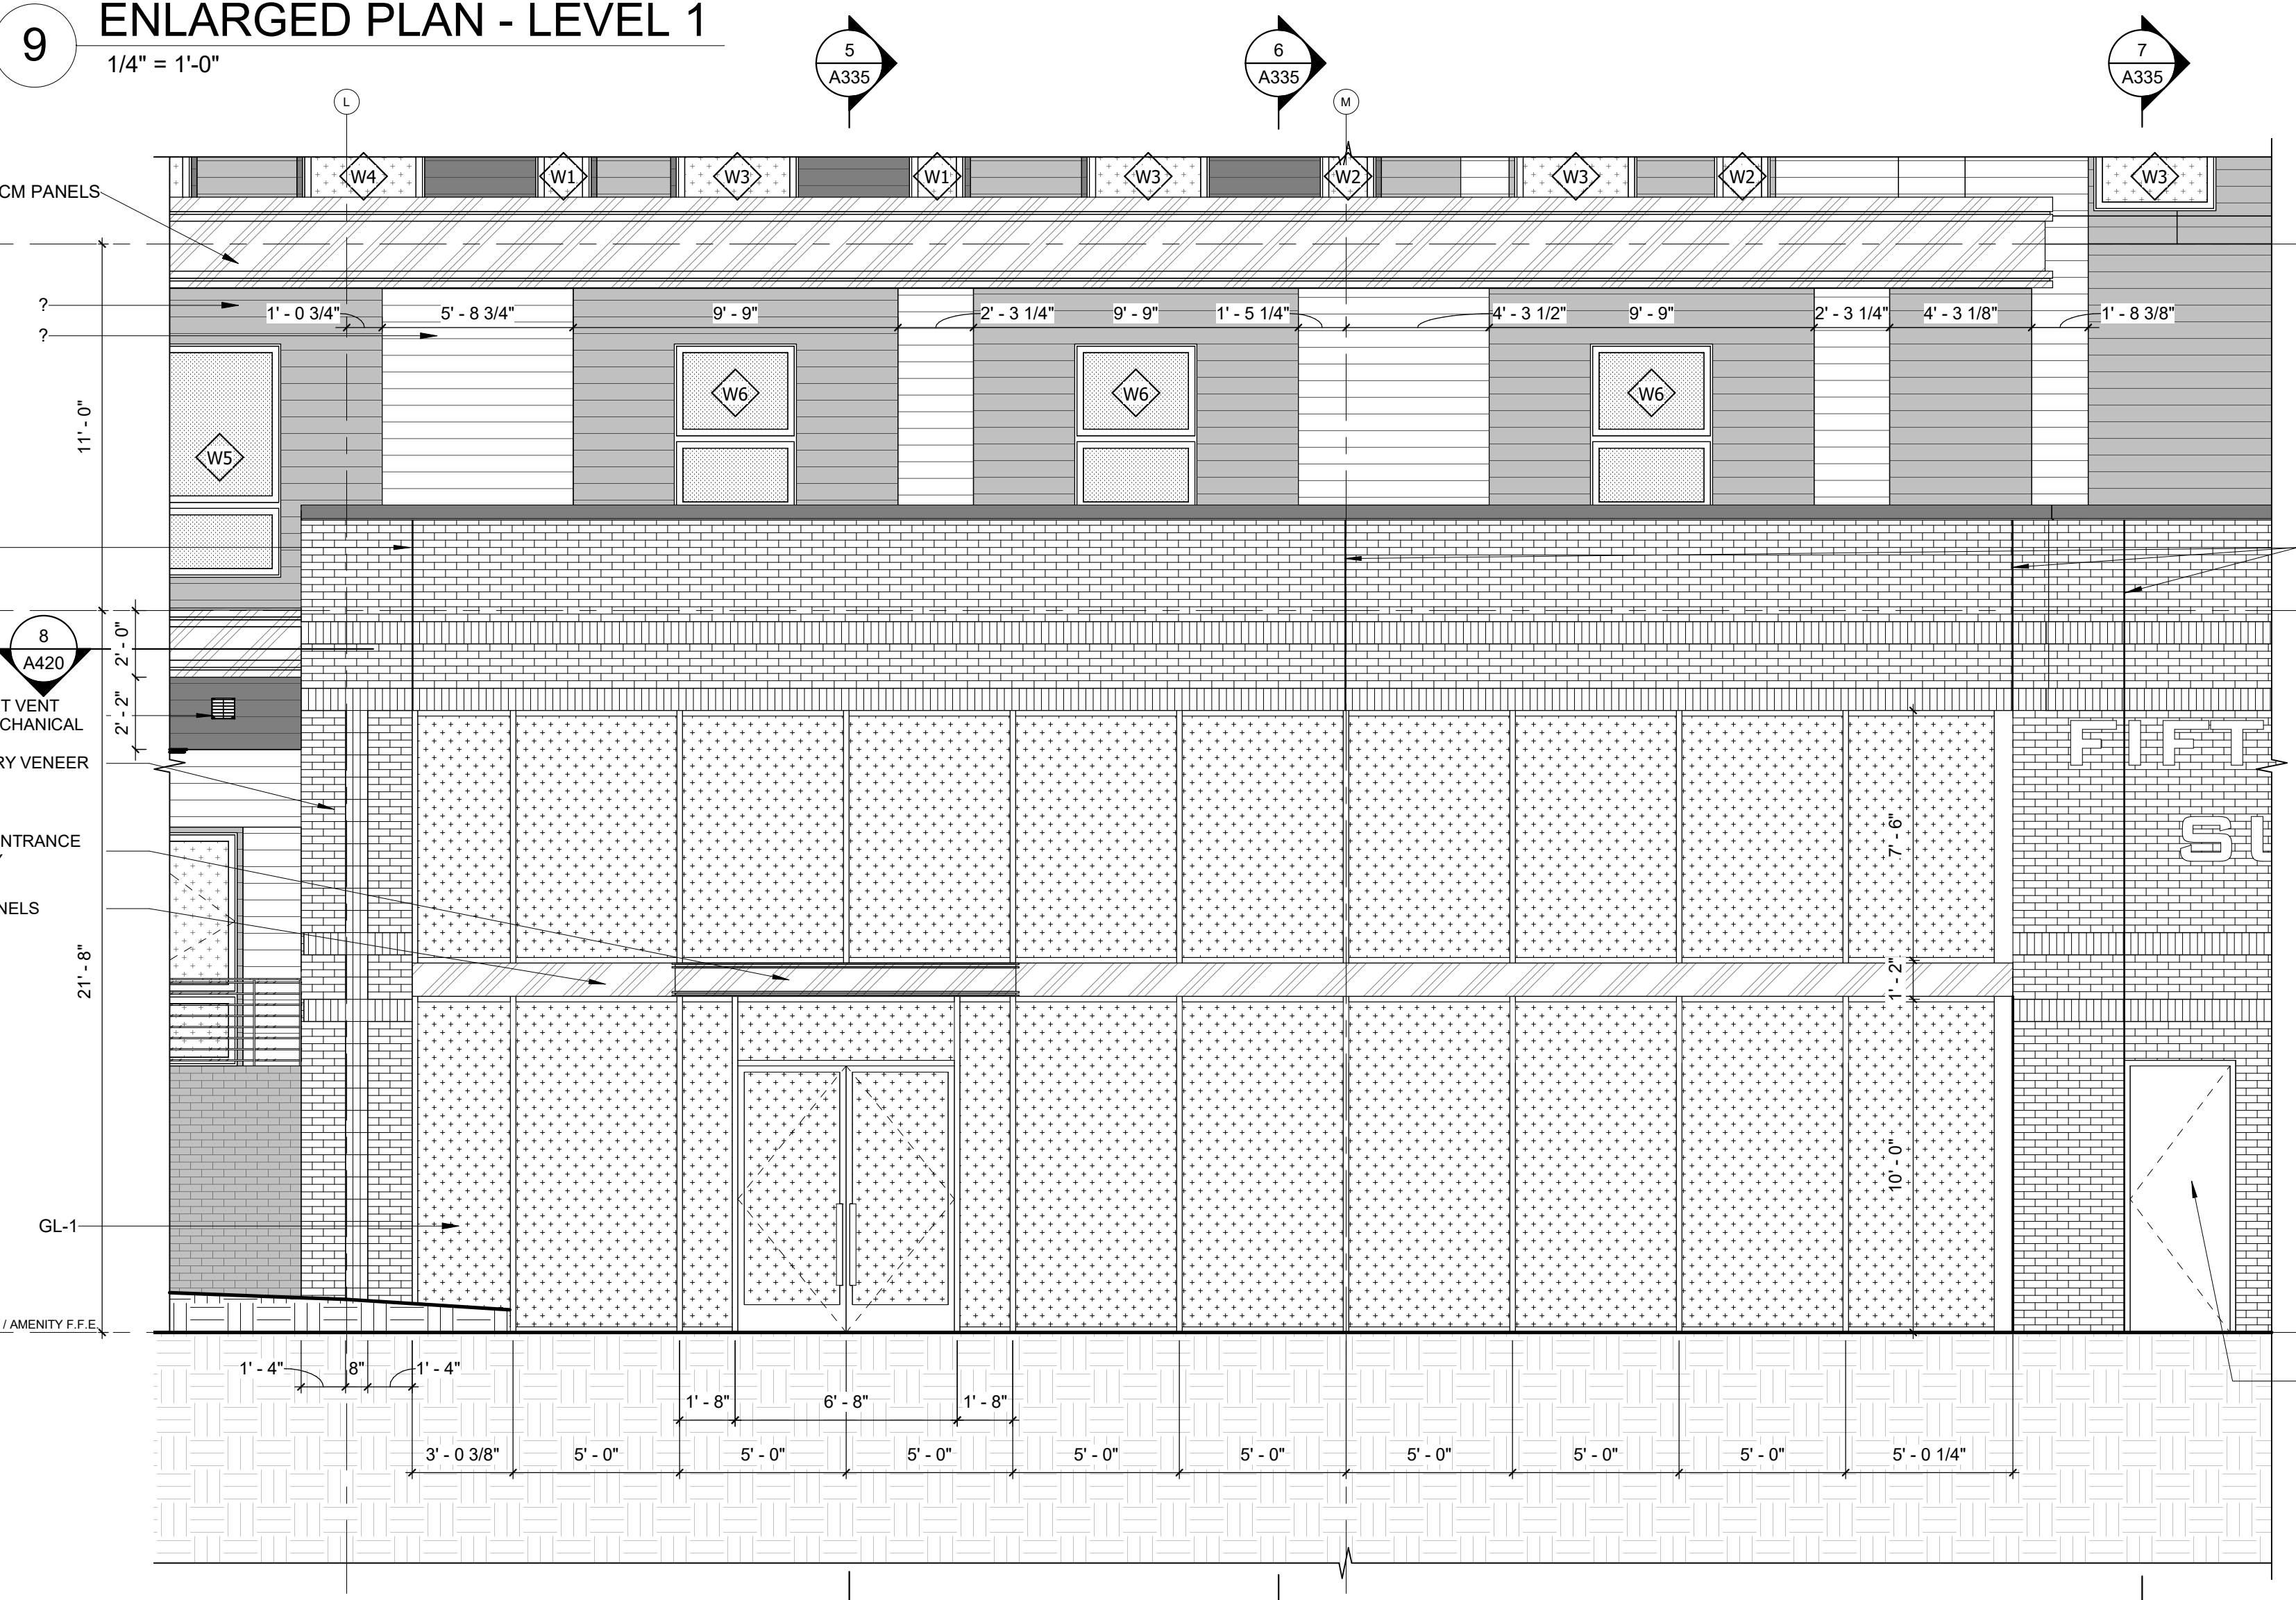
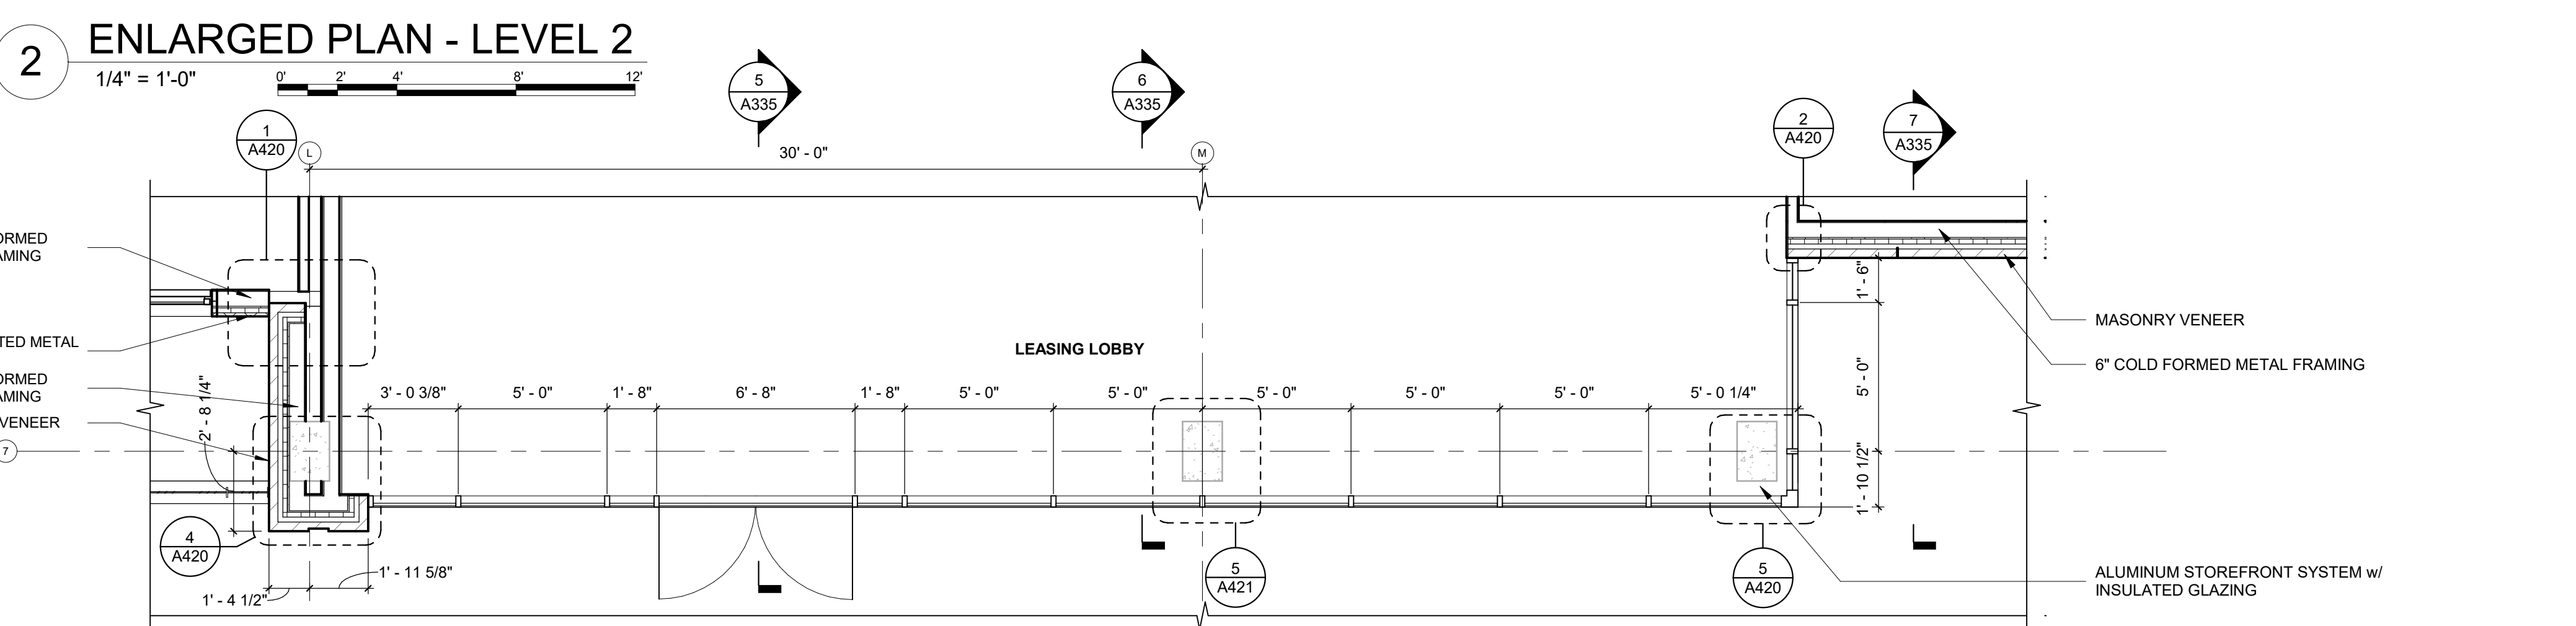
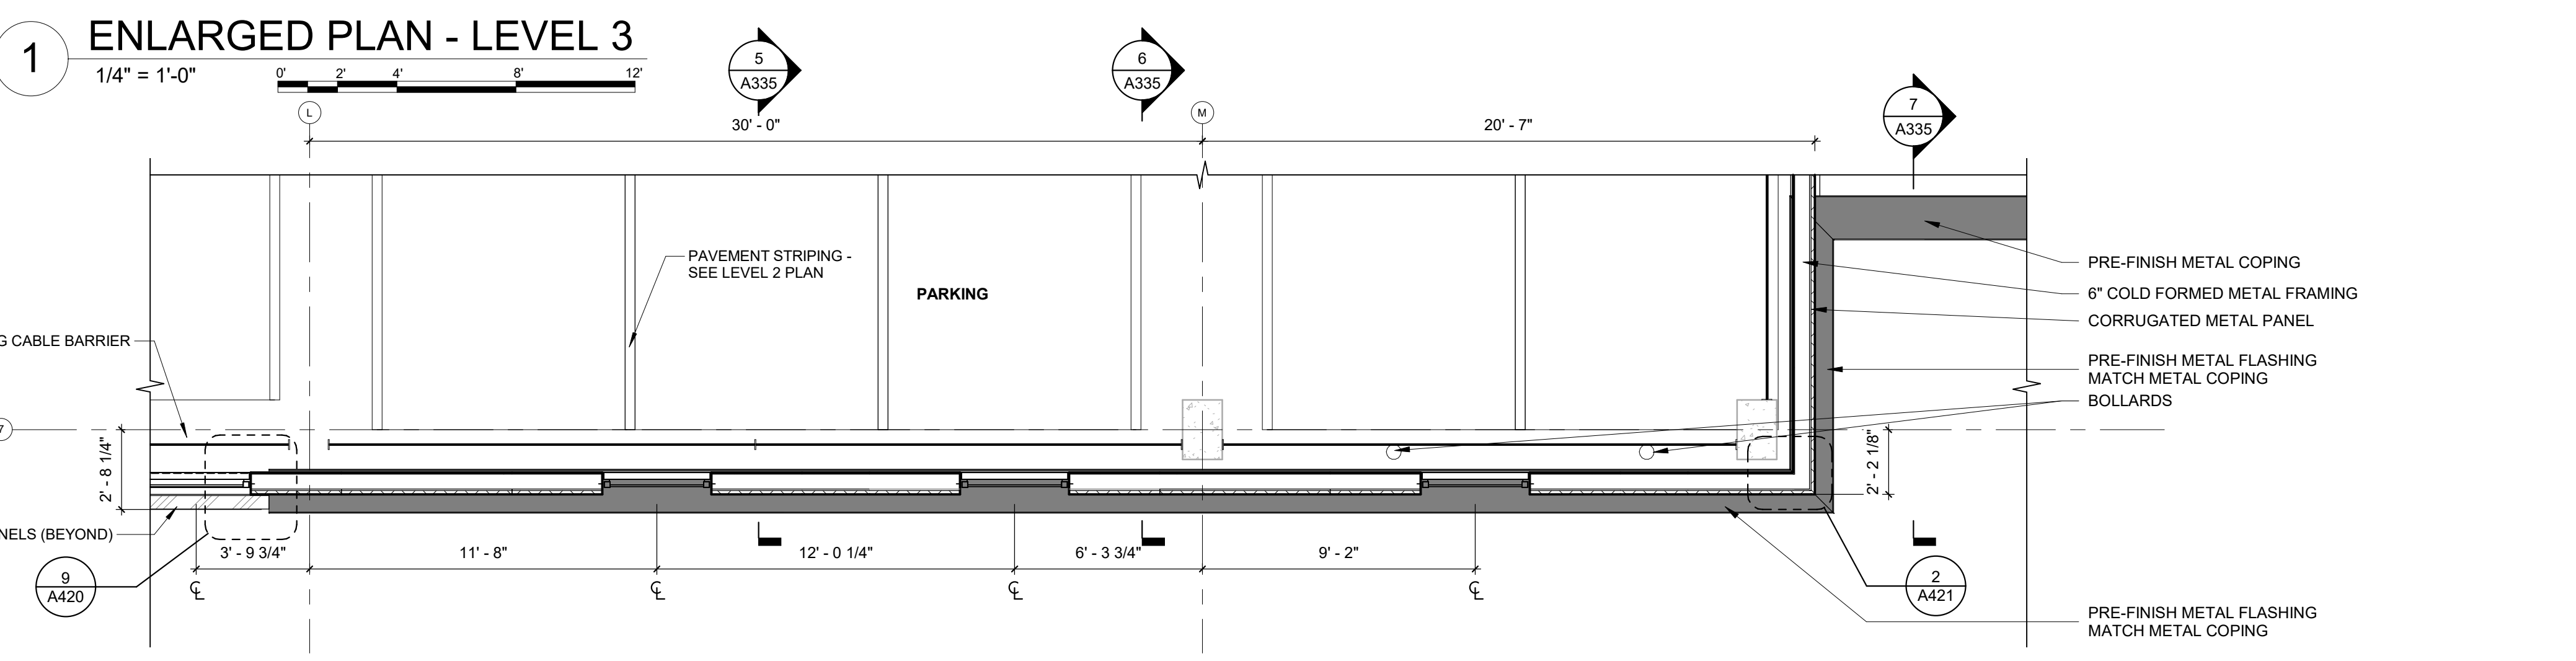


Drawn By: Author
 Checked By: Checker
 Approved By: Approver

MATERIAL LEGEND

	M-1 - WHITE CORRUGATED METAL (PAC-CLAD, COLOR: BONE WHITE)		ACM - ALUMINUM COMPOSITE METAL PANEL (B.O.D.: ALUCOBOND, COLOR: ANTRAZIT GREY)
	M-2 - GRAY CORRUGATED METAL (PAC-CLAD, COLOR: SLATE GRAY)		BR-01 - BRICK (B.O.D.: WATSONTOWN BRICK, COLOR: NIGHT SHADOW MATT CLEAR)
	M-3 - CHARCOAL CORRUGATED METAL (PAC-CLAD, COLOR: MUSKET GRAY)		BR-02 - THIN SET BRICK (B.O.D.: METROBRICK, COLOR: 705 GRAPHITE)
	GL-1 - INSULATED GLAZING		CMU
	GL-2 - NON-INSULATED SINGLE PANE TRANSLUCENT GLAZING		EIFS
	GL-3 - INSULATED GLAZED SPANDREL PANEL		METAL GREEN SCREEN

NOTE: ALL UNITS TO HAVE A MINIMUM OF 1 OPERABLE WINDOW IN LIVING SPACE AND EACH BEDROOM SPACE


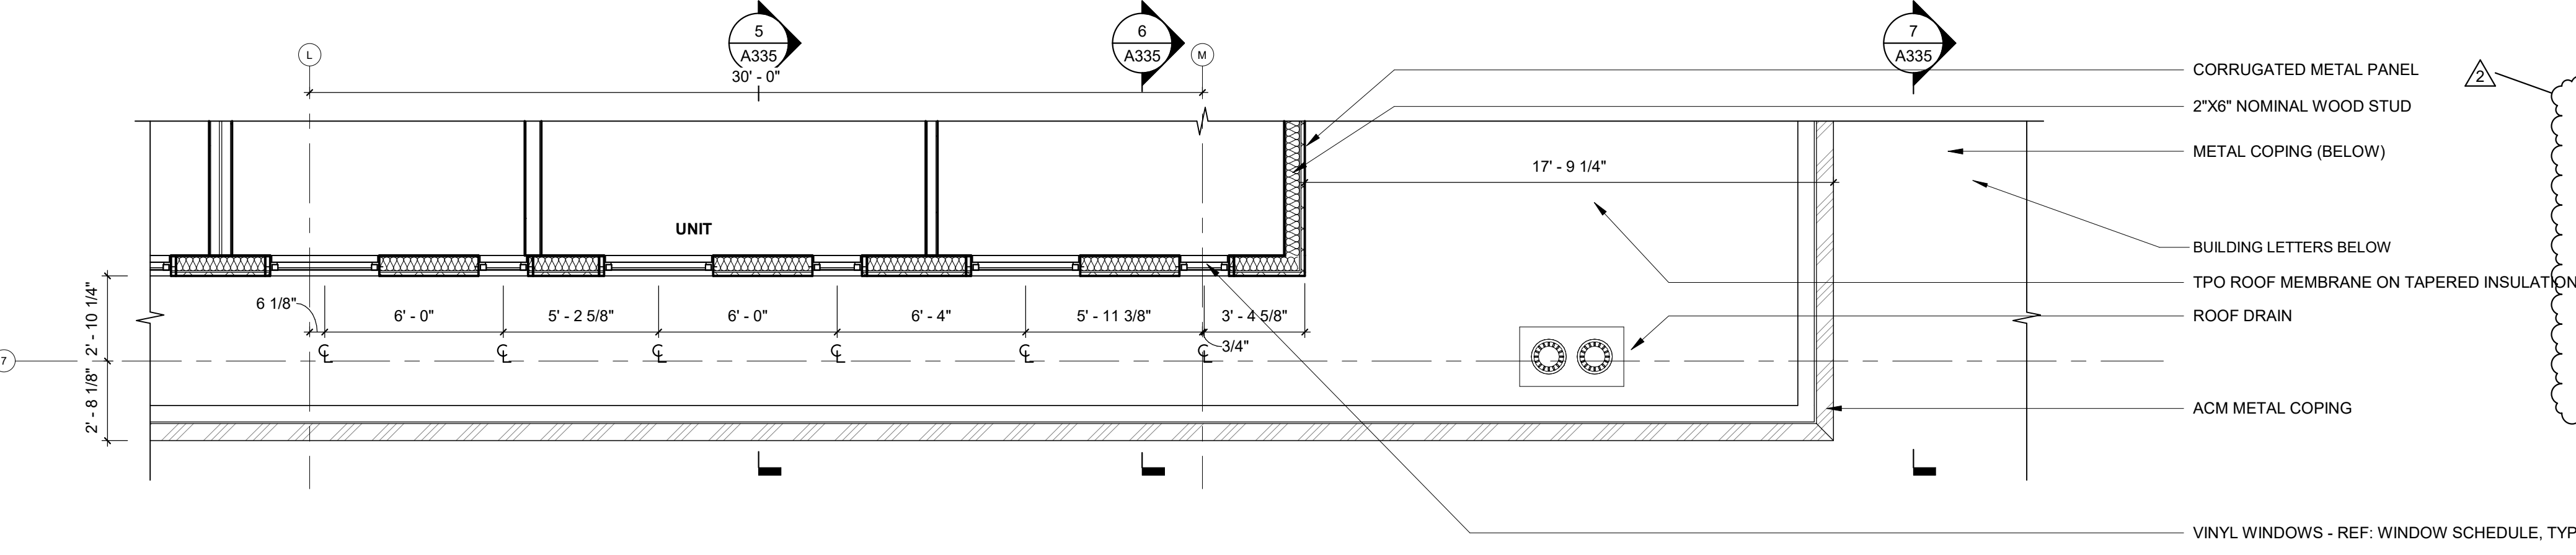


LEASING LOBBY ENTRANCE




GreshamSmith.com

222 Second Avenue South
 Suite 1400
 Nashville, TN 37201
 615.770.8100

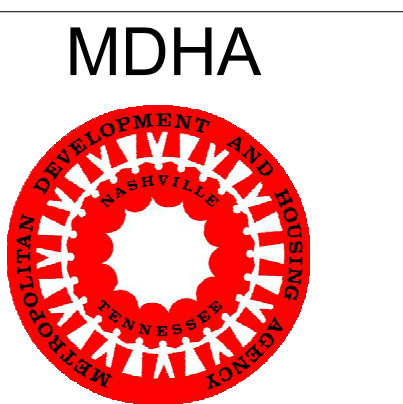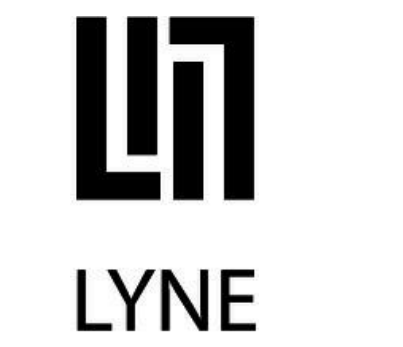

5TH AND SUMMER PLACE
 725 S. 5th Street
 Nashville, TN 37206

CONSTRUCTION DOCUMENTS

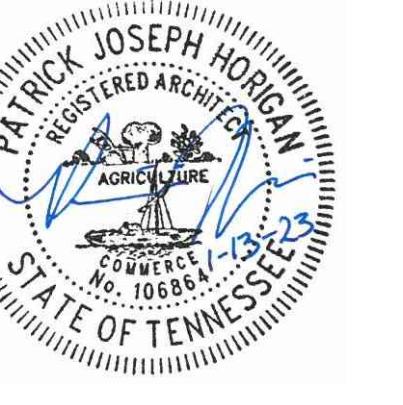

Revision		
No.	Date	Description
1	10/13/22	ADDENDUM 01
2	01/13/22	Addendum No. 2

SYSTEMS SHEET - LEASING WEST

A335

44287.01
 09.21.2022

BIM 360/144287_01 5th and Summer/44287_Central_MDHA_5thandSummer.rvt
 11/3/2023 12:14:52 PM

This Line is 3 Inches When Printed Full Size