



Drawn By: DRW  
Checked By: CHK  
Approved By: APR

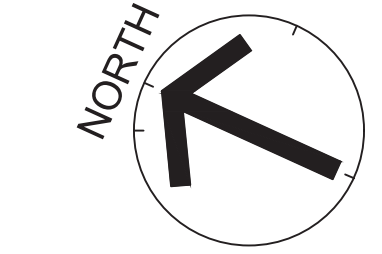

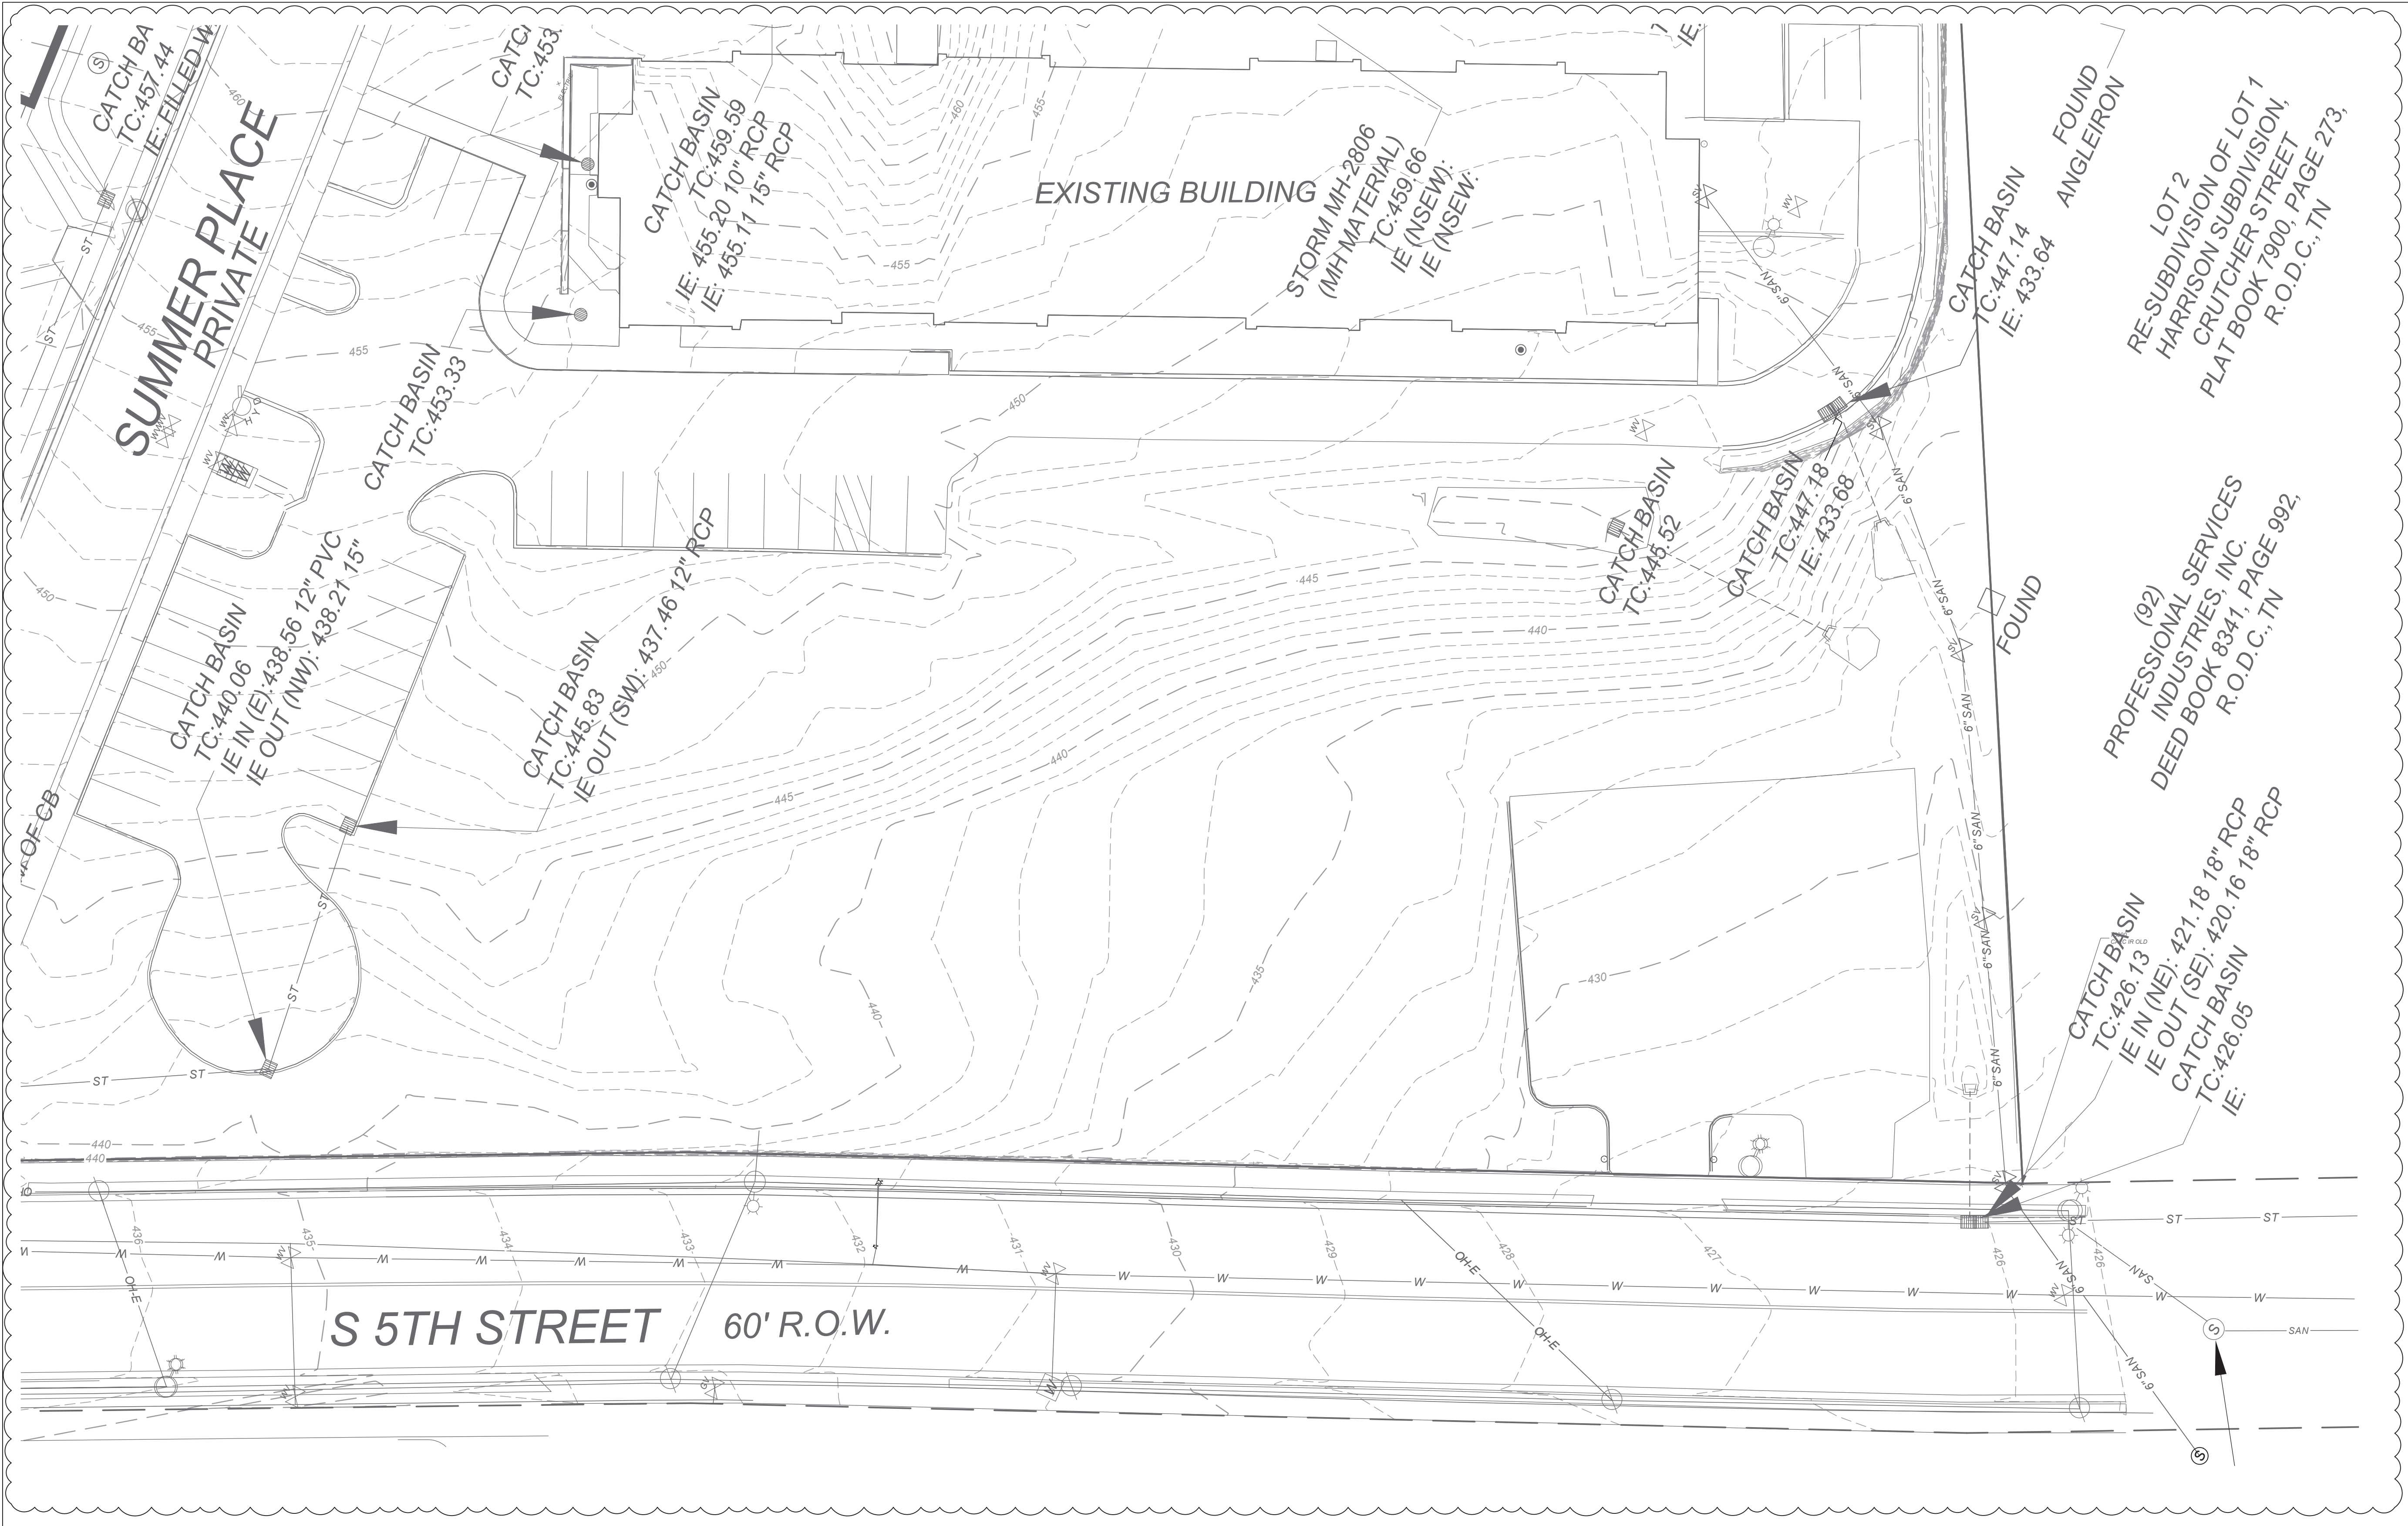

**Gresham Smith**

GreshamSmith.com

222 Second Avenue South  
Suite 1400  
Nashville, TN 37201  
615.770.8100

---

**5TH AND SUMMER PLACE**

SOUTH FIFTH STREET AND SUMMER  
Nashville, TN 37206

**FINAL SPECIFIC PLAN**

---



This sheet has been signed, sealed, and dated digitally.

---

Revision		
No.	Date	Description
1	01.13.2023	ADDENDUM 2

---

EXISTING CONDITIONS

**C100**

44287.01  
SEPTEMBER 21, 2022

This Line Is 3 Inches When Printed Full Size

(92)  
PROFESSIONAL SERVICES  
INDUSTRIES, INC.  
DEED BOOK 8341, PAGE 992,  
R.O.D.C., TN

RE-SUBDIVISION OF LOT 1  
HARRISON SUBDIVISION,  
CRUTCHER STREET  
PLAT BOOK 7900, PAGE 273,  
R.O.D.C., TN

FOUND ANGLEIRON

CATCH BASIN  
TC:426.13  
IE IN (NE): 421.18 18" RCP  
IE OUT (SE): 420.76 18" RCP  
CATCH BASIN  
TC:426.05  
IE:

CATCH BASIN  
TC:447.78  
IE: 433.68

CATCH BASIN  
TC:445.52

CATCH BASIN  
TC:453.33

CATCH BASIN  
TC:440.06  
IE IN (E): 438.56 12" PVC  
IE OUT (NW): 438.27 15"

CATCH BASIN  
TC:455.20  
IE: 455.11 15" RCP

CATCH BASIN  
TC:457.44  
IE: FILLED